


FILE NO.	3545
PROJECT	Butterfield Road
DATE	10/22/2012
DESIGNED	JMS
CHECKED	JMS
DRAWN	JMS
SCALE	1"=40'

FILE NO.	3545
PROJECT	Butterfield Road
DATE	10/22/2012
DESIGNED	JMS
CHECKED	JMS
DRAWN	JMS
SCALE	1"=40'

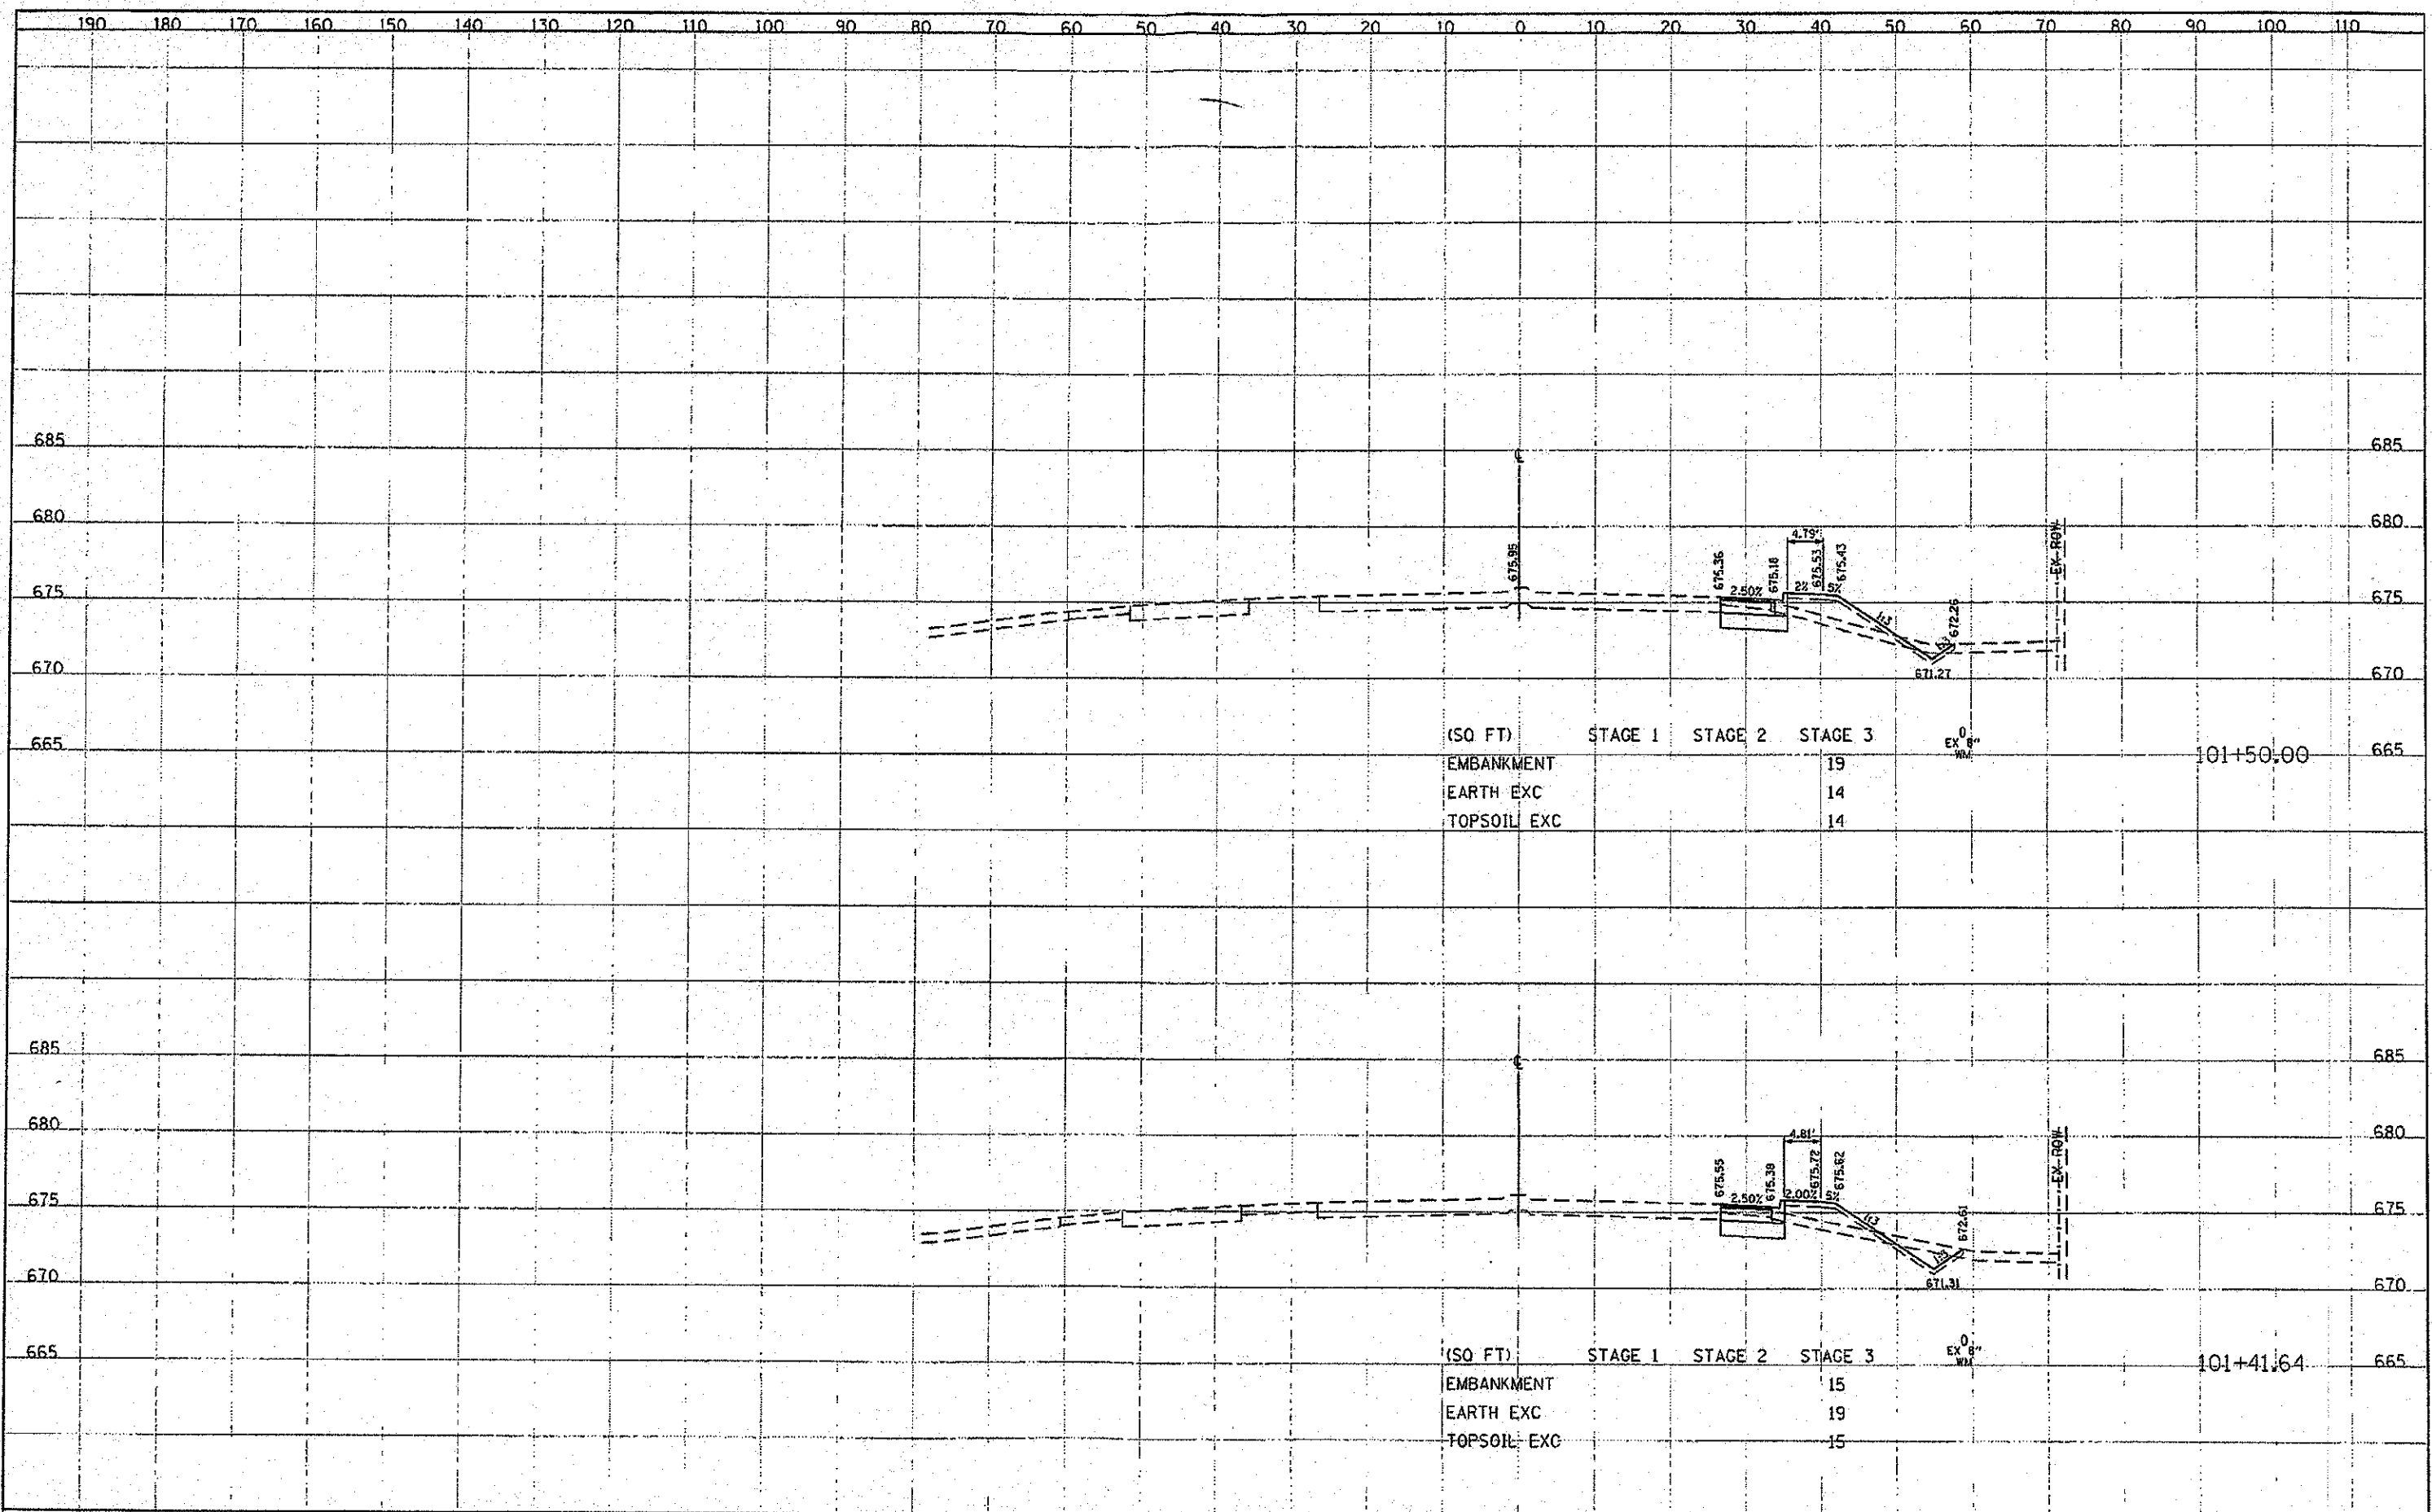

190	180	170	160	150	140	130	120	110	100	90	80	70	60	50	40	30	20	10	0	10	20	30	40	50	60	70	80	90	100	110	
<table border="1"> <tr><td>DESIGNED</td><td>TKS</td><td>REVISED</td></tr> <tr><td>DRAWN</td><td>TKS</td><td>REVISED</td></tr> <tr><td>CHECKED</td><td>JMS</td><td>REVISED</td></tr> <tr><td>DATE</td><td>10/22/2012</td><td>REVISED</td></tr> </table>										DESIGNED	TKS	REVISED	DRAWN	TKS	REVISED	CHECKED	JMS	REVISED	DATE	10/22/2012	REVISED	<b>STATE OF ILLINOIS</b> <b>DEPARTMENT OF TRANSPORTATION</b>										<b>BUTTERFIELD ROAD AT COMMONWEALTH LANE</b> <b>BUTTERFIELD ROAD CROSS SECTIONS</b>										<table border="1"> <tr><td>F.A.U. RTE.</td><td>SECTION</td><td>COUNTY</td><td>TOTAL SHEETS</td></tr> <tr><td>3545</td><td>09-00170-00-CH</td><td>DUPAGE</td><td>108</td></tr> <tr><td colspan="3"></td><td>NO. 87</td></tr> <tr><td colspan="3"></td><td>CONTRACT NO. 63742</td></tr> <tr><td colspan="4" style="text-align: right;">ILLINOIS FED. AID PROJECT</td></tr> </table>										F.A.U. RTE.	SECTION	COUNTY	TOTAL SHEETS	3545	09-00170-00-CH	DUPAGE	108				NO. 87				CONTRACT NO. 63742	ILLINOIS FED. AID PROJECT			
DESIGNED	TKS	REVISED	
DRAWN	TKS	REVISED	
CHECKED	JMS	REVISED	
DATE	10/22/2012	REVISED	
F.A.U. RTE.	SECTION	COUNTY	TOTAL SHEETS	
3545	09-00170-00-CH	DUPAGE	108	
			NO. 87	
			CONTRACT NO. 63742	
ILLINOIS FED. AID PROJECT	
<table border="1"> <tr><td>YEAR</td><td>2012</td></tr> <tr><td>SCALE</td><td>1"=40'</td></tr> <tr><td>DATE</td><td>10/22/2012</td></tr> </table>										YEAR	2012	SCALE	1"=40'	DATE	10/22/2012	SCALE: 1"=40' SHEET 87 OF 108 SHEETS STA. 101+42 TO STA. 101+50	
YEAR	2012	
SCALE	1"=40'	
DATE	10/22/2012	