


FILE NO.	09-00170-00-CH
PROJECT NO.	09-00170-00-CH
SHEET NO.	88
TITLE	BUTTERFIELD ROAD CROSS SECTIONS
DATE	10/22/2012
DESIGNED	TKS
DRAWN	TKS
CHECKED	JMG
DATE	10/22/2012

DESIGNED	TKS
DRAWN	TKS
CHECKED	JMG
DATE	10/22/2012

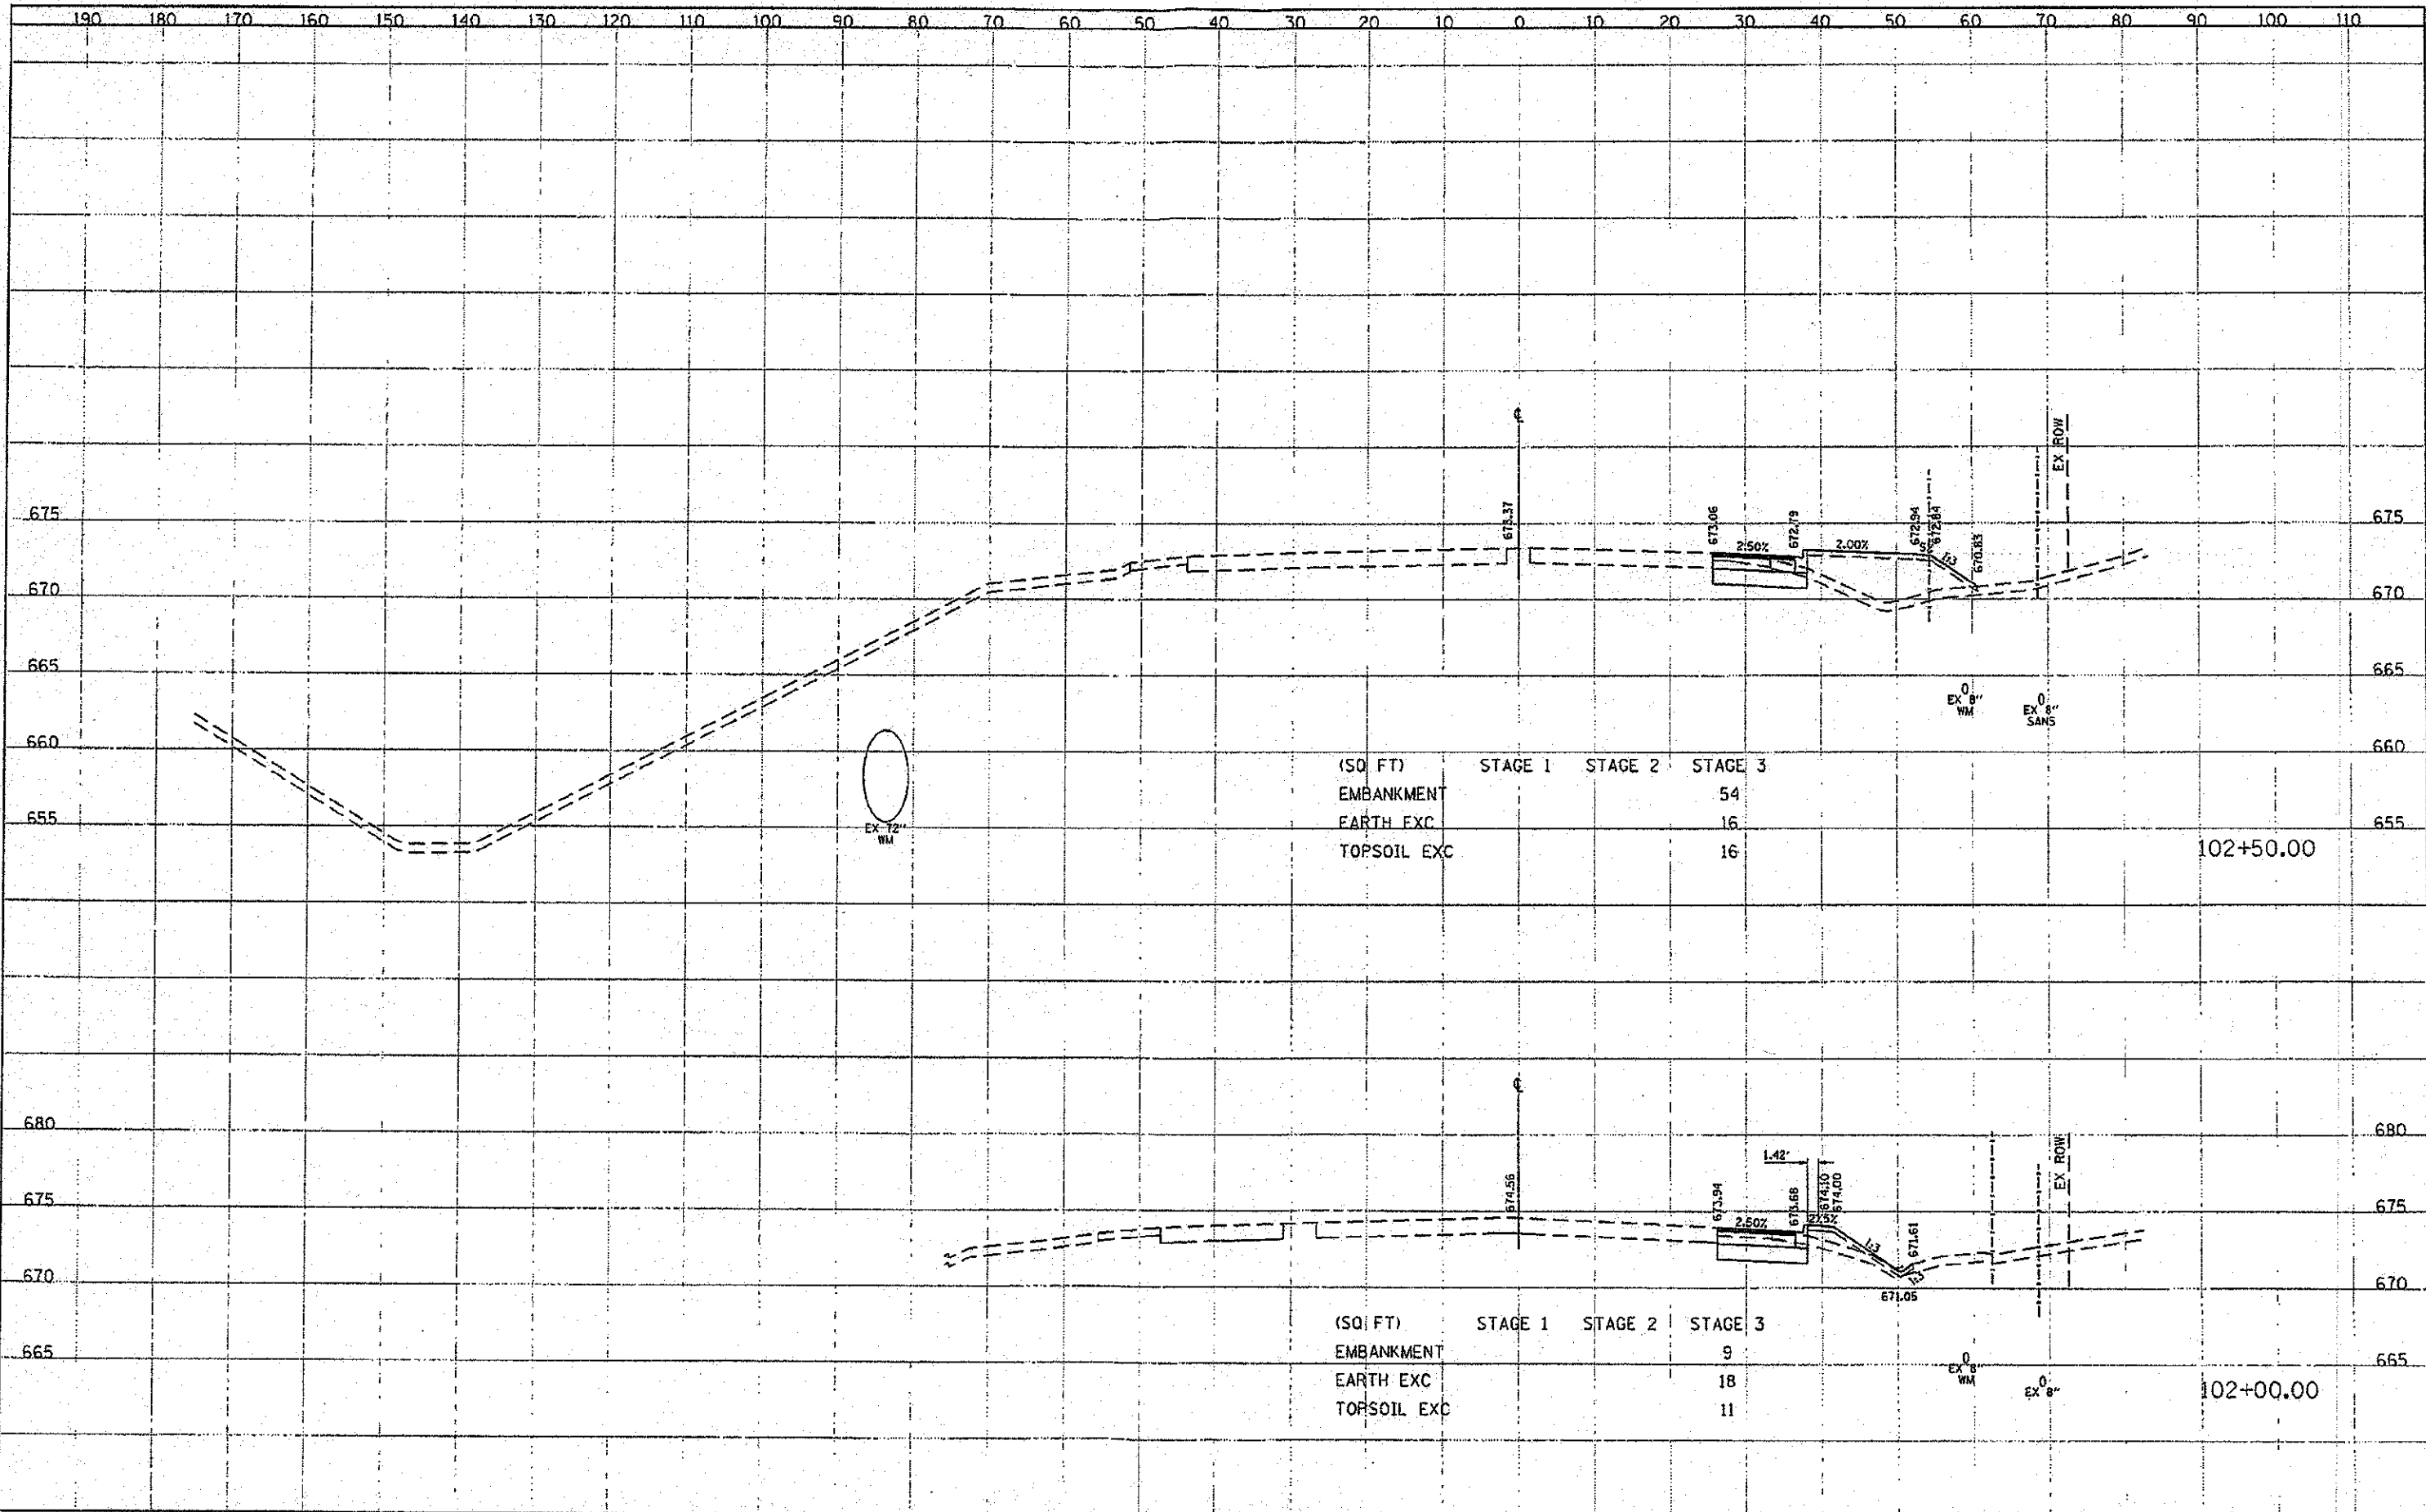

FILE NAME	09-00170-00-CH	DESIGNED	TKS	REVISED		STATE OF ILLINOIS DEPARTMENT OF TRANSPORTATION	BUTTERFIELD ROAD AT COMMONWEALTH LANE BUTTERFIELD ROAD CROSS SECTIONS	F.A.U.:	SECTION	COUNTY	TOTAL SHEET	
PROJECT NO.	09-00170-00-CH	DRAWN	TKS	REVISED				3545	09-00170-00-CH	DUPAGE	108	88
SHEET NO.	88	CHECKED	JMG	REVISED				CONTRACT NO. 63742				
DATE	10/22/2012	DATE	10/22/2012	REVISED				ILLINOIS FED. AID PROJECT				