


DATE	
SCALE	
PROJECT	
DESIGNED	
DRAWN	
CHECKED	
DATE	

DATE	
SCALE	
PROJECT	
DESIGNED	
DRAWN	
CHECKED	
DATE	

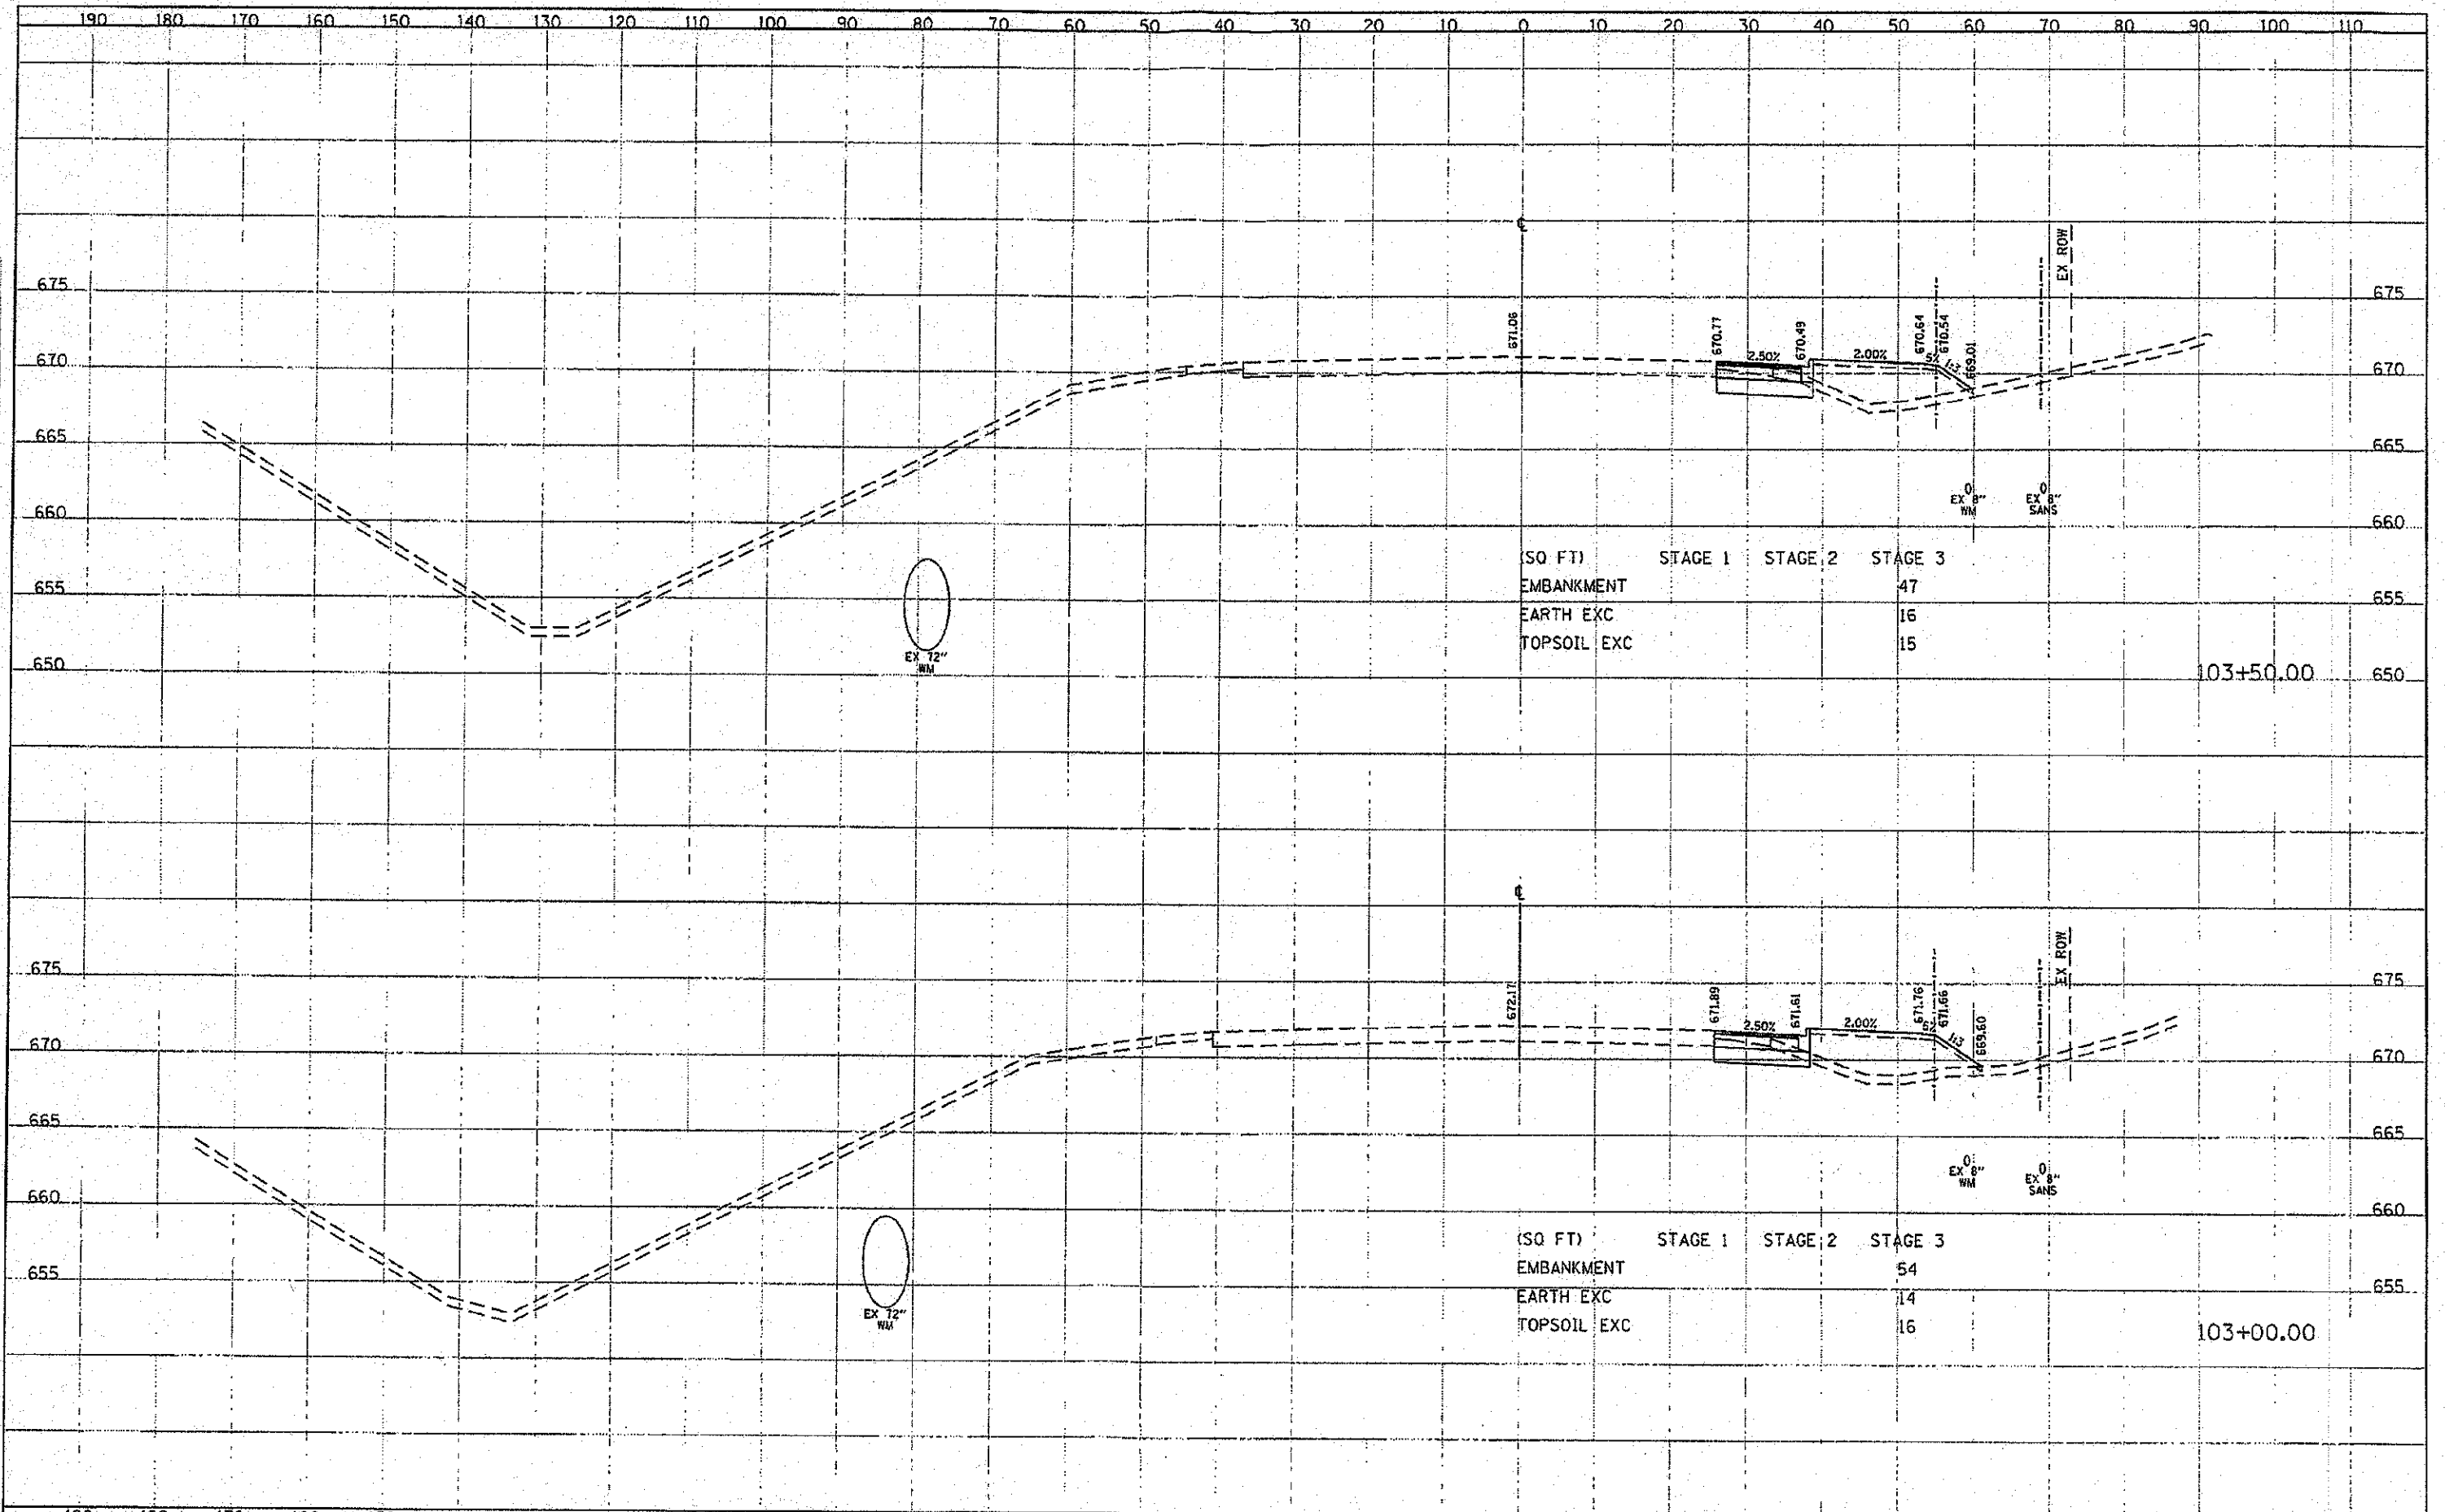

<table border="1"> <tr><td>DESIGNED</td><td>TKS</td><td>REVISIONS</td><td></td></tr> <tr><td>DRAWN</td><td>TKS</td><td>REVISIONS</td><td></td></tr> <tr><td>CHECKED</td><td>JMG</td><td>REVISIONS</td><td></td></tr> <tr><td>DATE</td><td>10/22/2012</td><td>REVISIONS</td><td></td></tr> </table>	DESIGNED	TKS	REVISIONS		DRAWN	TKS	REVISIONS		CHECKED	JMG	REVISIONS		DATE	10/22/2012	REVISIONS		<p align="center"><b>STATE OF ILLINOIS</b> <b>DEPARTMENT OF TRANSPORTATION</b></p>	<p align="center"><b>BUTTERFIELD ROAD AT COMMONWEALTH LANE</b> <b>BUTTERFIELD ROAD CROSS SECTIONS</b></p> <p>SCALE: 1/4" = 1'-0" SHEET 89 OF 108 SHEETS STA. 103+00 TO STA. 103+50</p>	<table border="1"> <tr><td>F.A.U. RTE.</td><td>SECTION</td><td>COUNTY</td><td>TOTAL SHEETS</td></tr> <tr><td>3545</td><td>09-00170-00-CH</td><td>DUPAGE</td><td>NO.</td></tr> <tr><td></td><td></td><td></td><td>108 89</td></tr> <tr><td colspan="3"></td><td>CONTRACT NO. 63742</td></tr> <tr><td colspan="4">ILLINOIS FED. AID PROJECT</td></tr> </table>	F.A.U. RTE.	SECTION	COUNTY	TOTAL SHEETS	3545	09-00170-00-CH	DUPAGE	NO.				108 89				CONTRACT NO. 63742	ILLINOIS FED. AID PROJECT			
DESIGNED	TKS	REVISIONS																																					
DRAWN	TKS	REVISIONS																																					
CHECKED	JMG	REVISIONS																																					
DATE	10/22/2012	REVISIONS																																					
F.A.U. RTE.	SECTION	COUNTY	TOTAL SHEETS																																				
3545	09-00170-00-CH	DUPAGE	NO.																																				
			108 89																																				
			CONTRACT NO. 63742																																				
ILLINOIS FED. AID PROJECT																																							