


DESIGNED	TKS
DRAWN	TKS
CHECKED	JMG
DATE	10/22/2012

DESIGNED	TKS
DRAWN	TKS
CHECKED	JMG
DATE	10/22/2012

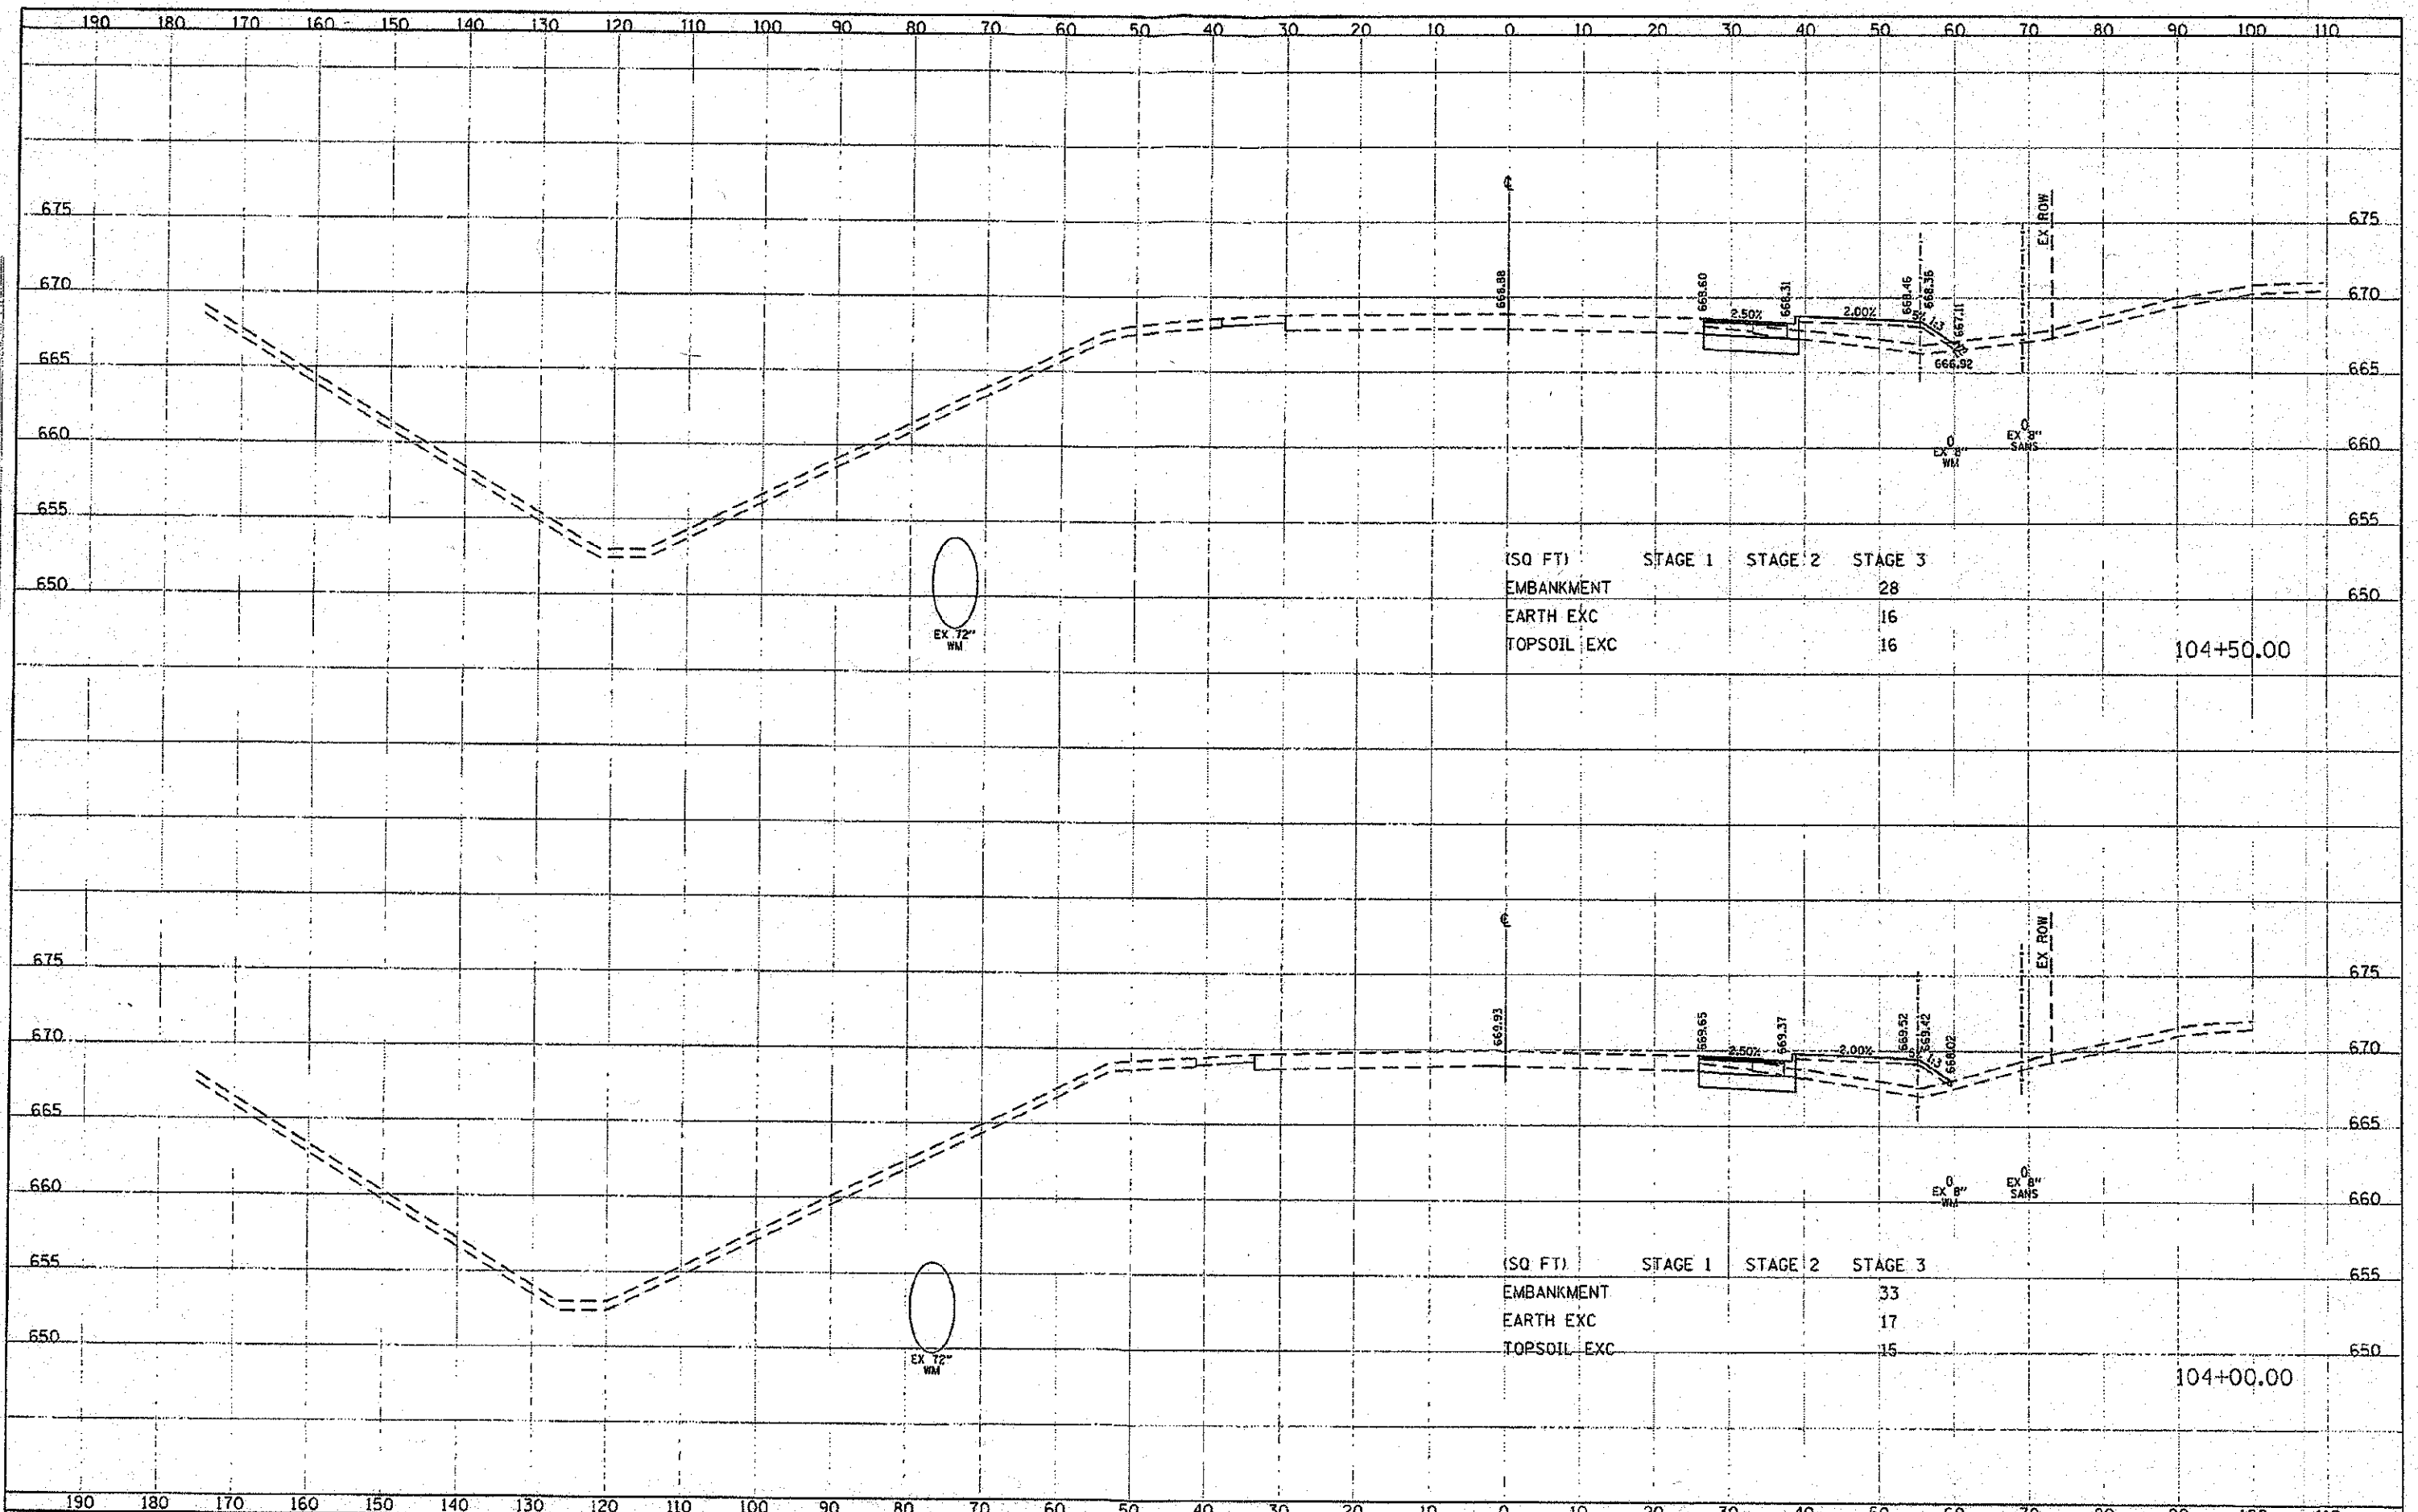

DESIGNED	TKS	REVISED
DRAWN	TKS	REVISED
CHECKED	JMG	REVISED
DATE	10/22/2012	REVISED

DESIGNED	TKS	REVISED
DRAWN	TKS	REVISED
CHECKED	JMG	REVISED
DATE	10/22/2012	REVISED

**STATE OF ILLINOIS  
DEPARTMENT OF TRANSPORTATION**

**BUTTERFIELD ROAD AT COMMONWEALTH LANE  
BUTTERFIELD ROAD CROSS SECTIONS**

SCALE: 1" = 10'  
SHEET 90 OF 108 SHEETS STA. 104+00 TO STA. 104+50

P.A.U. RTE.	SECTION	COUNTY	TOTAL SHEET SHEETS NO.
3545	09-00170-00-CH	DUPAGE	108 OF 50
CONTRACT NO. 63742			ILLINOIS FED. AID PROJECT