



Traffic Control

(Looking from Illinois to Iowa)

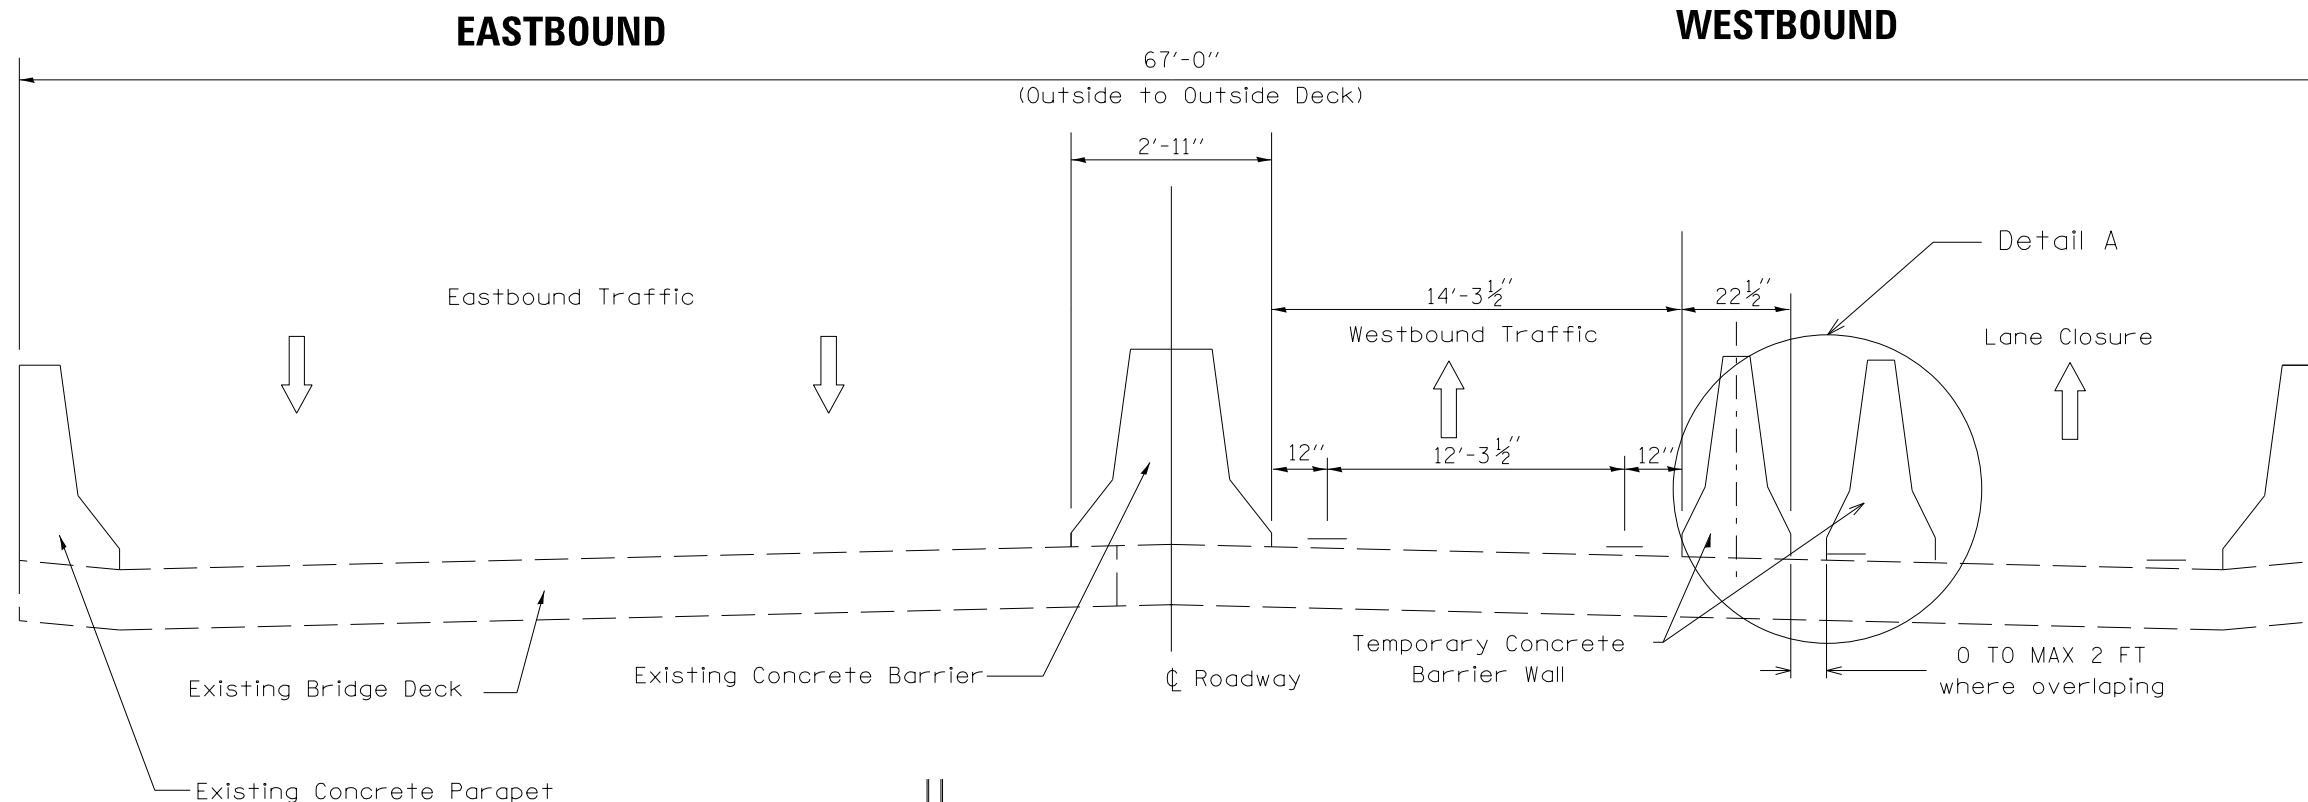

WESTBOUND Detail A

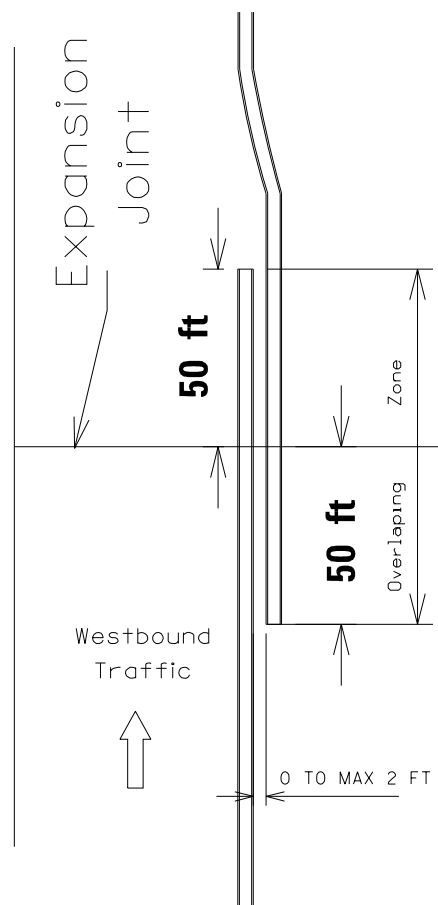

Note:

Concrete barrier walls shall overlap 50 ft on each side of the following expansion joints at mentioned locations:

Neoprene expansion joint 4" at Pier No. 4

Finger joints at Piers No. 8, 19, 24 and between Spans 11-12, 13-14, 15-16

Dimensions with Pavement Markings are center-to-center

The ends of the barrier walls at these overlaps shall not be pinned

DESIGNED -	EXAMINED	DATE -
CHECKED -	ENGINEER OF STRUCTURAL SERVICES	
DRAWN -	PASSED	REVISED
CHECKED -	ENGINEER OF BRIDGES AND STRUCTURES	REVISED

STATE OF ILLINOIS
DEPARTMENT OF TRANSPORTATION

SHEET NO. OF SHEETS

F.A.I. RTE.	SECTION	COUNTY	TOTAL SHEETS	SHEET NO.
1-80	D2 Bridge Painting 2012-2	Rock Island	46	3
CONTRACT NO. 64H81				

ILLINOIS FED. AID PROJECT