


NO.	DATE	BY	REVISION
1			
2			
3			
4			
5			

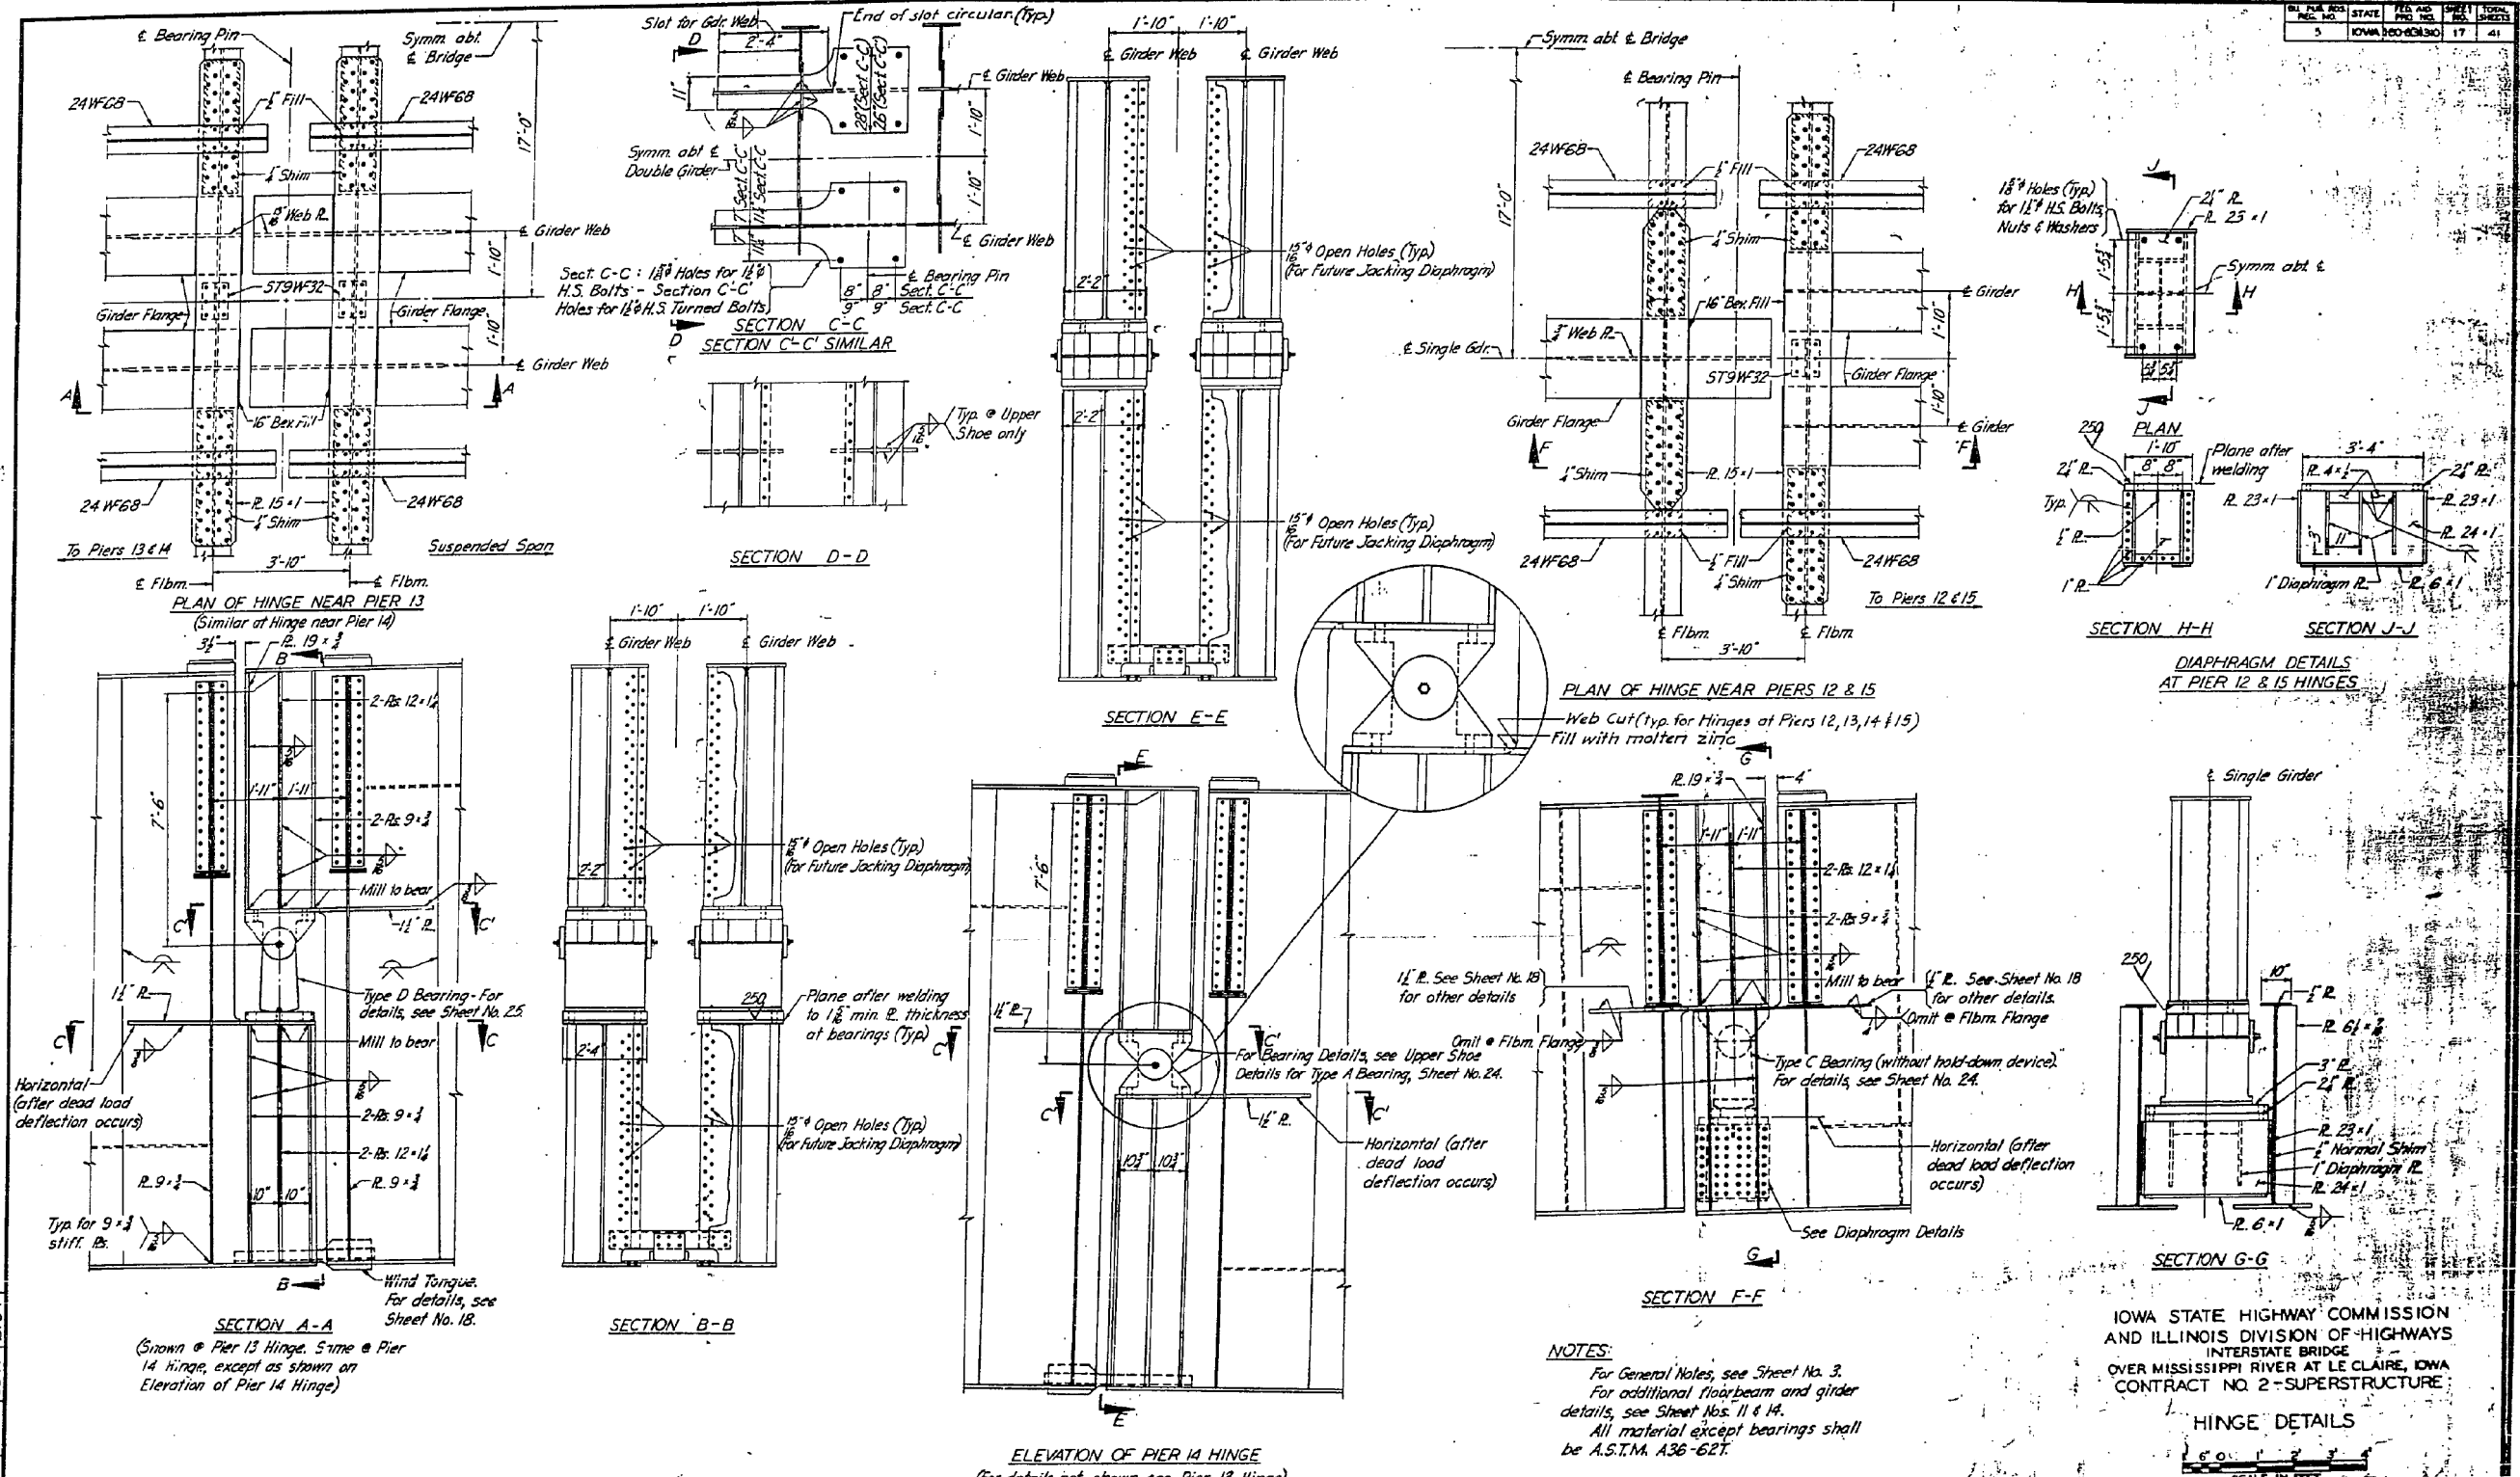

0271 601 6574 6897 2734

Revised 4-5-65: Web filled details corrected to eliminate notch in web plate.
 Section C-C corrected by note to show end of slot circular.

IOWA STATE HIGHWAY COMMISSION
 AND ILLINOIS DIVISION OF HIGHWAYS
 INTERSTATE BRIDGE
 OVER MISSISSIPPI RIVER AT LE CLAIRE, IOWA
 CONTRACT NO. 2-SUPERSTRUCTURE

HINGE DETAILS
 SCALE IN FEET
 MODJESKI & MASTERS ENGINEERS
 MAY 1964
 SHEET NO. 17 OF 41

Project N-1-80-B(31)310 Design N-165A Scott County File N-2704 DR BAROK CLE

DESIGNED VHV	EXAMINED	DATE	OCTOBER 12, 2012
CHECKED DAB	ACTING ENGINEER OF STRUCTURAL SERVICES		
DRAWN baliva	PASSED		
CHECKED VHV DAB	ACTING ENGINEER OF BRIDGES AND STRUCTURES		

STATE OF ILLINOIS
 DEPARTMENT OF TRANSPORTATION

FOR INFORMATION ONLY
 SN 081-0011

SHEET 14 OF 42 SHEETS

F.A. RTE.	SECTION	COUNTY	TOTAL SHEETS	SHEET NO.
80 D2	BRIDGE PAINTING 2012-2	ROCK ISLAND	46	18
CONTRACT NO. 64H81			ILLINOIS FED. AID PROJECT	