

**NORTH CURB LINE**

Location	Station	Offset	Theoretical Grade Elevations
West end of E. Appr. Slab	22888.75	-18.97	373.34
L	22898.69	-18.81	373.66
M	22908.64	-18.69	373.97
East end of E. Appr. Slab	22918.03	-18.60	374.30

**NORTH EDGE OF ROADWAY**

Location	Station	Offset	Theoretical Grade Elevations
West end of E. Appr. Slab	22885.06	-12.00	373.08
L	22895.02	-12.00	373.40
M	22904.99	-12.00	373.73
East end of E. Appr. Slab	22914.61	-12.00	374.05

**☉ ROADWAY & PROFILE GRADE**

Location	Station	Offset	Theoretical Grade Elevations
West end of E. Appr. Slab	22878.67	0.00	372.65
L	22888.67	0.00	372.96
M	22898.67	0.00	373.28
East end of E. Appr. Slab	22908.35	0.00	373.60

**STAGE CONSTRUCTION JOINT**


Location	Station	Offset	Theoretical Grade Elevations
West end of E. Appr. Slab	22876.81	3.46	372.52
L	22886.82	3.30	372.83
M	22896.83	3.11	373.16
East end of E. Appr. Slab	22906.84	2.89	373.49

**SOUTH EDGE OF ROADWAY**

Location	Station	Offset	Theoretical Grade Elevations
West end of E. Appr. Slab	22872.22	12.00	372.21
L	22882.26	12.00	372.52
M	22892.29	12.00	372.83
East end of E. Appr. Slab	22902.04	12.00	373.15

**SOUTH CURB LINE**

Location	Station	Offset	Theoretical Grade Elevations
West end of E. Appr. Slab	22868.89	18.17	371.98
L	22878.94	18.38	372.29
M	22888.99	18.57	372.60
East end of E. Appr. Slab	22898.50	18.71	373.90

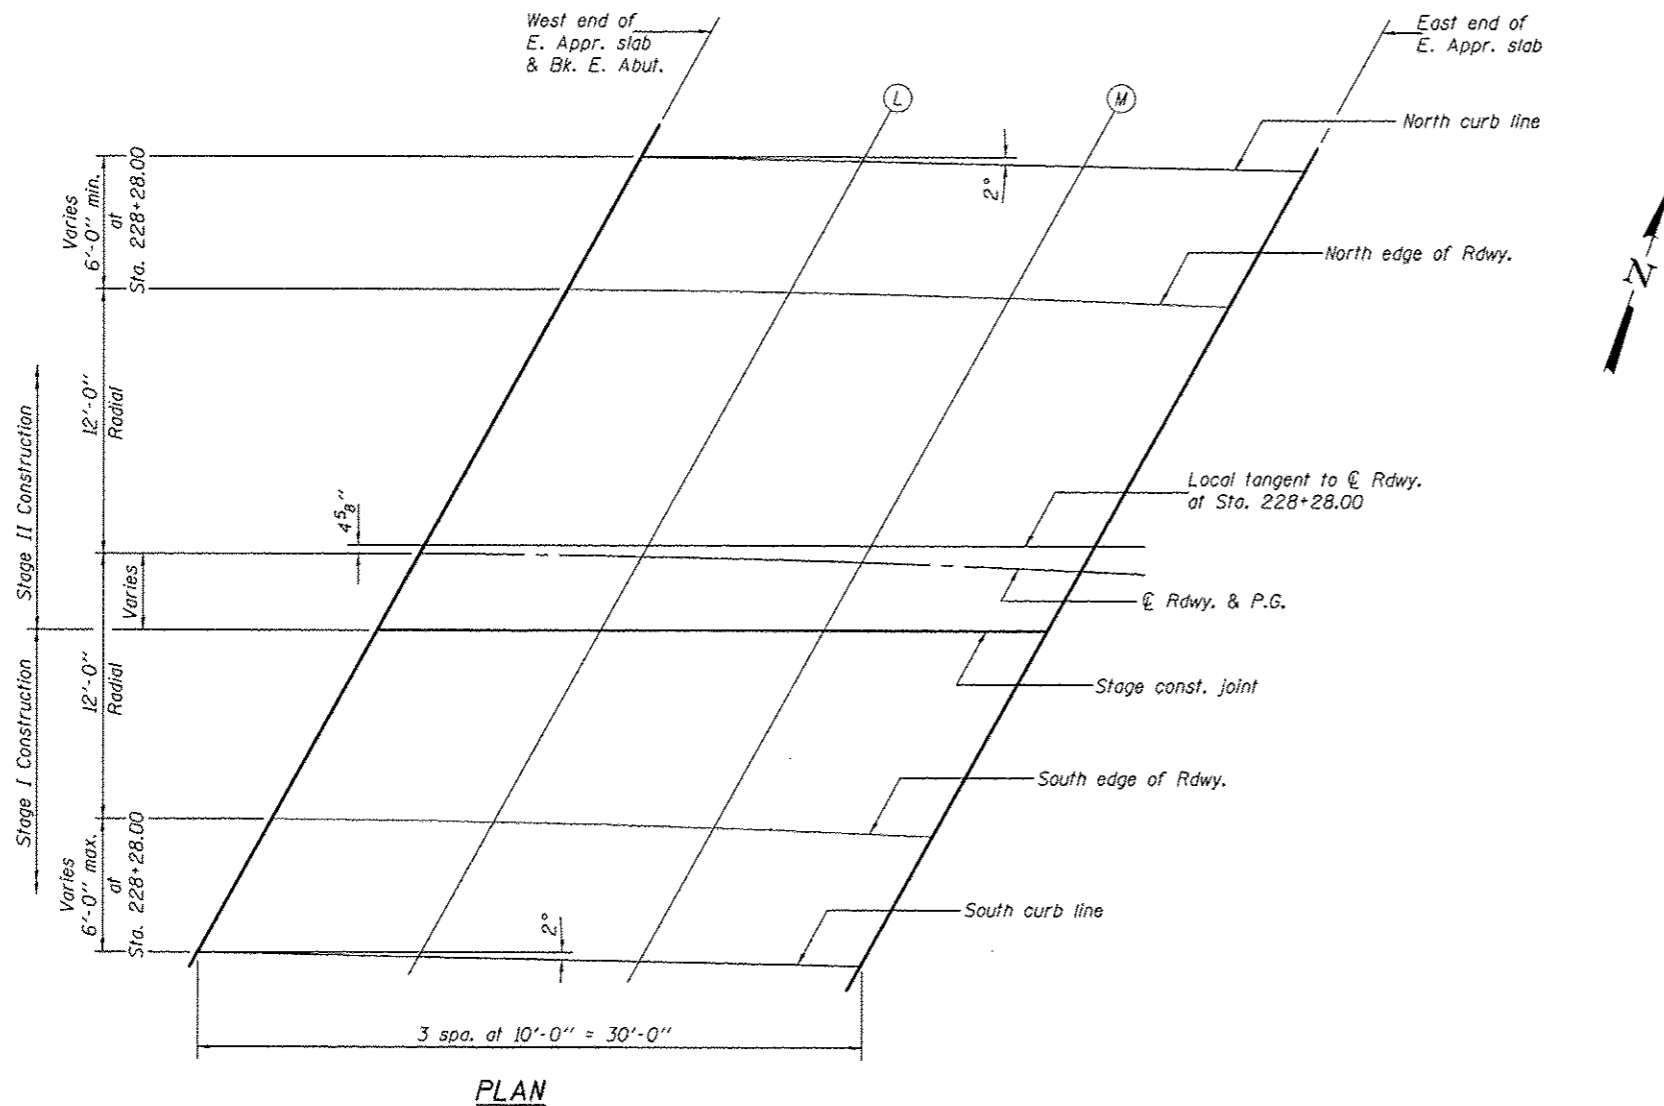

⚠ SHEET ADDED 1-4-13