



ROUTE NO.	SECTION	COUNTY	TOTAL SHEETS	SHEET NO.
	11-00033-00-SW	MOULTRIE	44	6
FED. ROAD DIST. NO. 7	ILLINOIS	FED. AID PROJECT	CONTRACT #95696	

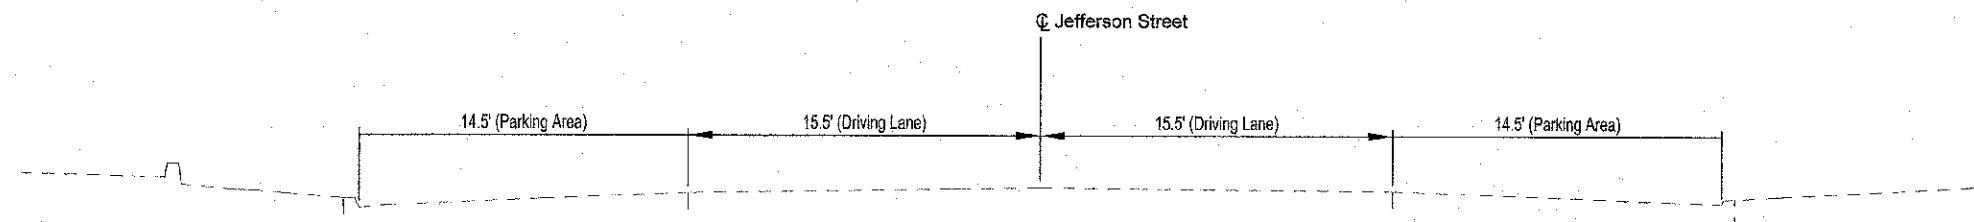

JEFFERSON STREET EXISTING SECTION
HAMILTON STREET TO VAN BUREN STREET
STATION 10+17.8 TO STATION 12+47.1

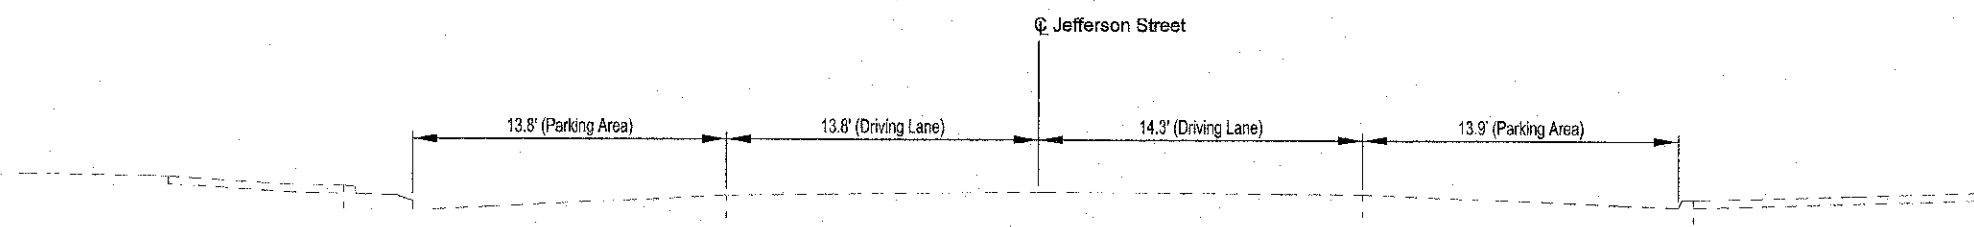

JEFFERSON STREET EXISTING SECTION
VAN BUREN STREET TO MAIN STREET
STATION 12+73.4 TO STATION 15+17.1

	MILANO & CRUNLON ENGINEERS, LLC 114 WEST WASHINGTON P.O. BOX 887 EFFINGHAM, ILLINOIS 62424 Phone: (217) 342-3162 Fax #: (217) 342-3165 Web Address: www.zspec2usa.com Design Firm #: 184-03103	EXISTING TYPICAL SECTION SIDEWALK ENHANCEMENT JEFFERSON STREET CITY OF SULLIVAN SECTION 11-00033-00-SW MOULTRIE COUNTY, ILLINOIS
	File name: S:\DWG\1010295\dwg\Typical.dwg Plot date: 11/06/12 at 15:15	