
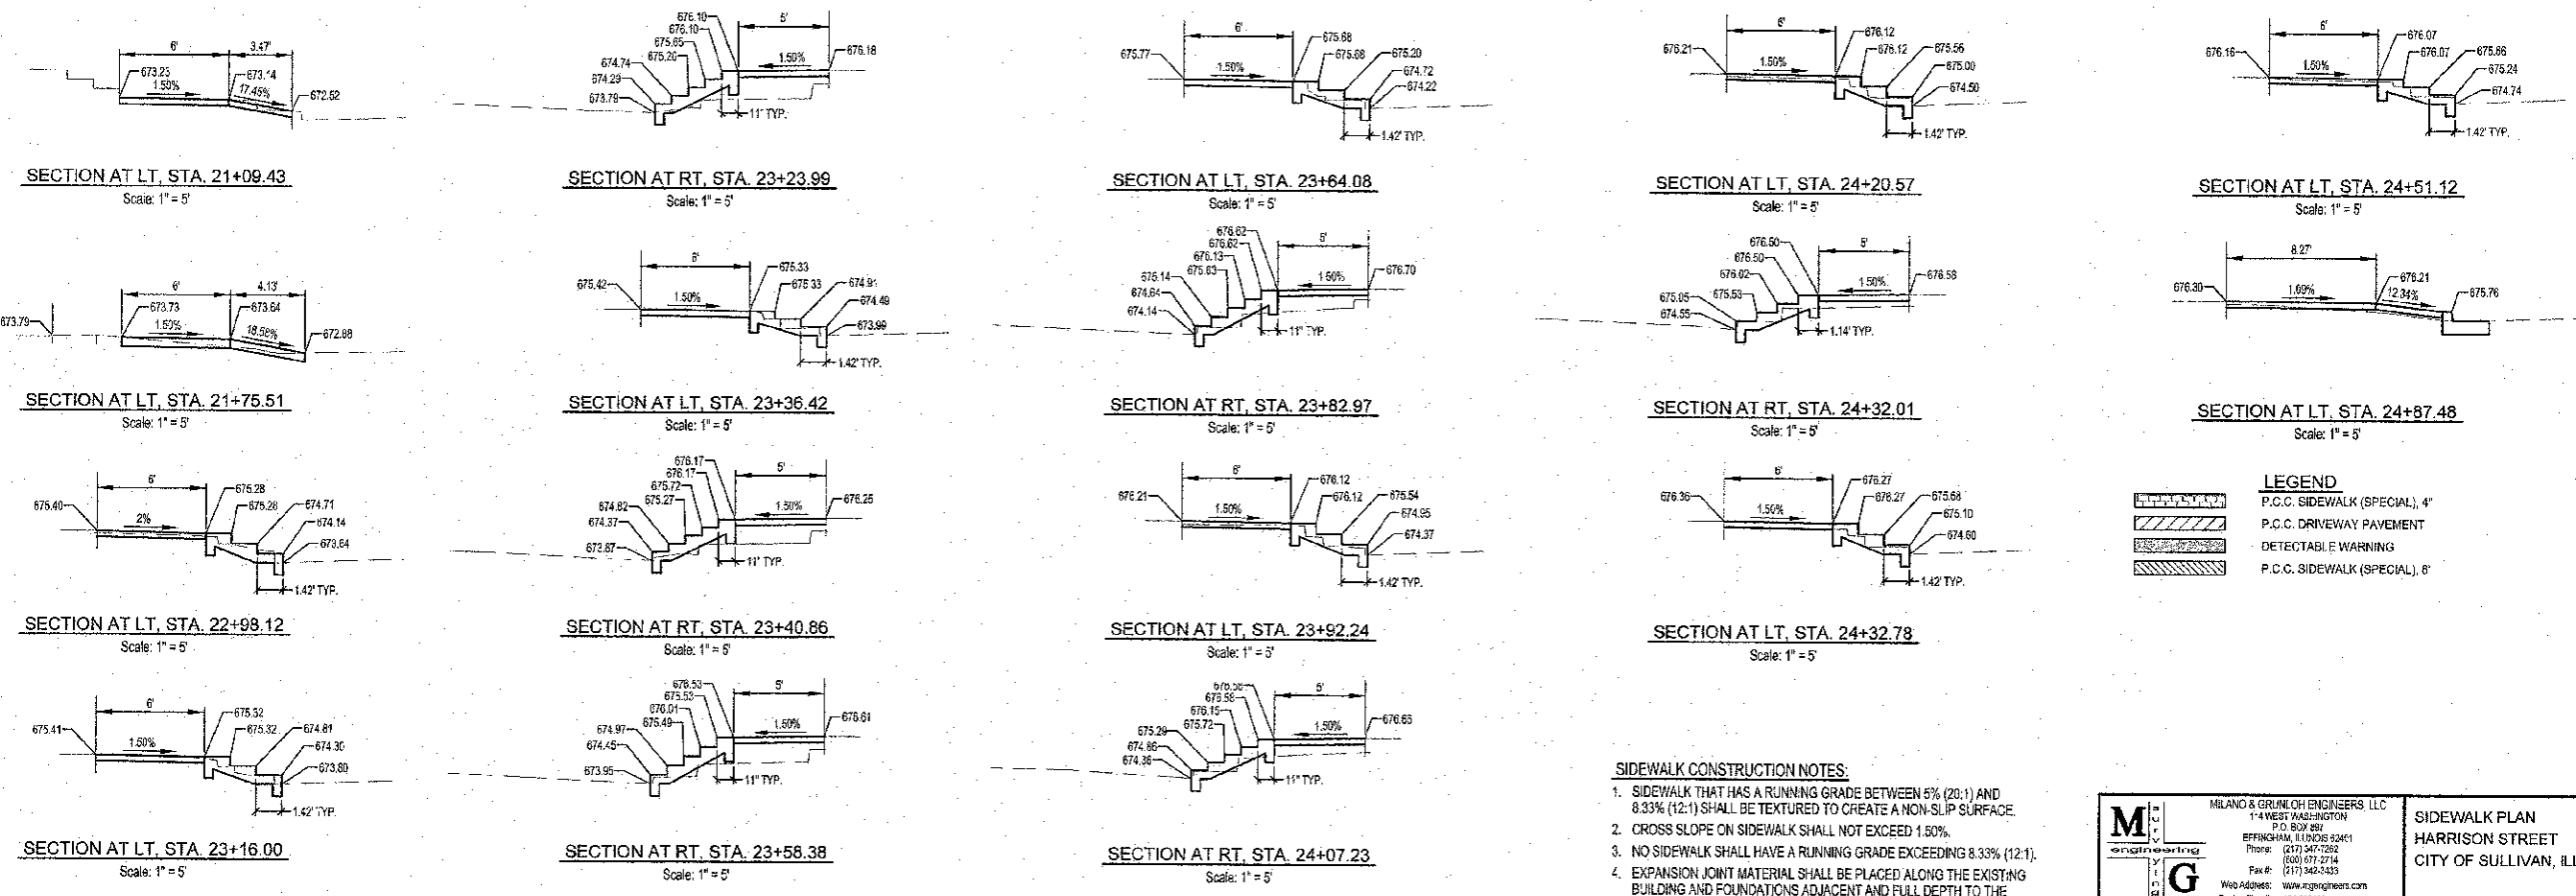


NO. OF SHEETS	SECTION	COUNTY	TOTAL SHEETS	SHEET NO.
11-20033-00-8W		MOULTRIE	44	26
FED. ROAD DIST. NO. 7	ALIGNED	FED. PROJ. NO.	CONTRACT #95696	

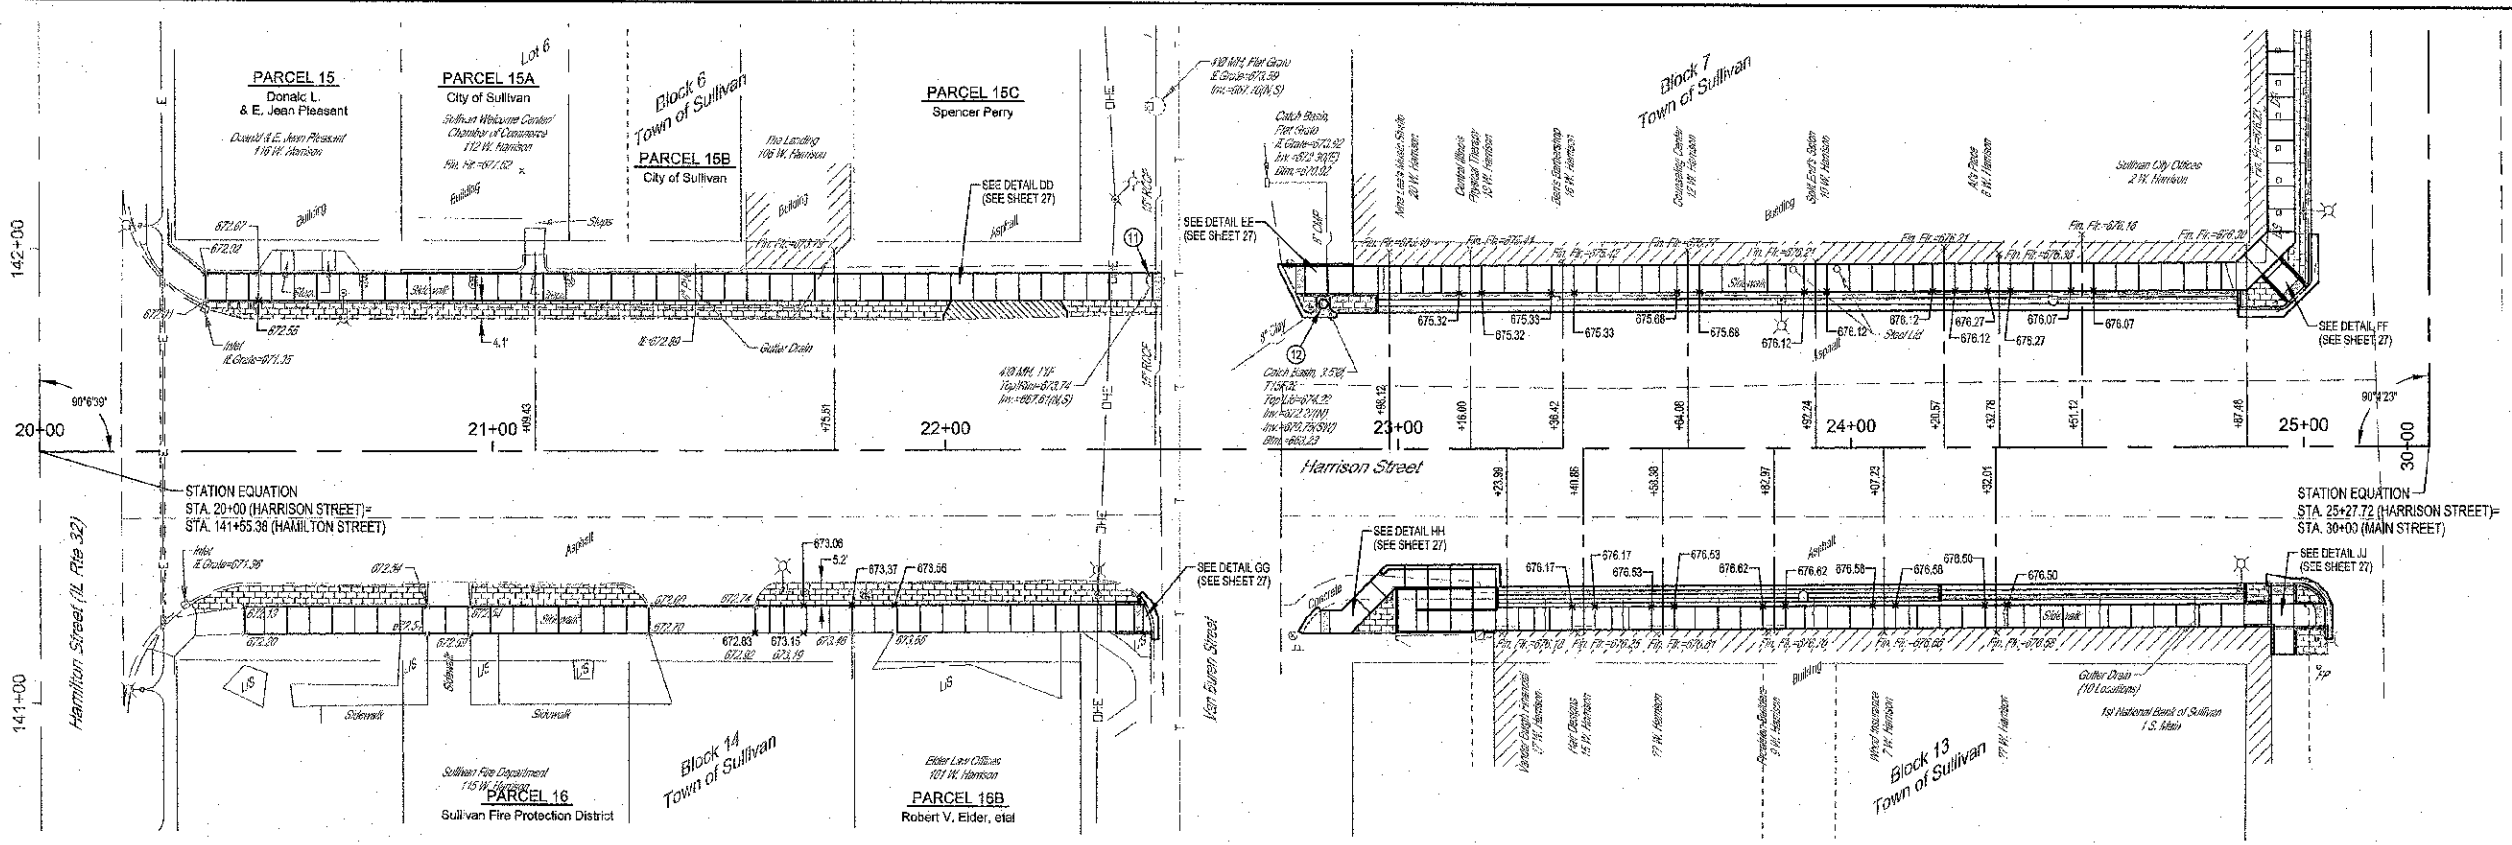

LEGEND

	P.C.C. SIDEWALK (SPECIAL), 4"
	P.C.C. DRIVEWAY PAVEMENT
	DETECTABLE WARNING
	P.C.C. SIDEWALK (SPECIAL), 6"

- SIDEWALK CONSTRUCTION NOTES:**
- SIDEWALK THAT HAS A RUNNING GRADE BETWEEN 5% (20:1) AND 8.33% (12:1) SHALL BE TEXTURED TO CREATE A NON-SLIP SURFACE.
 - CROSS SLOPE ON SIDEWALK SHALL NOT EXCEED 1.50%.
 - NO SIDEWALK SHALL HAVE A RUNNING GRADE EXCEEDING 8.33% (12:1).
 - EXPANSION JOINT MATERIAL SHALL BE PLACED ALONG THE EXISTING BUILDING AND FOUNDATIONS ADJACENT AND FULL DEPTH TO THE P.C.C. SIDEWALK 4 INCH.

MILANO & GRINOH ENGINEERS, LLC
 114 WEST WASHINGTON
 P.O. BOX 657
 EFFINGHAM, ILLINOIS 62401
 Phone: (217) 547-2582
 Fax: (217) 547-2714
 (217) 342-3253
 Web Address: www.mgengineers.com
 Design Firm # 184-09108

**SIDEWALK PLAN
 HARRISON STREET
 CITY OF SULLIVAN, ILLINOIS**

File name: S:\DWG\10\10295\dwg\Sidewalk.dwg
 Plot date: 11/08/12 at 15:55 F.R. 898,610,671