


ROUTE NO.	SECTION	COUNTY	TOTAL SHEETS	SHEET NO.
11-0033-00-SW		MOULTRIE	44	41

FED. ROAD DIST. NO. 7 ILLINOIS ILL. AID PROJECT: CONTRACT #95696

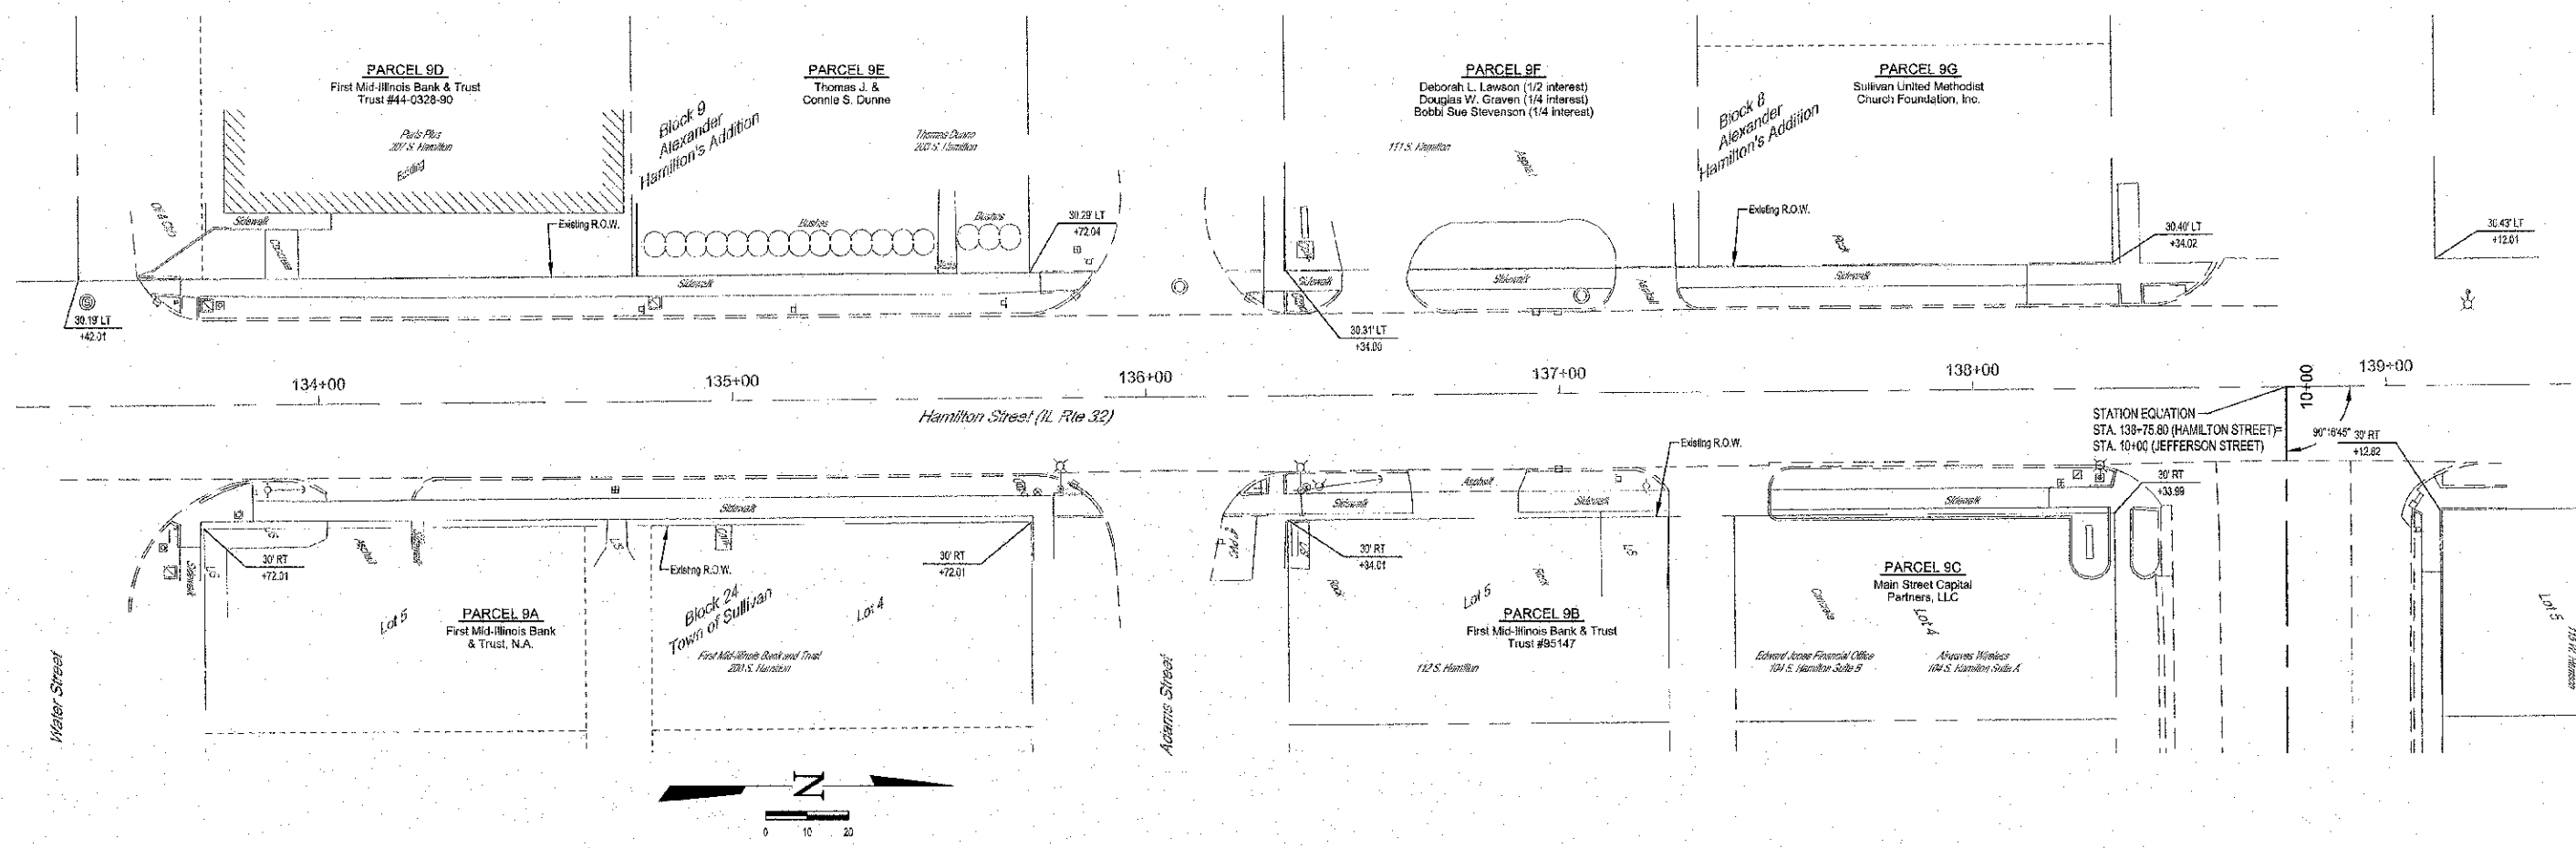

	MILANO & GRUNLOH ENGINEERS, LLC 114 WEST WASHINGTON P.O. BOX 887 EFFINGHAM, ILLINOIS 62401 Phone: (217) 347-7852 (800) 677-2114 Fax #: (217) 342-3433 Web Address: www.mgengr.com Design Firm #: 18-000108	RIGHT-OF-WAY PLAN SIDEWALK ENHANCEMENT HAMILTON STREET CITY OF SULLIVAN SECTION 11-00033-00-SW MOULTRIE COUNTY, ILLINOIS
	File name: S:\DWG\1010295\dwg\ROW Plan.dwg	
	Plot date: 11/29/12 at 10:10	
	FB: 688,670,671	