



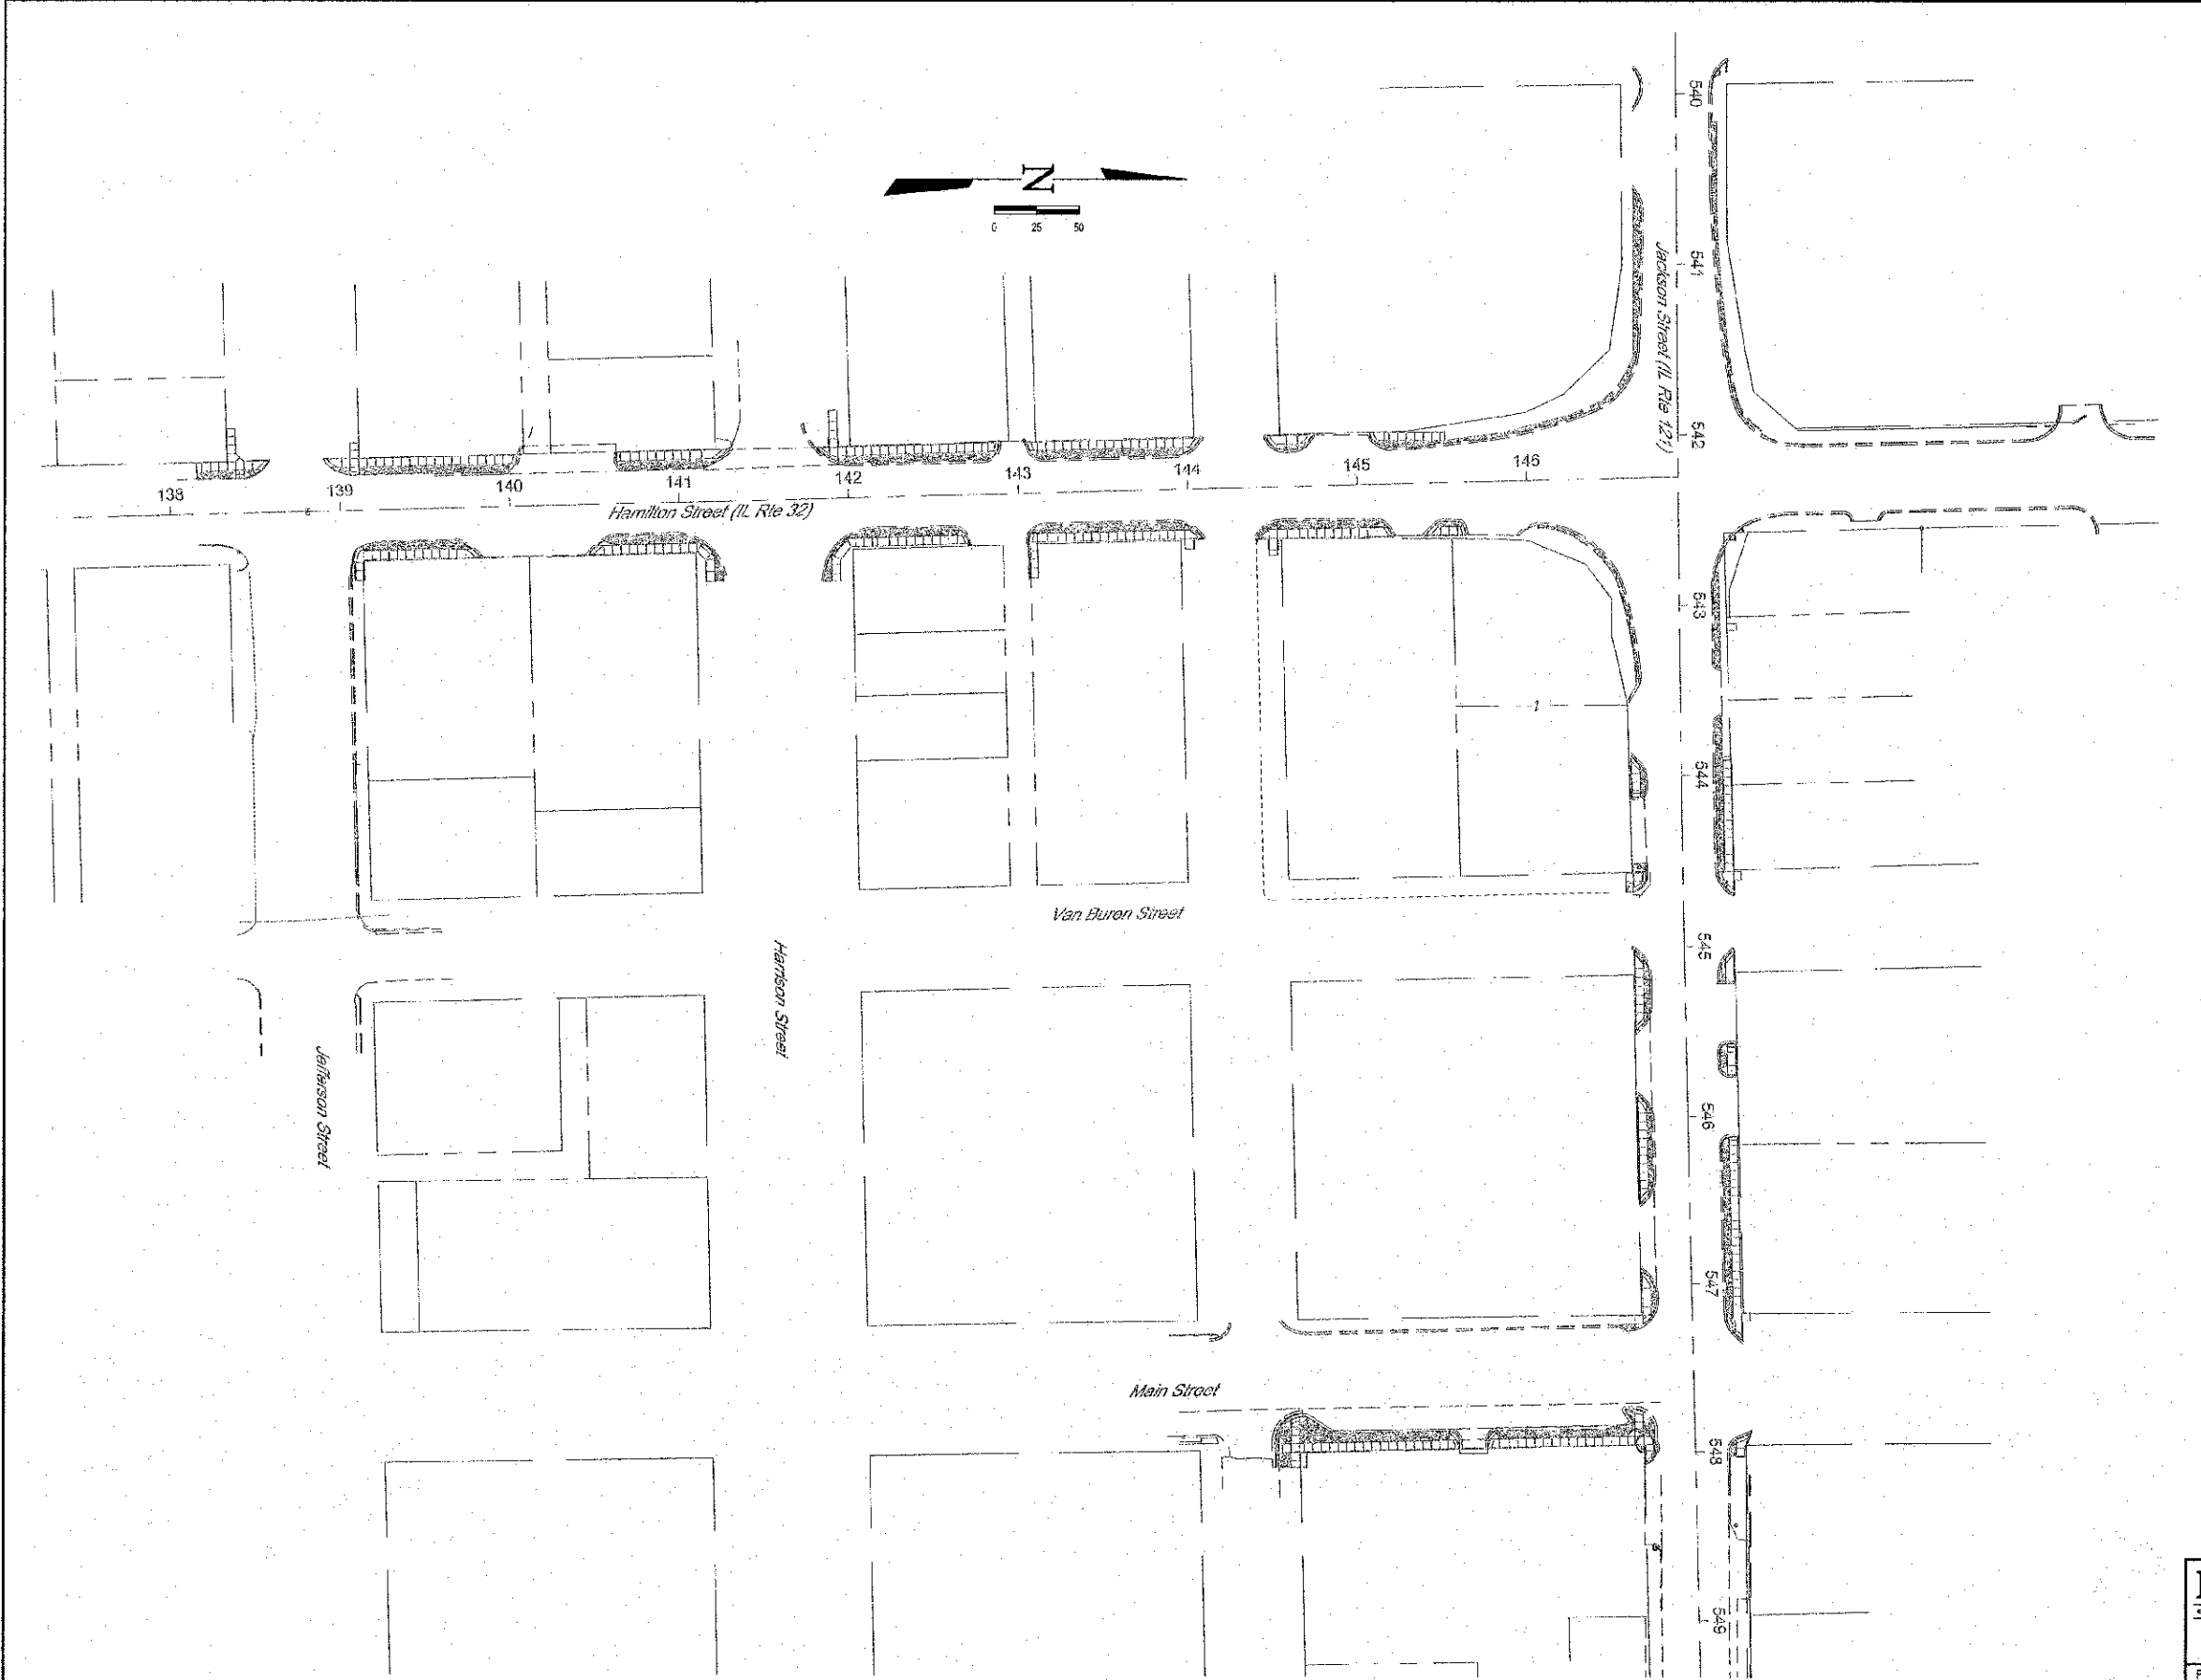

ROUTE NO.	SECTION	COUNTY	TOTAL SHEETS	SHEET NO.
	11-0033-00-SW	MOULTRIE	44	44
FED. ROAD DIST. NO. 7		ILLINOIS	FED. AID PROJECT	

CONTRACT #95696

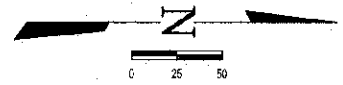

**LEGEND**  
 CLEAN AND SEAL EXISTING COLORED CONCRETE

	MILANO & CRUNLNH ENGINEERS, LLC 114 WEST WASHINGTON P.O. BOX 897 EFFINGHAM, ILLINOIS 62421 Phone: (217) 347-7282 Fax: (217) 347-2714 Web Address: www.mce-engineers.com Design Permit: 104-403108	EXISTING COLORED CONCRETE
		SEAL PLAN
		SIDEWALK ENHANCEMENT
		CITY OF SULLIVAN
File name: S:\DWG\1011025\dwg\Sealing Plan.dwg Plot date: 11/06/12 at 16:26		SECTION 11-00033-00-SW MOULTRIE COUNTY, ILLINOIS