


•REF-  
•REF-  
•REF-

CONTRACT NO. 60B73

RTE.	SECTION	COUNTY	TOTAL SHEETS	SHEET NO.
*	2006-027 I	LAKE	31	25
FED. ROAD DIST. NO. 1		ILLINOIS	FED. AID PROJECT	

\* PARK ROADS IDNR File No. 2-03-025 B  
D91-401-06

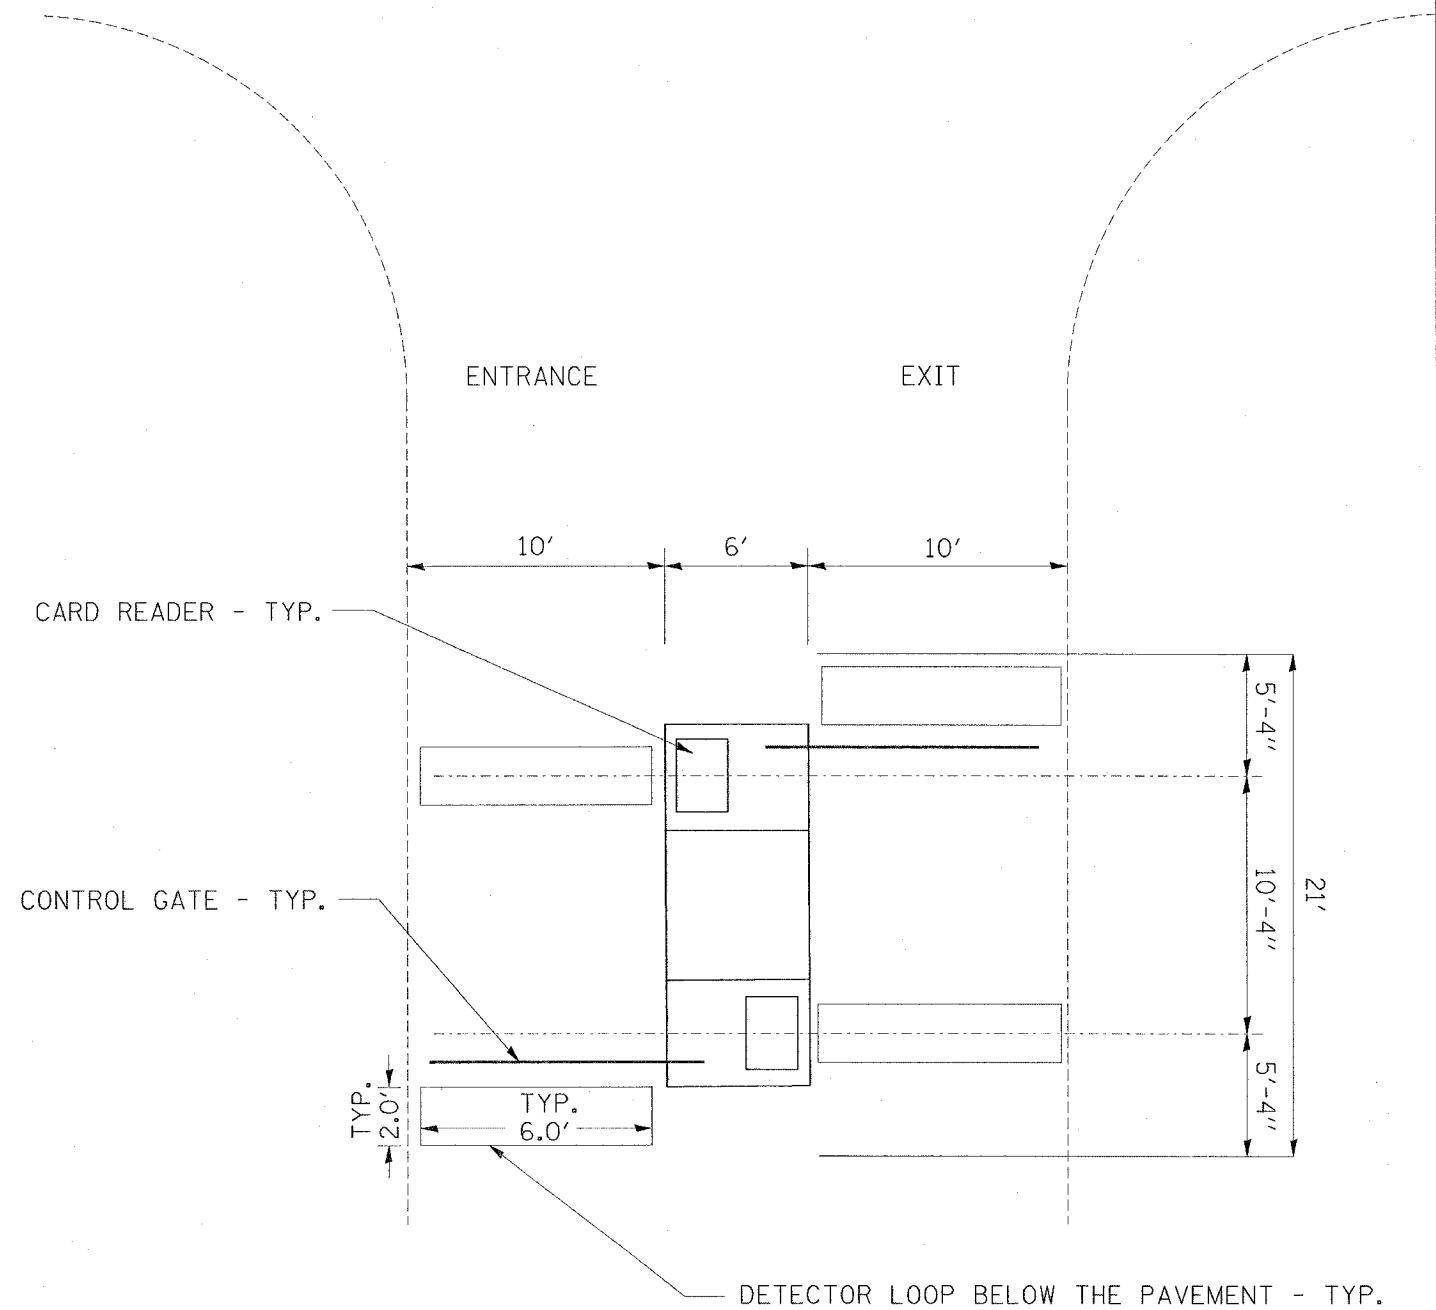

REVISIONS	
NAME	DATE

ILLINOIS DEPARTMENT OF TRANSPORTATION  
ILLINOIS BEACH STATE PARK  
NORTH POINT MARINA  
DETECTOR LOOP DETAIL  
FOR PARKING LOTS

SCALE: VERT. \_\_\_\_\_  
HORIZ. \_\_\_\_\_  
DATE 11/3/2006

DRAWN BY \_\_\_\_\_  
CHECKED BY \_\_\_\_\_