


ROUTE	SECTION	COUNTY	TOTAL SHEETS	SHEET NUMBER
FAP 342	530 CRC-PP	COOK	15	9

CONTRACT 62962

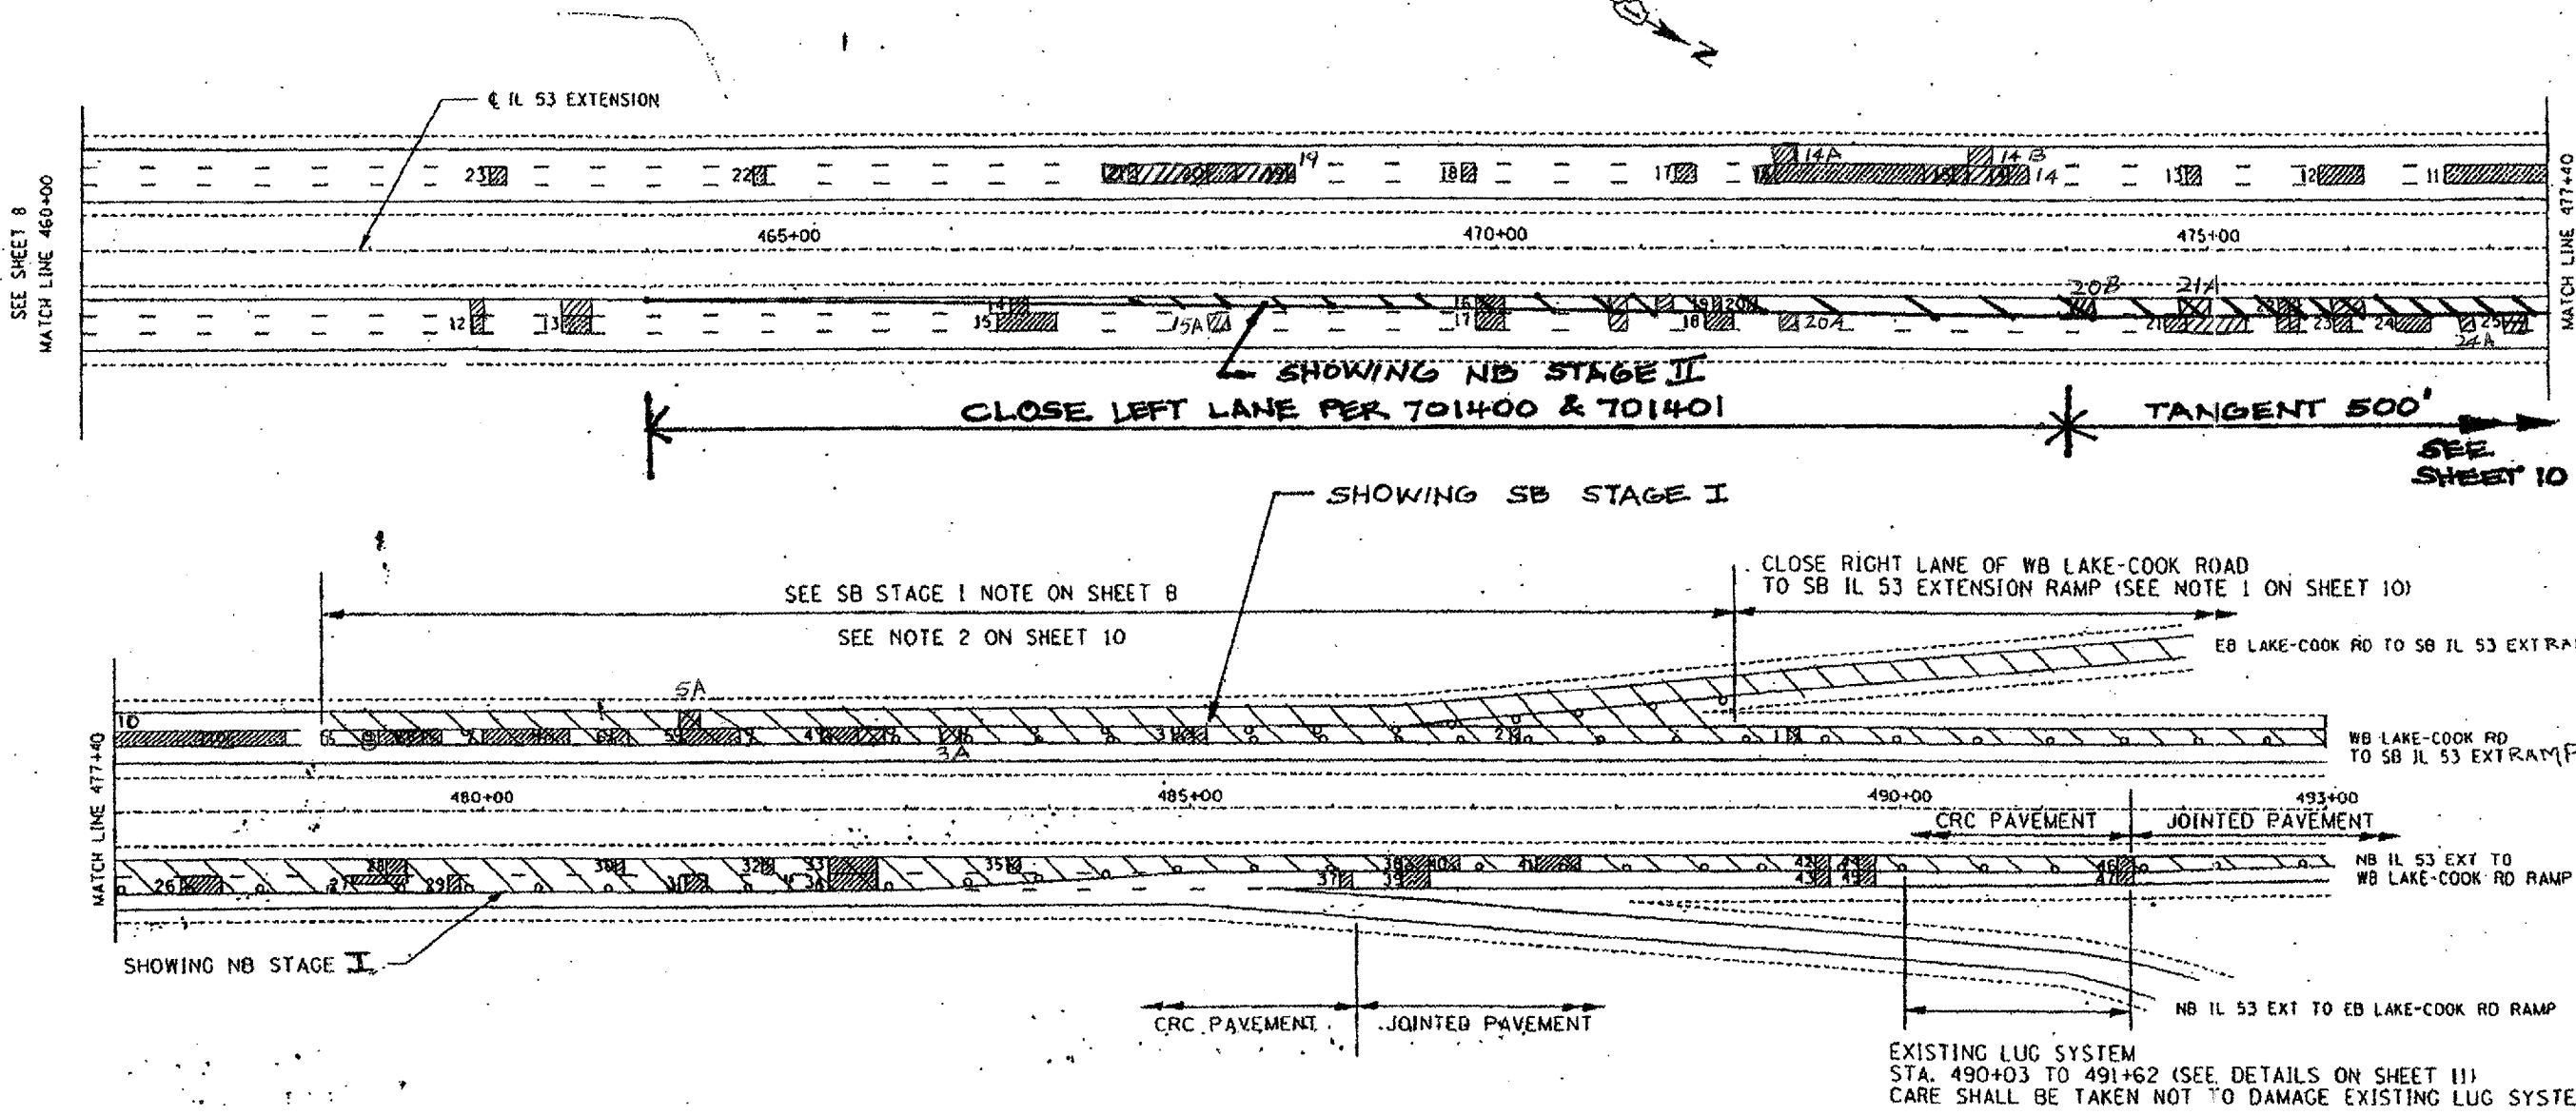

ILLINOIS DEPARTMENT OF
TRANSPORTATION

TRAFFIC CONTROL DETAILS
IL ROUTE 53 EXTENSION
2 OF 3

REVISOR sheet 12/26/06 FB