


ROUTE	SECTION	COUNTY	TOTAL SHEETS	SHEET NUMBER
FAP 342	530 CRC-PP	COOK	15	10

CONTRACT 62962

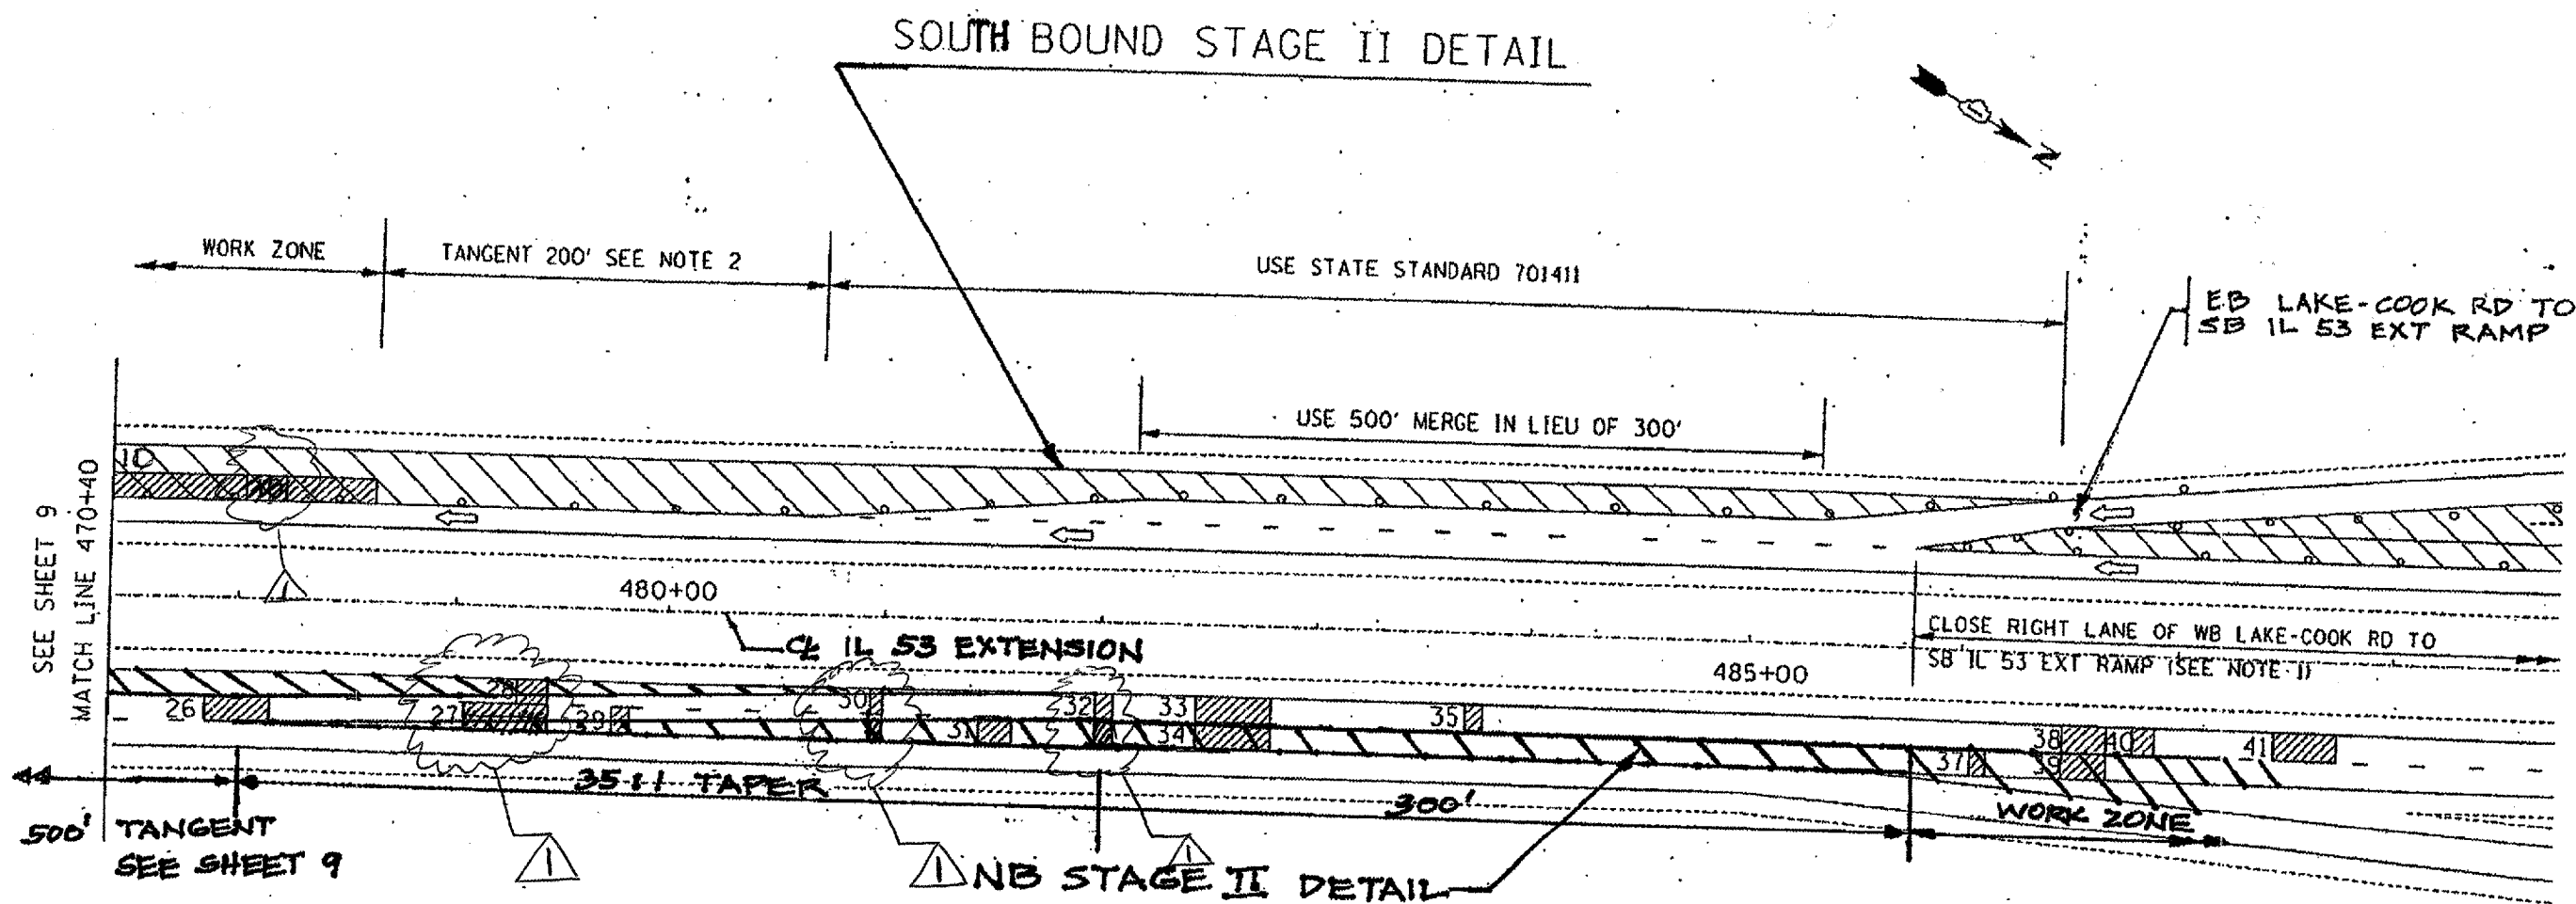

NOTE 1: USE TYPE II BARRICADES OR DRUMS WITH STEADY BURNING MONODIRECTIONAL LIGHTS @ 50' CTS TO PREVENT RIGHT LANE FROM DEVELOPING

NOTE 2: USE TYPE II BARRICADES, DRUMS OR VERTICAL BARRICADES WITH STEADY BURNING MONODIRECTIONAL LIGHTS @ 50' CTS

ILLINOIS DEPARTMENT OF TRANSPORTATION
STAGE II
 TRAFFIC CONTROL DETAILS
 IL ROUTE 53 EXTENSION
 3 OF 3

▲ NO DEVICES - 11-1-15