


F.A.I. RTE.	SECTION	COUNTY	TOTAL SHEETS	SHEET NO.
57 & 74	D5 ANNUAL PATCHING 2007-3	CHAMPAIGN, DOUGLAS, & VERMILION	18	1


• 57 & 74
 •• D5 ANNUAL PATCHING 2007-3
 ••• CHAMPAIGN, DOUGLAS, & VERMILION
 D-95-082-06

STATE OF ILLINOIS
 DEPARTMENT OF TRANSPORTATION
 DIVISION OF HIGHWAYS
**PROPOSED
 HIGHWAY PLANS**

FOR INDEX OF SHEETS, SEE SHEET NO. 2
 FOR SUMMARY OF QUANTITIES, SEE SHEET NO. 4,5

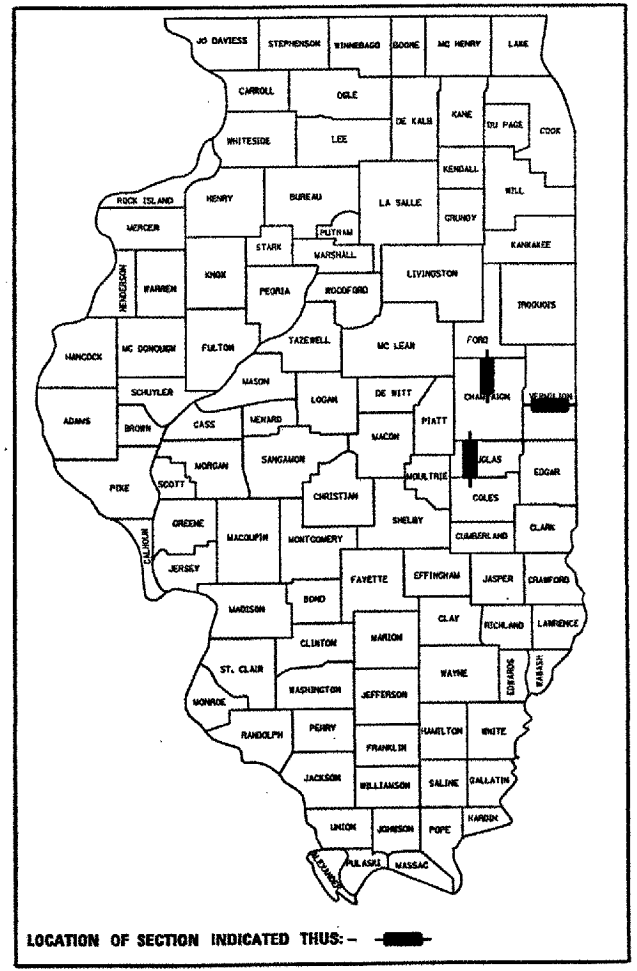

FAI ROUTE 57 & FAI ROUTE 74 (I-57 & I-74)
SECTION D5 ANNUAL PATCHING 2007-3
I-57 FROM COLES CO. LINE TO CHAMPAIGN CO. LINE (NB)
I-57 FROM CH 11 TO US 136 (NB)
I-74 FROM FITHIAN TO US 150
CHAMPAIGN, DOUGLAS, & VERMILION COUNTY
 C-95-082-06

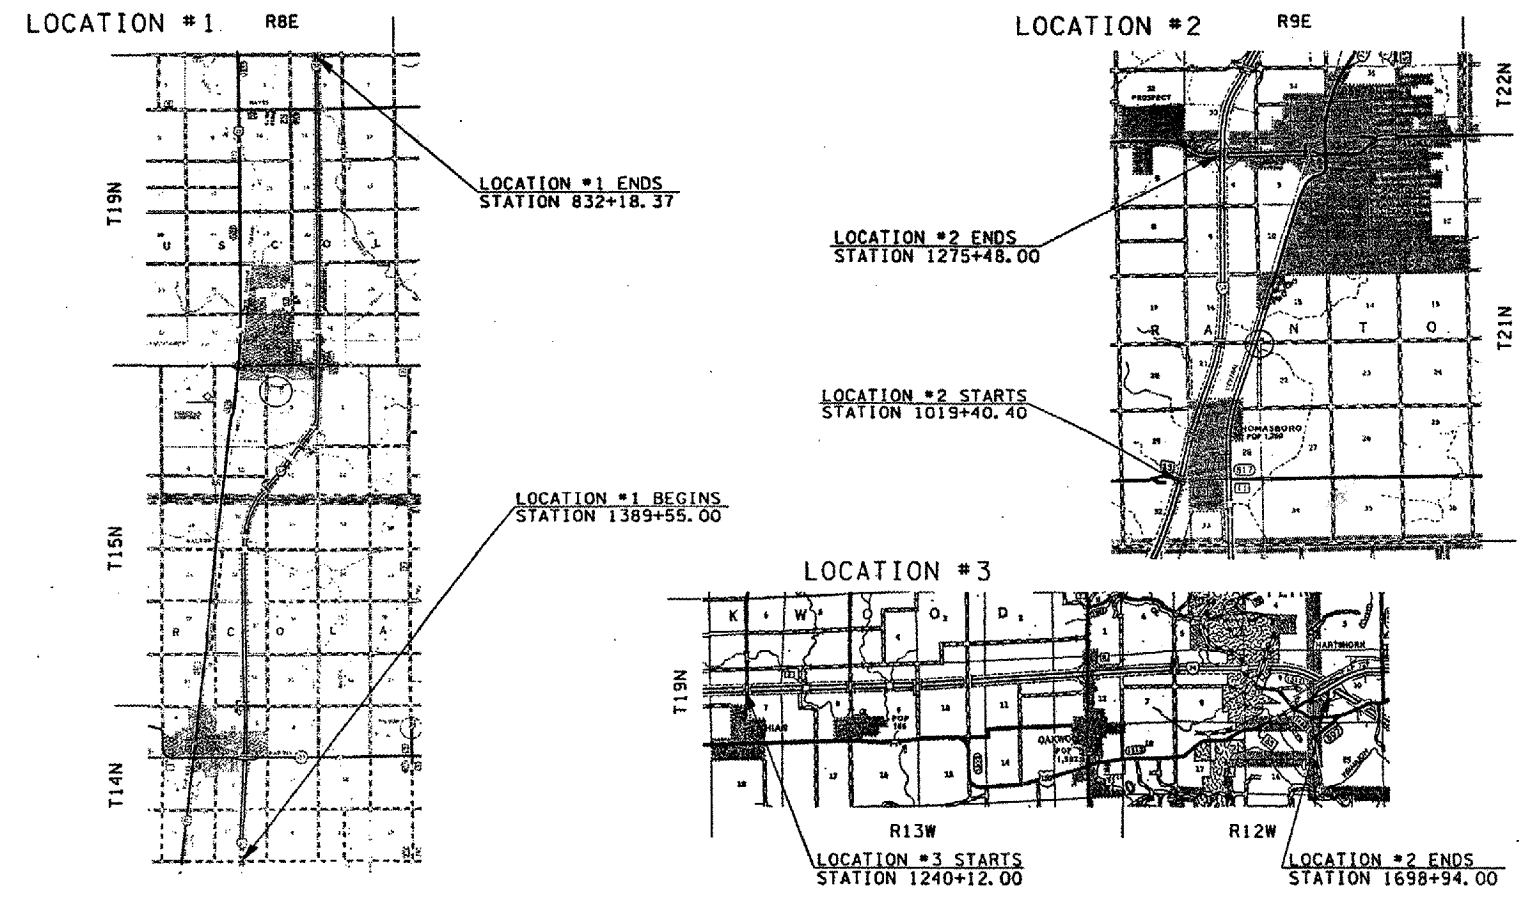

DESIGN DESIGNATION

26200(2005)	I-57 THOMASBORO TO RANTOUL - N/A
19300(2005)	I-57 FROM COLES CO LINE TO TUSCOLA - N/A
26600(2005)	I-57 TUSCOLA TO CHAMPAIGN CO LINE - N/A
24500(2005)	I-74 FITHIAN TO US 150 - N/A



FULL SIZE PLANS HAVE BEEN PREPARED USING STANDARD ENGINEERING SCALES. REDUCED SIZED PLANS WILL NOT CONFORM TO STANDARD SCALES. IN MAKING MEASUREMENTS ON REDUCED PLANS, THE ABOVE SCALES MAY BE USED.

J.U.L.I.E.
 JOINT UTILITY LOCATION INFORMATION FOR EXCAVATION
 1-800-892-0123 RANTOUL, OAKWOOD, DANVILLE, ARCOLA, & TUSCOLA TOWNSHIP

STATE OF ILLINOIS
 DEPARTMENT OF TRANSPORTATION
 DIVISION OF HIGHWAYS

SUBMITTED *OC 21 20 06*
 DEPUTY DIRECTOR OF HIGHWAYS, REGION 3 ENGINEER
December 8, 2006
 Eric E. Naim /
 ENGINEER OF DESIGN AND ENVIRONMENT
December 8, 2006
 Milton R. Sees, P.E. /
 DIRECTOR OF HIGHWAYS/CHIEF ENGINEER

**PRINTED BY THE AUTHORITY
 OF THE STATE OF ILLINOIS**

(217) 465-4181

PROJECT ENGINEER: KEVIN TRAPP

SQUAD LEADER: JASON W. STULTS

DESIGNER: EVARISTO QUIROZ