


F.A.I. RTE.	SECTION	COUNTY	TOTAL SHEETS	SHEET NO.
.	..	...	18	6

- 57 & 74
- D5 ANNUAL PATCHING 2007-3
- CHAMPAIGN, DOUGLAS, & VERMILION


### EXISTING TYPICAL CROSS SECTION LOCATION #1 F.A.I. 57 (DOUGLAS COUNTY)

STATION 1268+00.00 TO STATION 175+13.87 •  
STATION 175+13.87 TO STATION 547+01.25 ••

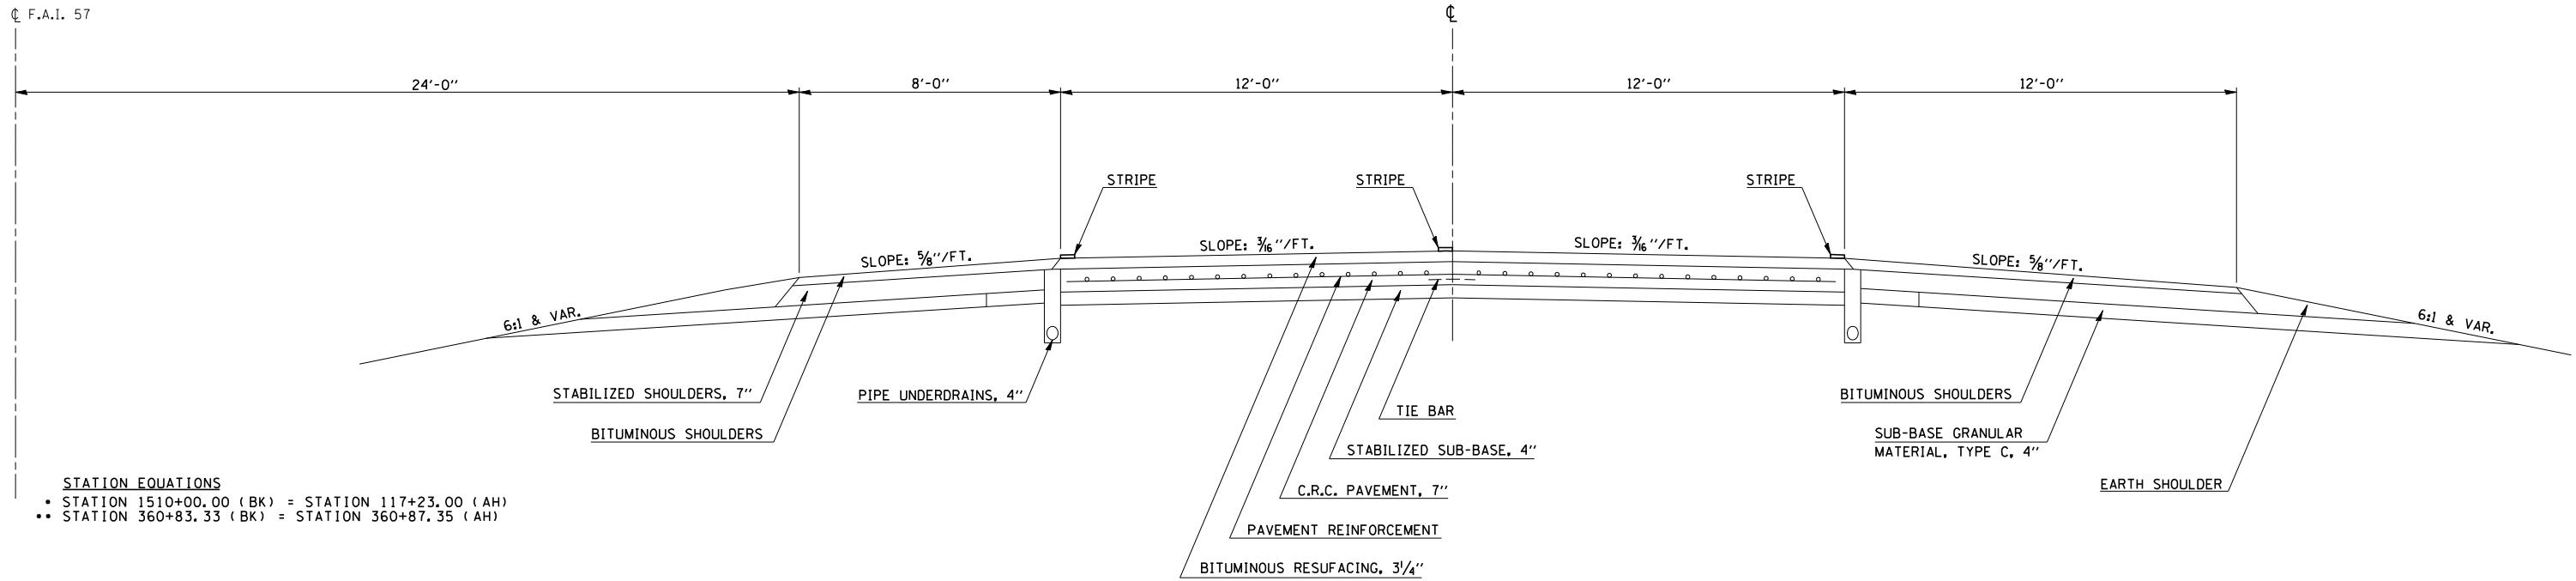

### EXISTING TYPICAL CROSS SECTION LOCATION #1 F.A.I. 57 (DOUGLAS COUNTY)

STATION 547+01.25 TO STATION 945+52.78 •

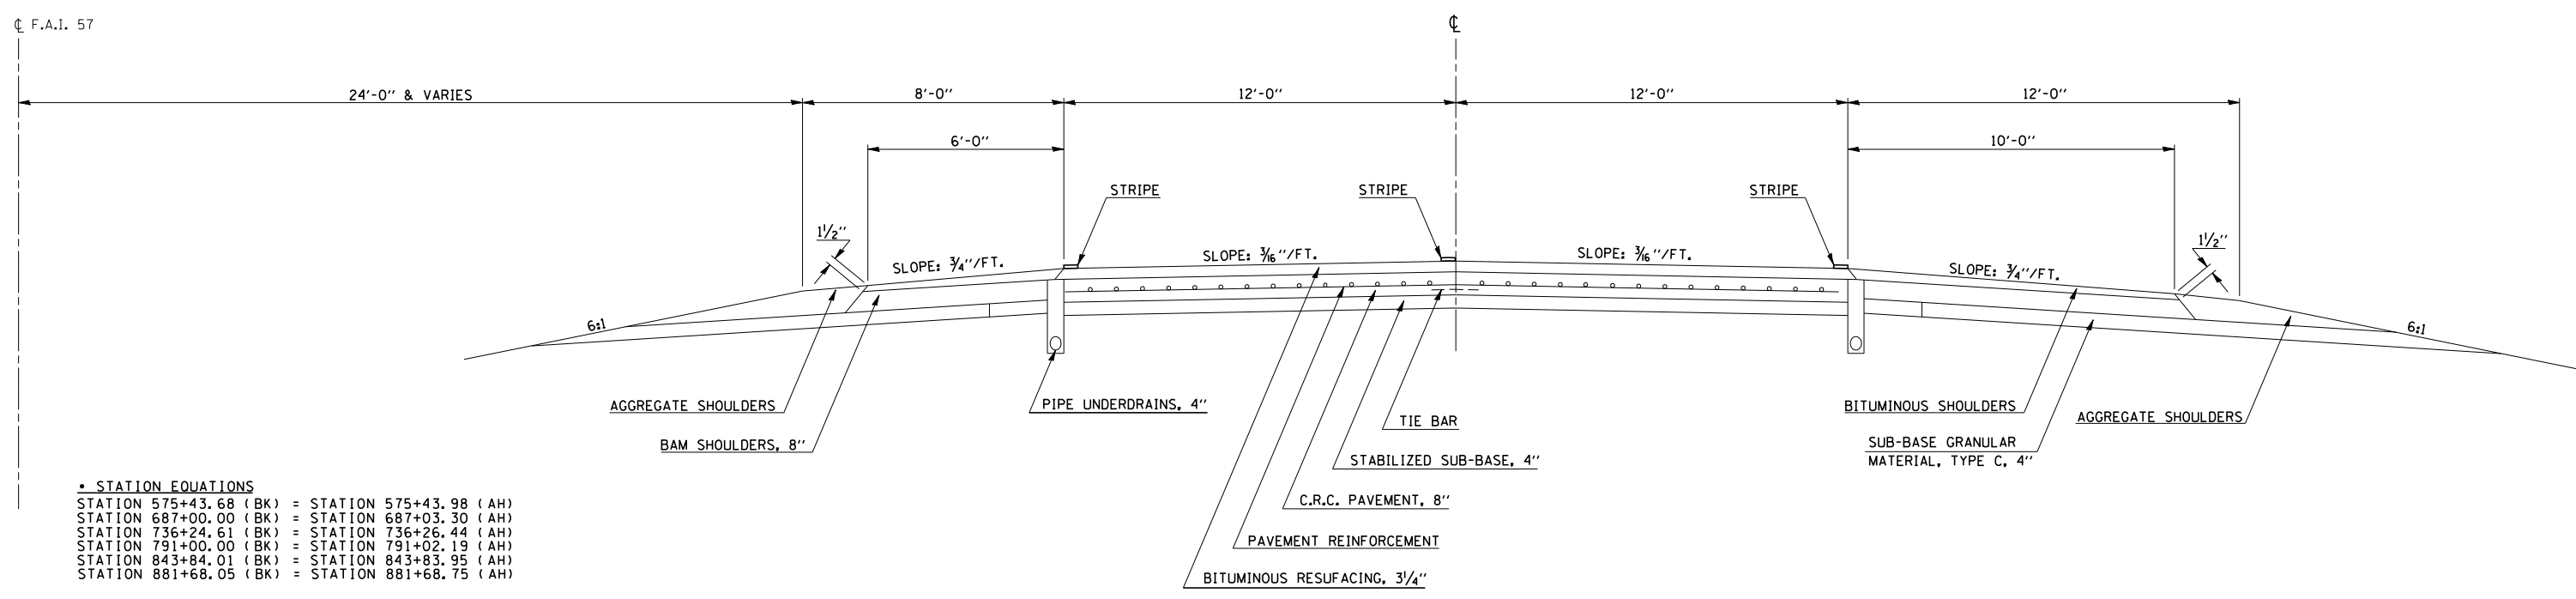

PLOT DATE = 10/25/2006  
 FILE NAME = c:\projects\70567\plans\p1.dgn  
 PLOT SCALE = 42.3525' / IN.  
 USER NAME = stults,j