



F.A.I. RTE.	SECTION	COUNTY	TOTAL SHEETS	SHEET NO.
*	**	***	18	8

- 57 & 74
- D5 ANNUAL PATCHING 2007-3
- CHAMPAIGN, DOUGLAS, & VERMILION

**EXISTING TYPICAL CROSS SECTION
LOCATION #3
F.A.I. 74 (VERMILION COUNTY)
STATION 1240+12.00 TO STATION 1616+00.00**

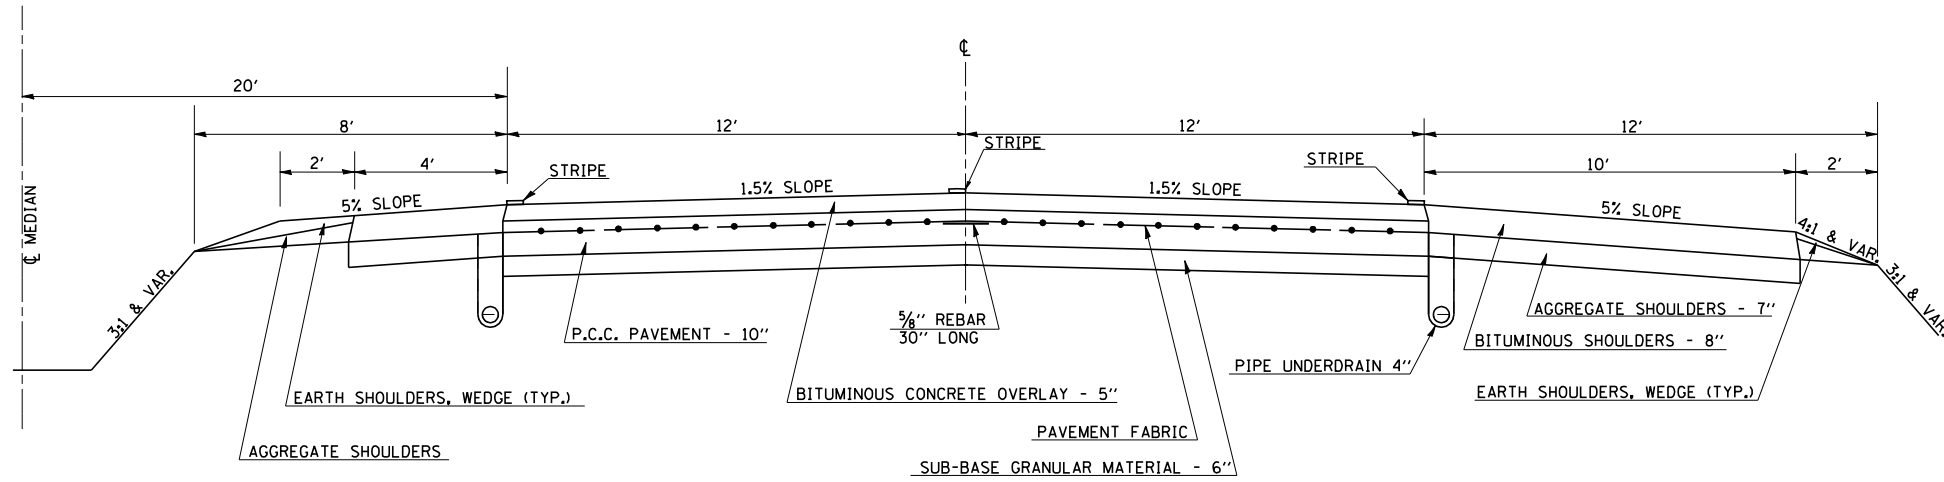

**EXISTING TYPICAL CROSS SECTION
LOCATION #3
F.A.I. 74 (VERMILION COUNTY)
STATION 1616+00.00 TO STATION 1720+00.00**

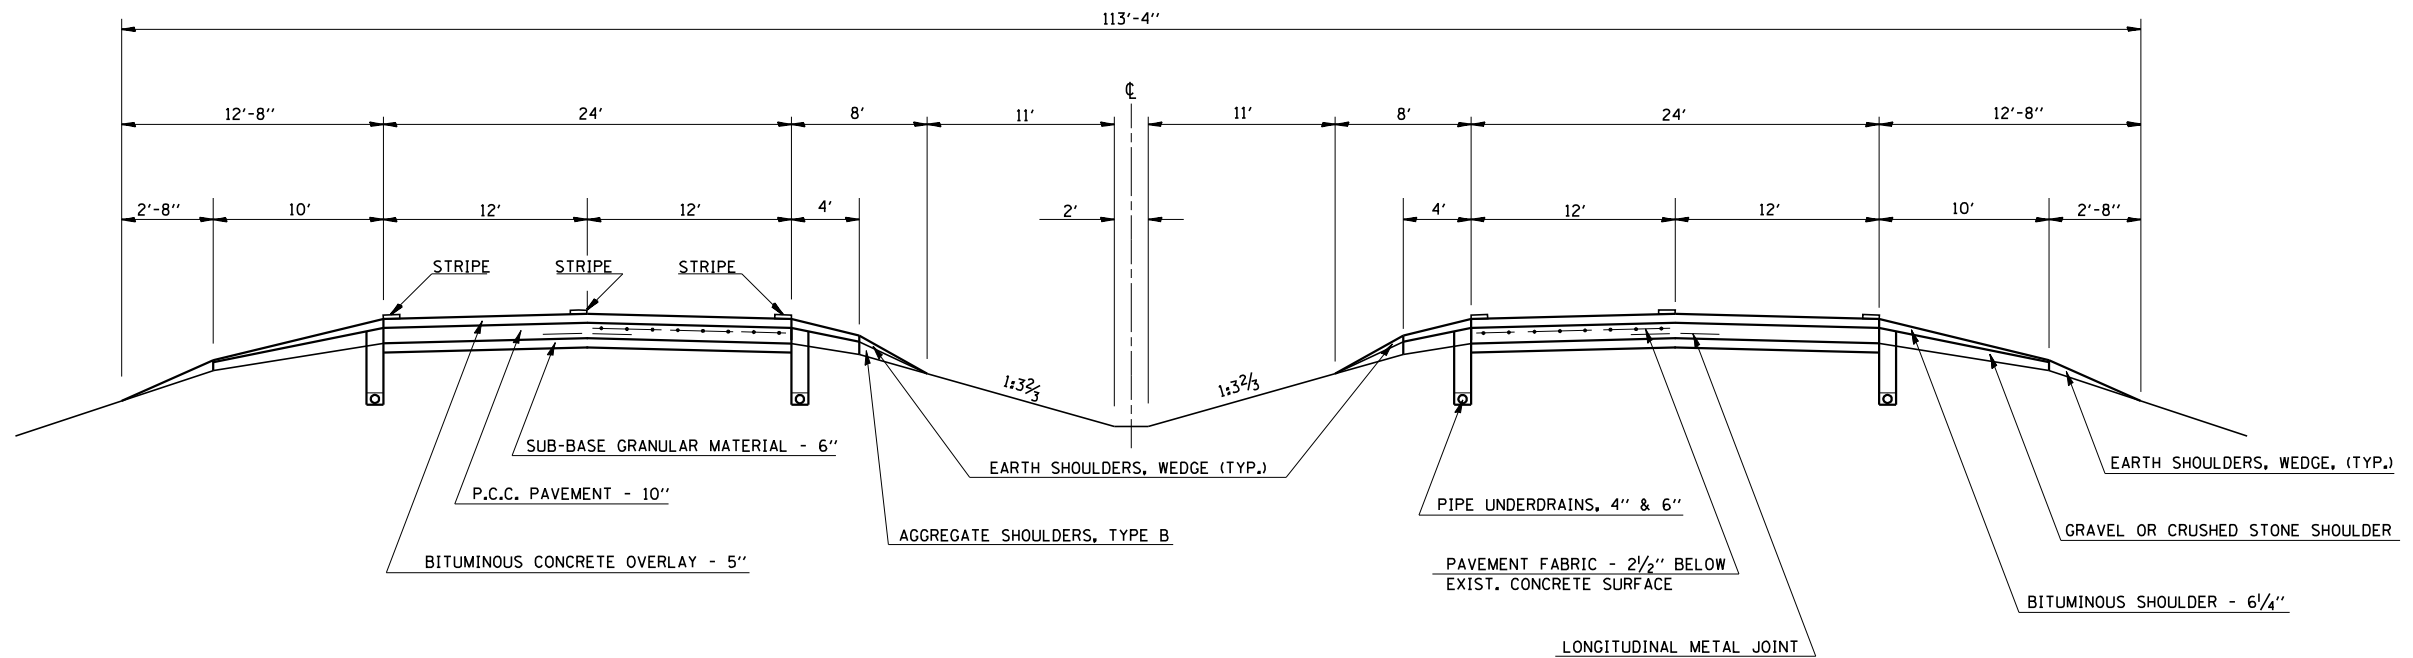

PLOT DATE = 10/25/2006
 FILE NAME = c:\projects\verm\4568206\4568206.dgn
 PLOT SCALE = 42.3525' / IN.
 USER NAME = stults,j