


F.A. RTE.	SECTION	COUNTY	TOTAL SHEETS	SHEET NO.
	D-6 ITS #2	SANGAMON	30	6
STA.		TO STA.		
FED. ROAD DIST. NO.	ILLINOIS	FED. AID PROJECT		

DMS 1 QUANTITIES

QUANTITY	UNIT	ITEM
1	EACH	ELECTRIC SERVICE INSTALLATION, SPECIAL
1	EACH	WOOD POLE, 25 FT., CLASS 4
437.0	FOOT	CONDUIT IN TRENCH, 1 1/2" DIA., PVC
10.0	FOOT	CONDUIT ATTACHED TO STRUCTURE, 1 1/2" DIA., GALVANIZED STEEL
1	EACH	JUNCTION BOX (SPECIAL)
437.0	FOOT	TRENCH AND BACKFILL FOR ELECTRICAL WORK
484.5	FOOT	ELECTRIC CABLE IN CONDUIT, SERVICE, 2/C #4 AND 1/C #8

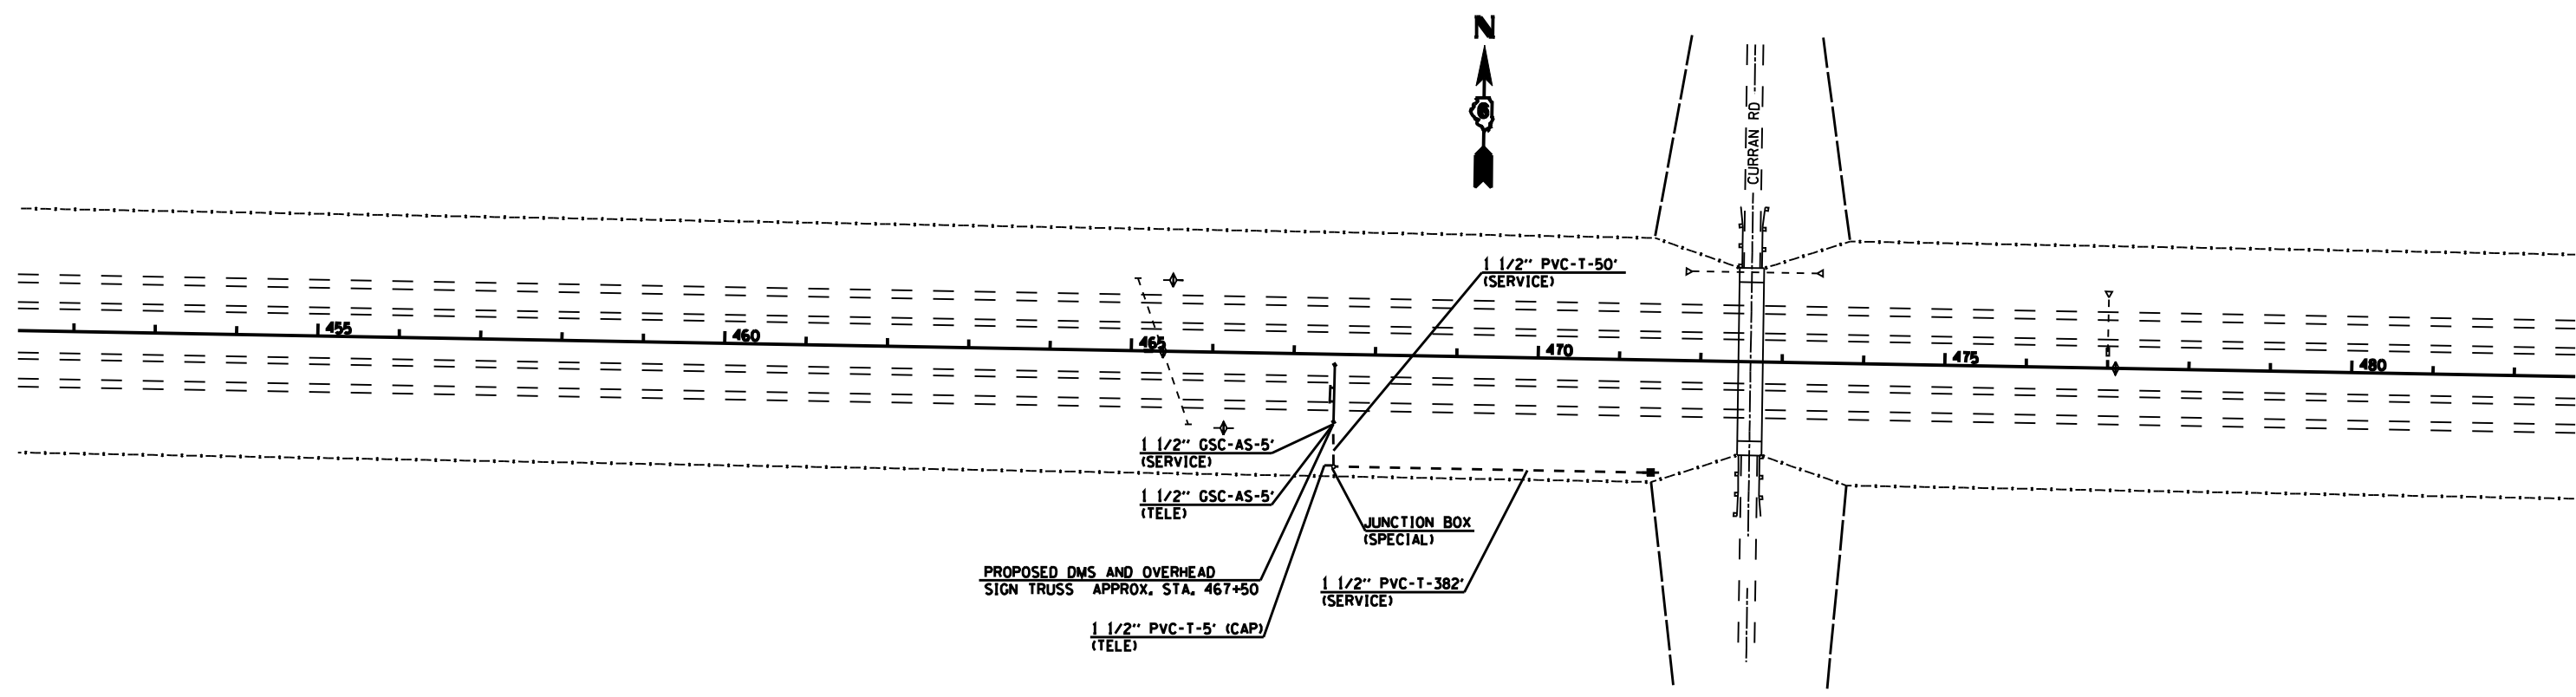

REVISIONS	
NAME	DATE

ILLINOIS DEPARTMENT OF TRANSPORTATION
DMS 1 PLAN VIEW
 D-6 ITS-2
 SANGAMON COUNTY

SCALE: VERT. 1" = 100'
 HORIZ. 1" = 100'

DATE: DRAWN BY: KDA
 CHECKED BY:

DATE: 1:50 AM
 FILE NAME: 1:50 AM
 PLOT SCALE: 1:50 AM
 USER NAME: 1:50 AM