


F.A. RTE.	SECTION	COUNTY	TOTAL SHEETS	SHEET NO.
	D-6 ITS #2	SANGAMON	30	8
STA.		TO STA.		
FED. ROAD DIST. NO.		ILLINOIS FED. AID PROJECT		

SEE CAMERA 1 PLAN SHEET FOR QUANTITIES

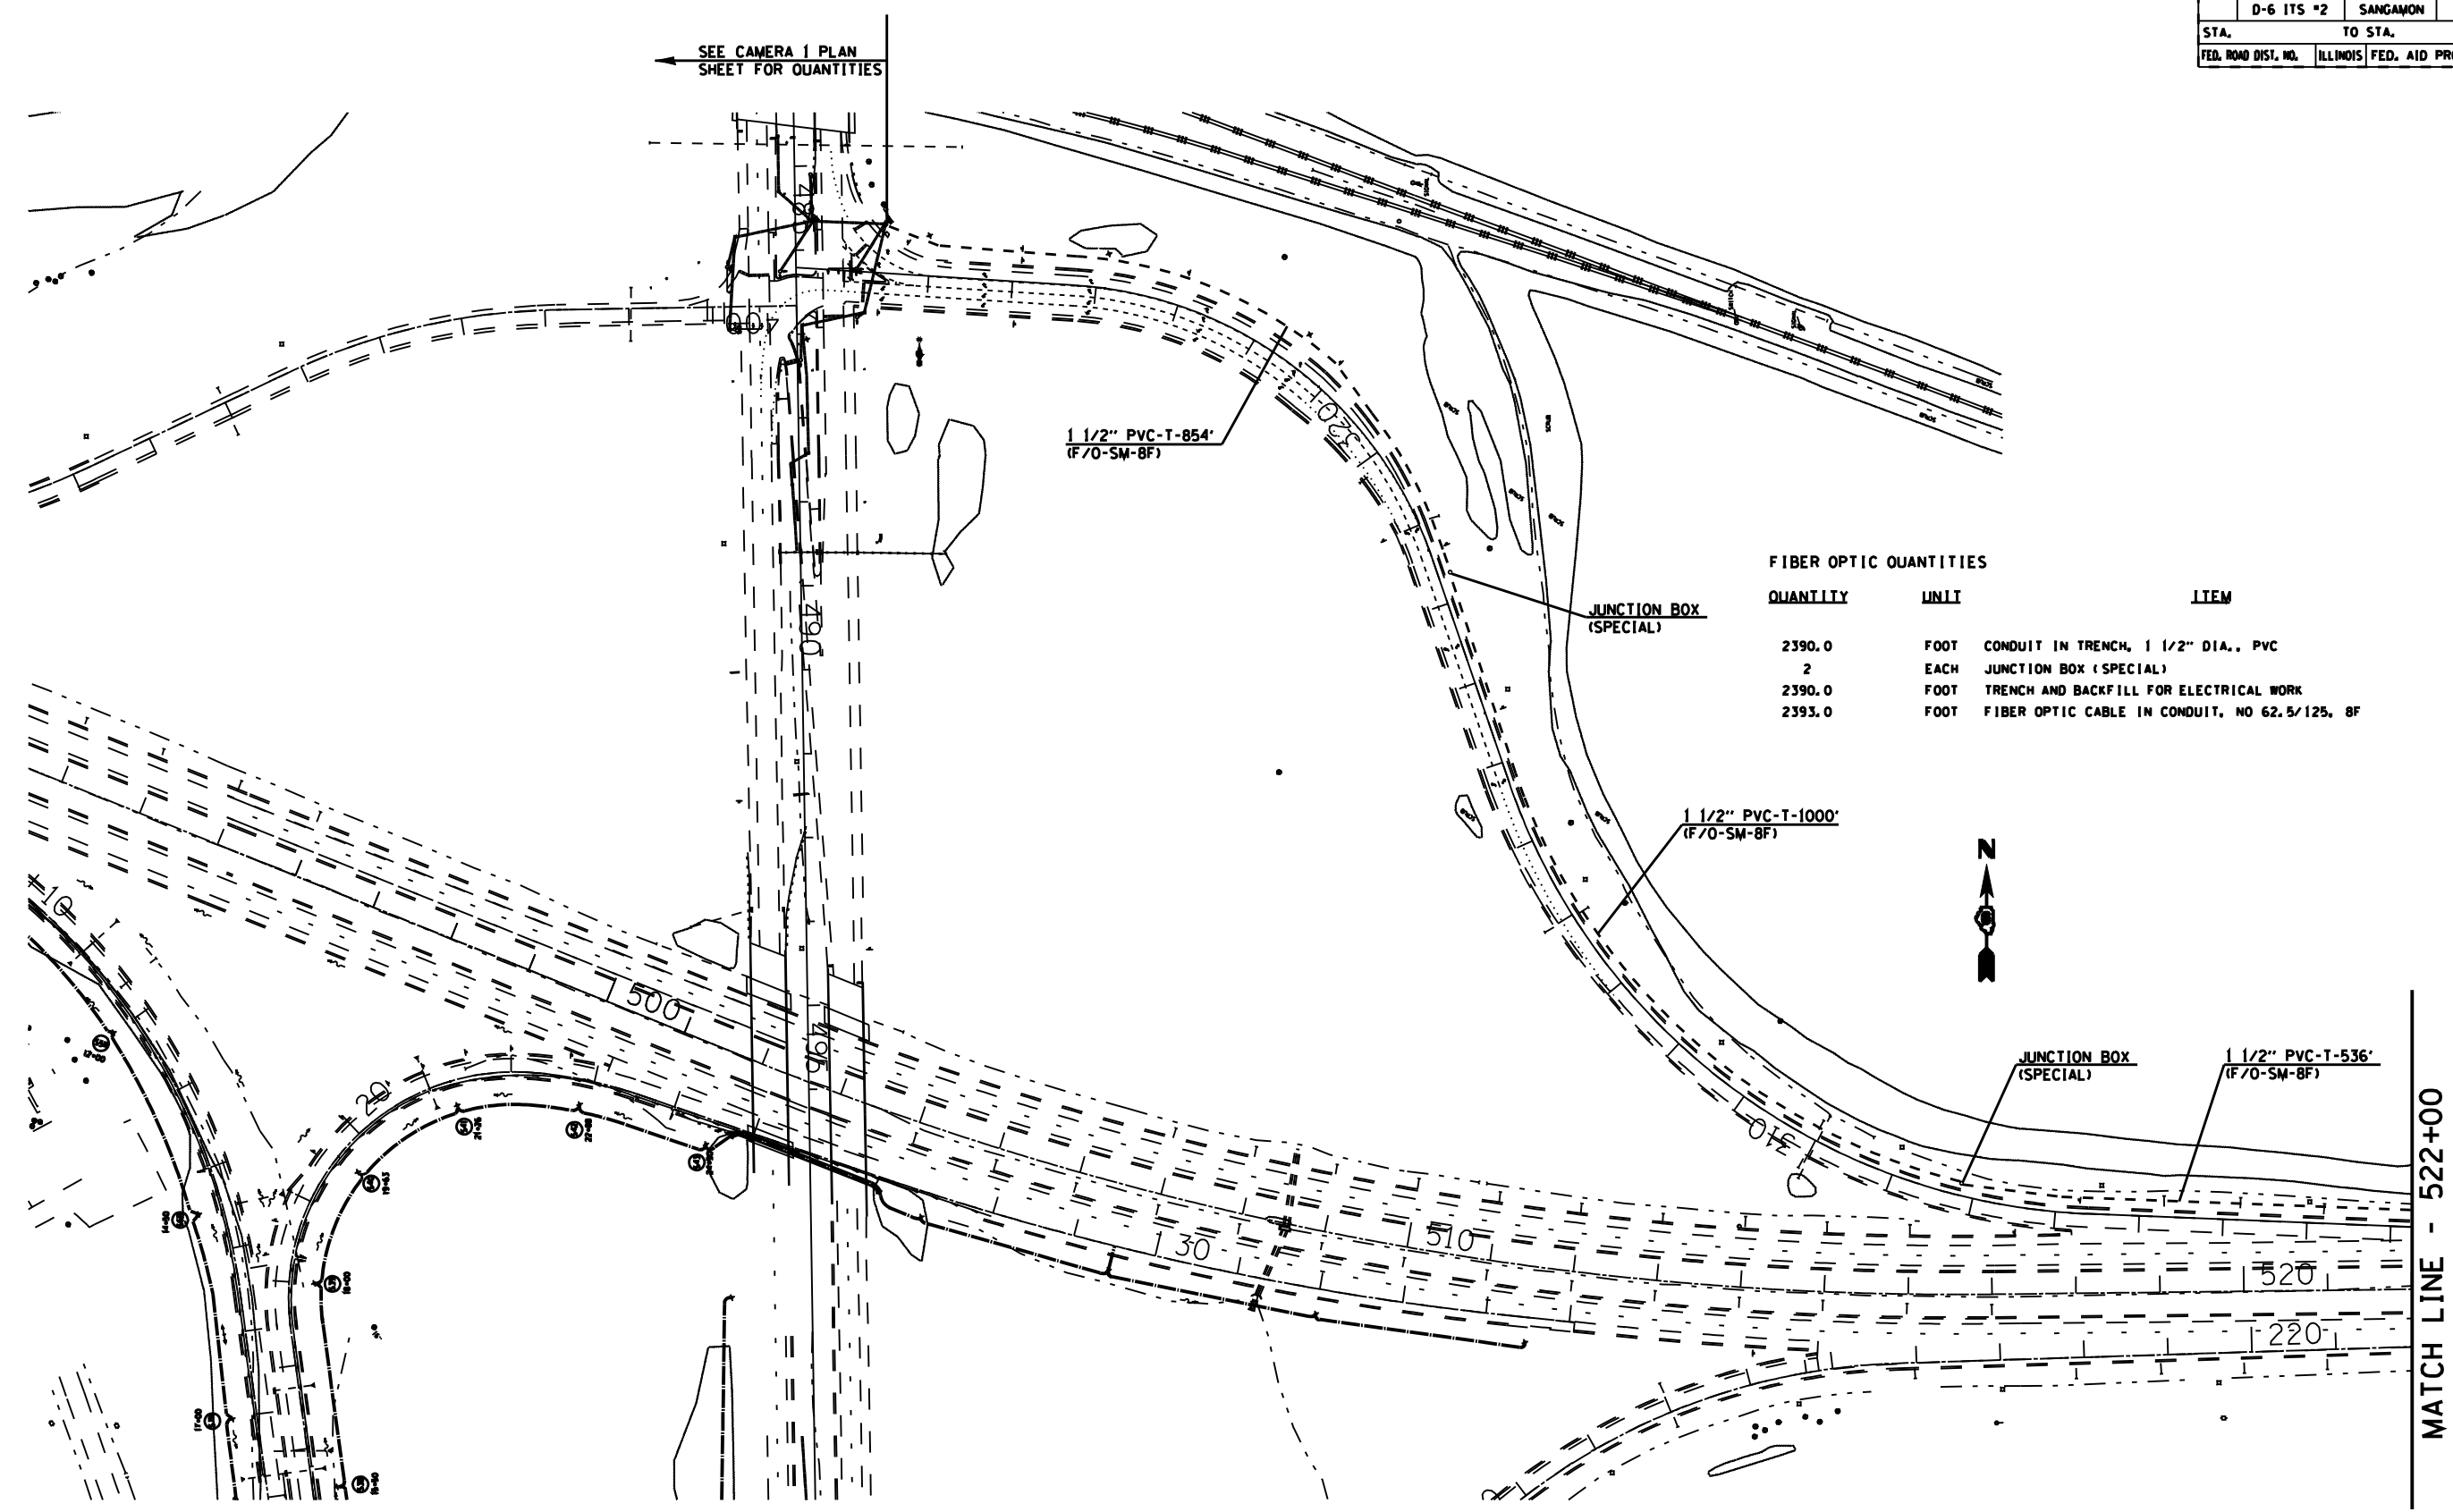

FIBER OPTIC QUANTITIES

QUANTITY	UNIT	ITEM
2390.0	FOOT	CONDUIT IN TRENCH, 1 1/2" DIA., PVC
2	EACH	JUNCTION BOX (SPECIAL)
2390.0	FOOT	TRENCH AND BACKFILL FOR ELECTRICAL WORK
2393.0	FOOT	FIBER OPTIC CABLE IN CONDUIT, NO 62.5/125, 8F

MATCH LINE - 522+00

REVISIONS	
NAME	DATE

ILLINOIS DEPARTMENT OF TRANSPORTATION
I-72 F/O PLAN VIEW
 D-6 ITS-2
 SANGAMON COUNTY
 SCALE: VERT. 1" = 50'
 HORIZ. 1" = 50'
 DATE _____ DRAWN BY KDA
 CHECKED BY _____

PLOT DATE: 1/20/05
 FILE NAME: I-72 F/O PLAN VIEW
 PLOT SCALE: 1" = 50'
 USER NAME: KDA