


F.A. RTE.	SECTION	COUNTY	TOTAL SHEETS	SHEET NO.
D-6	ITS #2	SANGAMON	30	9
STA.		TO STA.		
FED. ROAD DIST. NO.	ILLINOIS	FED. AID PROJECT		

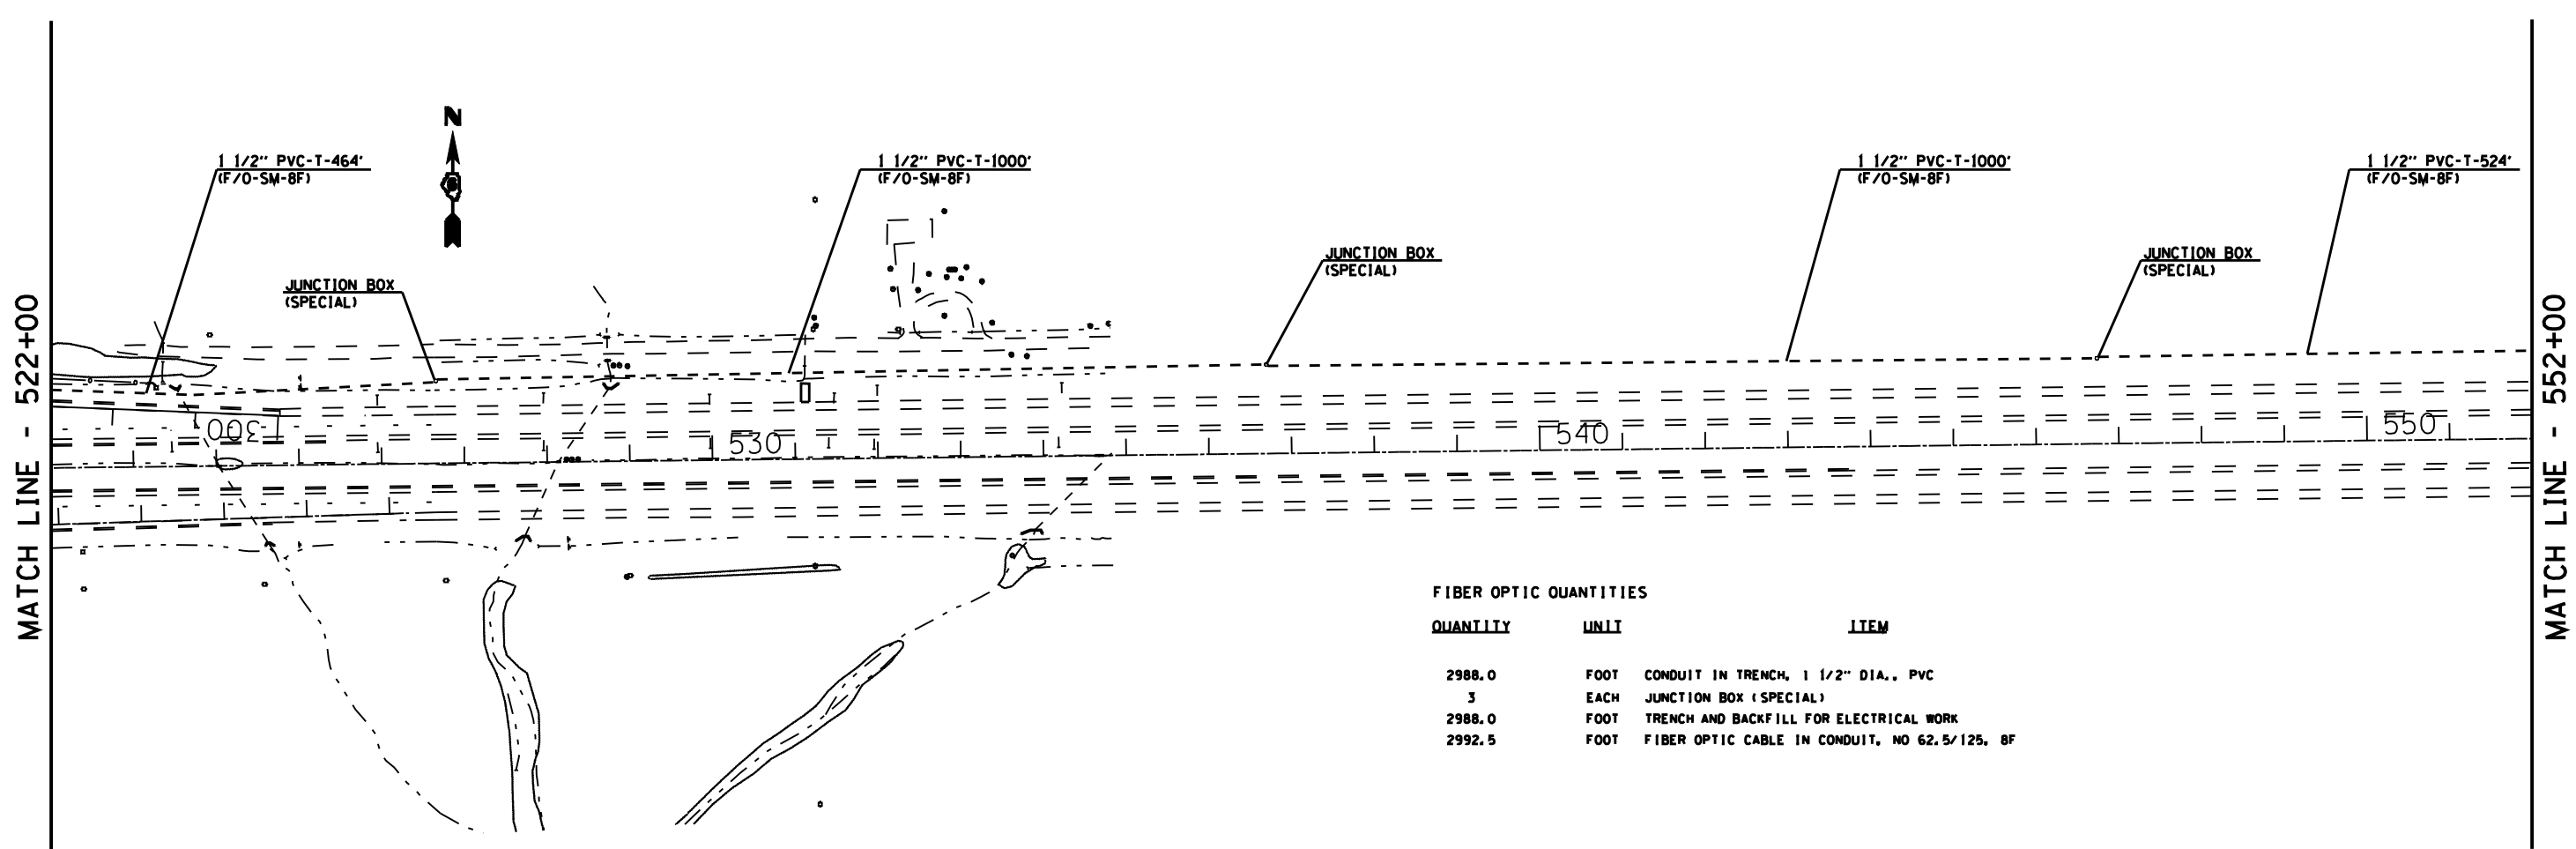

FIBER OPTIC QUANTITIES

QUANTITY	UNIT	ITEM
2988.0	FOOT	CONDUIT IN TRENCH, 1 1/2" DIA., PVC
3	EACH	JUNCTION BOX (SPECIAL)
2988.0	FOOT	TRENCH AND BACKFILL FOR ELECTRICAL WORK
2992.5	FOOT	FIBER OPTIC CABLE IN CONDUIT, NO 62.5/125, 8F

REVISIONS	
NAME	DATE

ILLINOIS DEPARTMENT OF TRANSPORTATION  
**I-72 F/O PLAN VIEW**  
 D-6 ITS-2  
 SANGAMON COUNTY

SCALE: VERT. 1" = 50'  
 HORIZ. 1" = 50'

DATE: \_\_\_\_\_ DRAWN BY: KDA  
 CHECKED BY: \_\_\_\_\_

PLOT DATE: 1/20/05  
 FILE NAME: I-72 F/O  
 PLOT SCALE: 1" = 50'  
 USER NAME: SURBERG