


| F.A. RTE. | SECTION | COUNTY | TOTAL SHEETS | SHEET NO. |
|---------------------|----------|------------------|--------------|-----------|
| D-6 | ITS #2 | SANGAMON | 30 | 11 |
| STA. | | TO STA. | | |
| FED. ROAD DIST. NO. | ILLINOIS | FED. AID PROJECT | | |

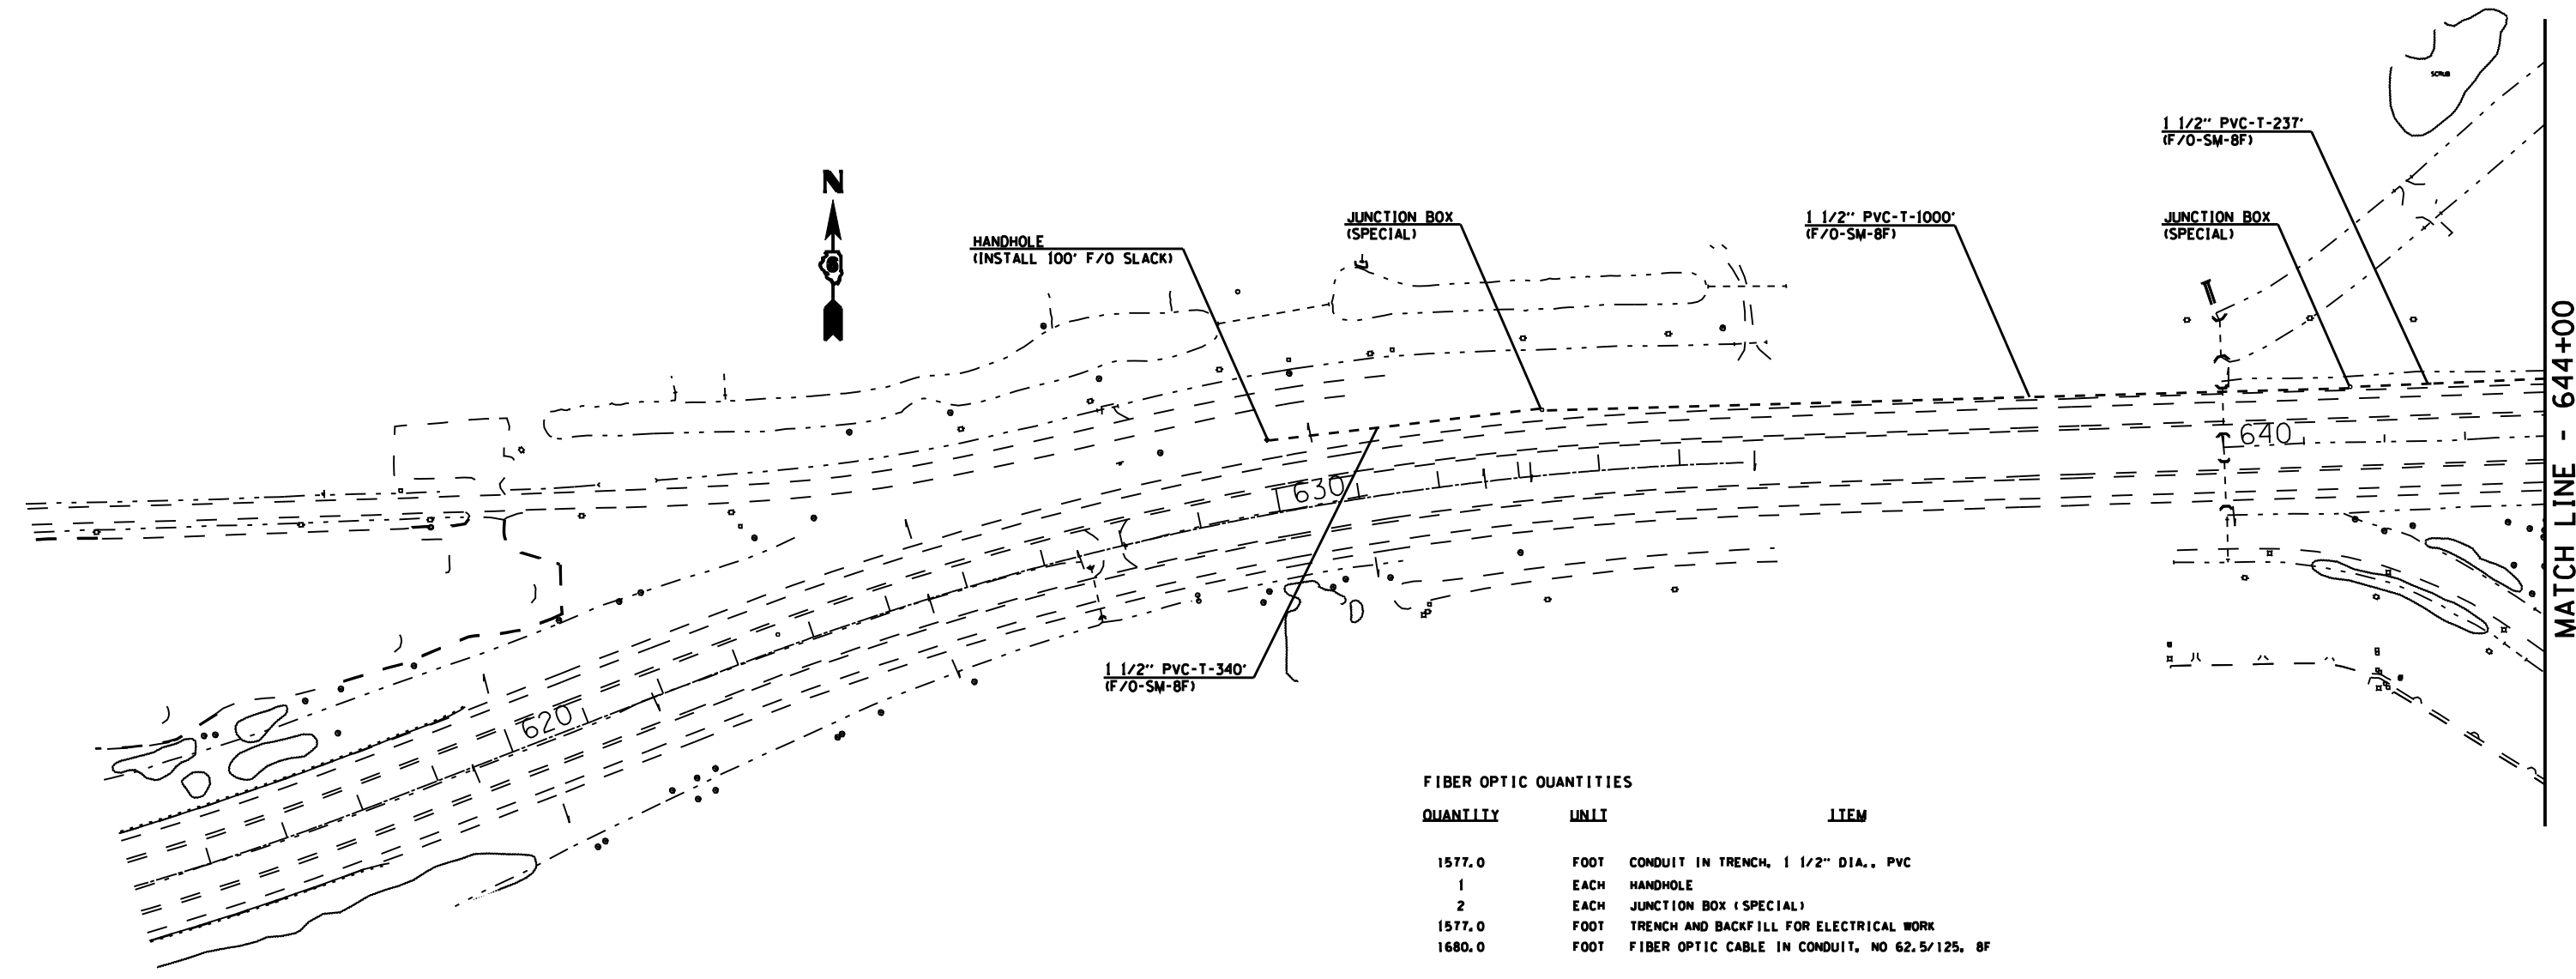

FIBER OPTIC QUANTITIES

| QUANTITY | UNIT | ITEM |
|----------|------|---|
| 1577.0 | FOOT | CONDUIT IN TRENCH, 1 1/2" DIA., PVC |
| 1 | EACH | HANDHOLE |
| 2 | EACH | JUNCTION BOX (SPECIAL) |
| 1577.0 | FOOT | TRENCH AND BACKFILL FOR ELECTRICAL WORK |
| 1680.0 | FOOT | FIBER OPTIC CABLE IN CONDUIT, NO 62.5/125, 8F |

| REVISIONS | |
|-----------|------|
| NAME | DATE |
| | |
| | |
| | |
| | |
| | |
| | |
| | |
| | |
| | |
| | |

ILLINOIS DEPARTMENT OF TRANSPORTATION
I-72 F/O PLAN VIEW
 D-6 ITS-2
 SANGAMON COUNTY
 SCALE: VERT. 1" = 50'
 HORIZ. 1" = 50'
 DATE _____ DRAWN BY KDA
 CHECKED BY _____

DATE: 1/20/05
 FILE NAME: I-72 F/O PLAN VIEW.dwg
 PLOT SCALE: 1" = 50'
 USER NAME: SURBERG