
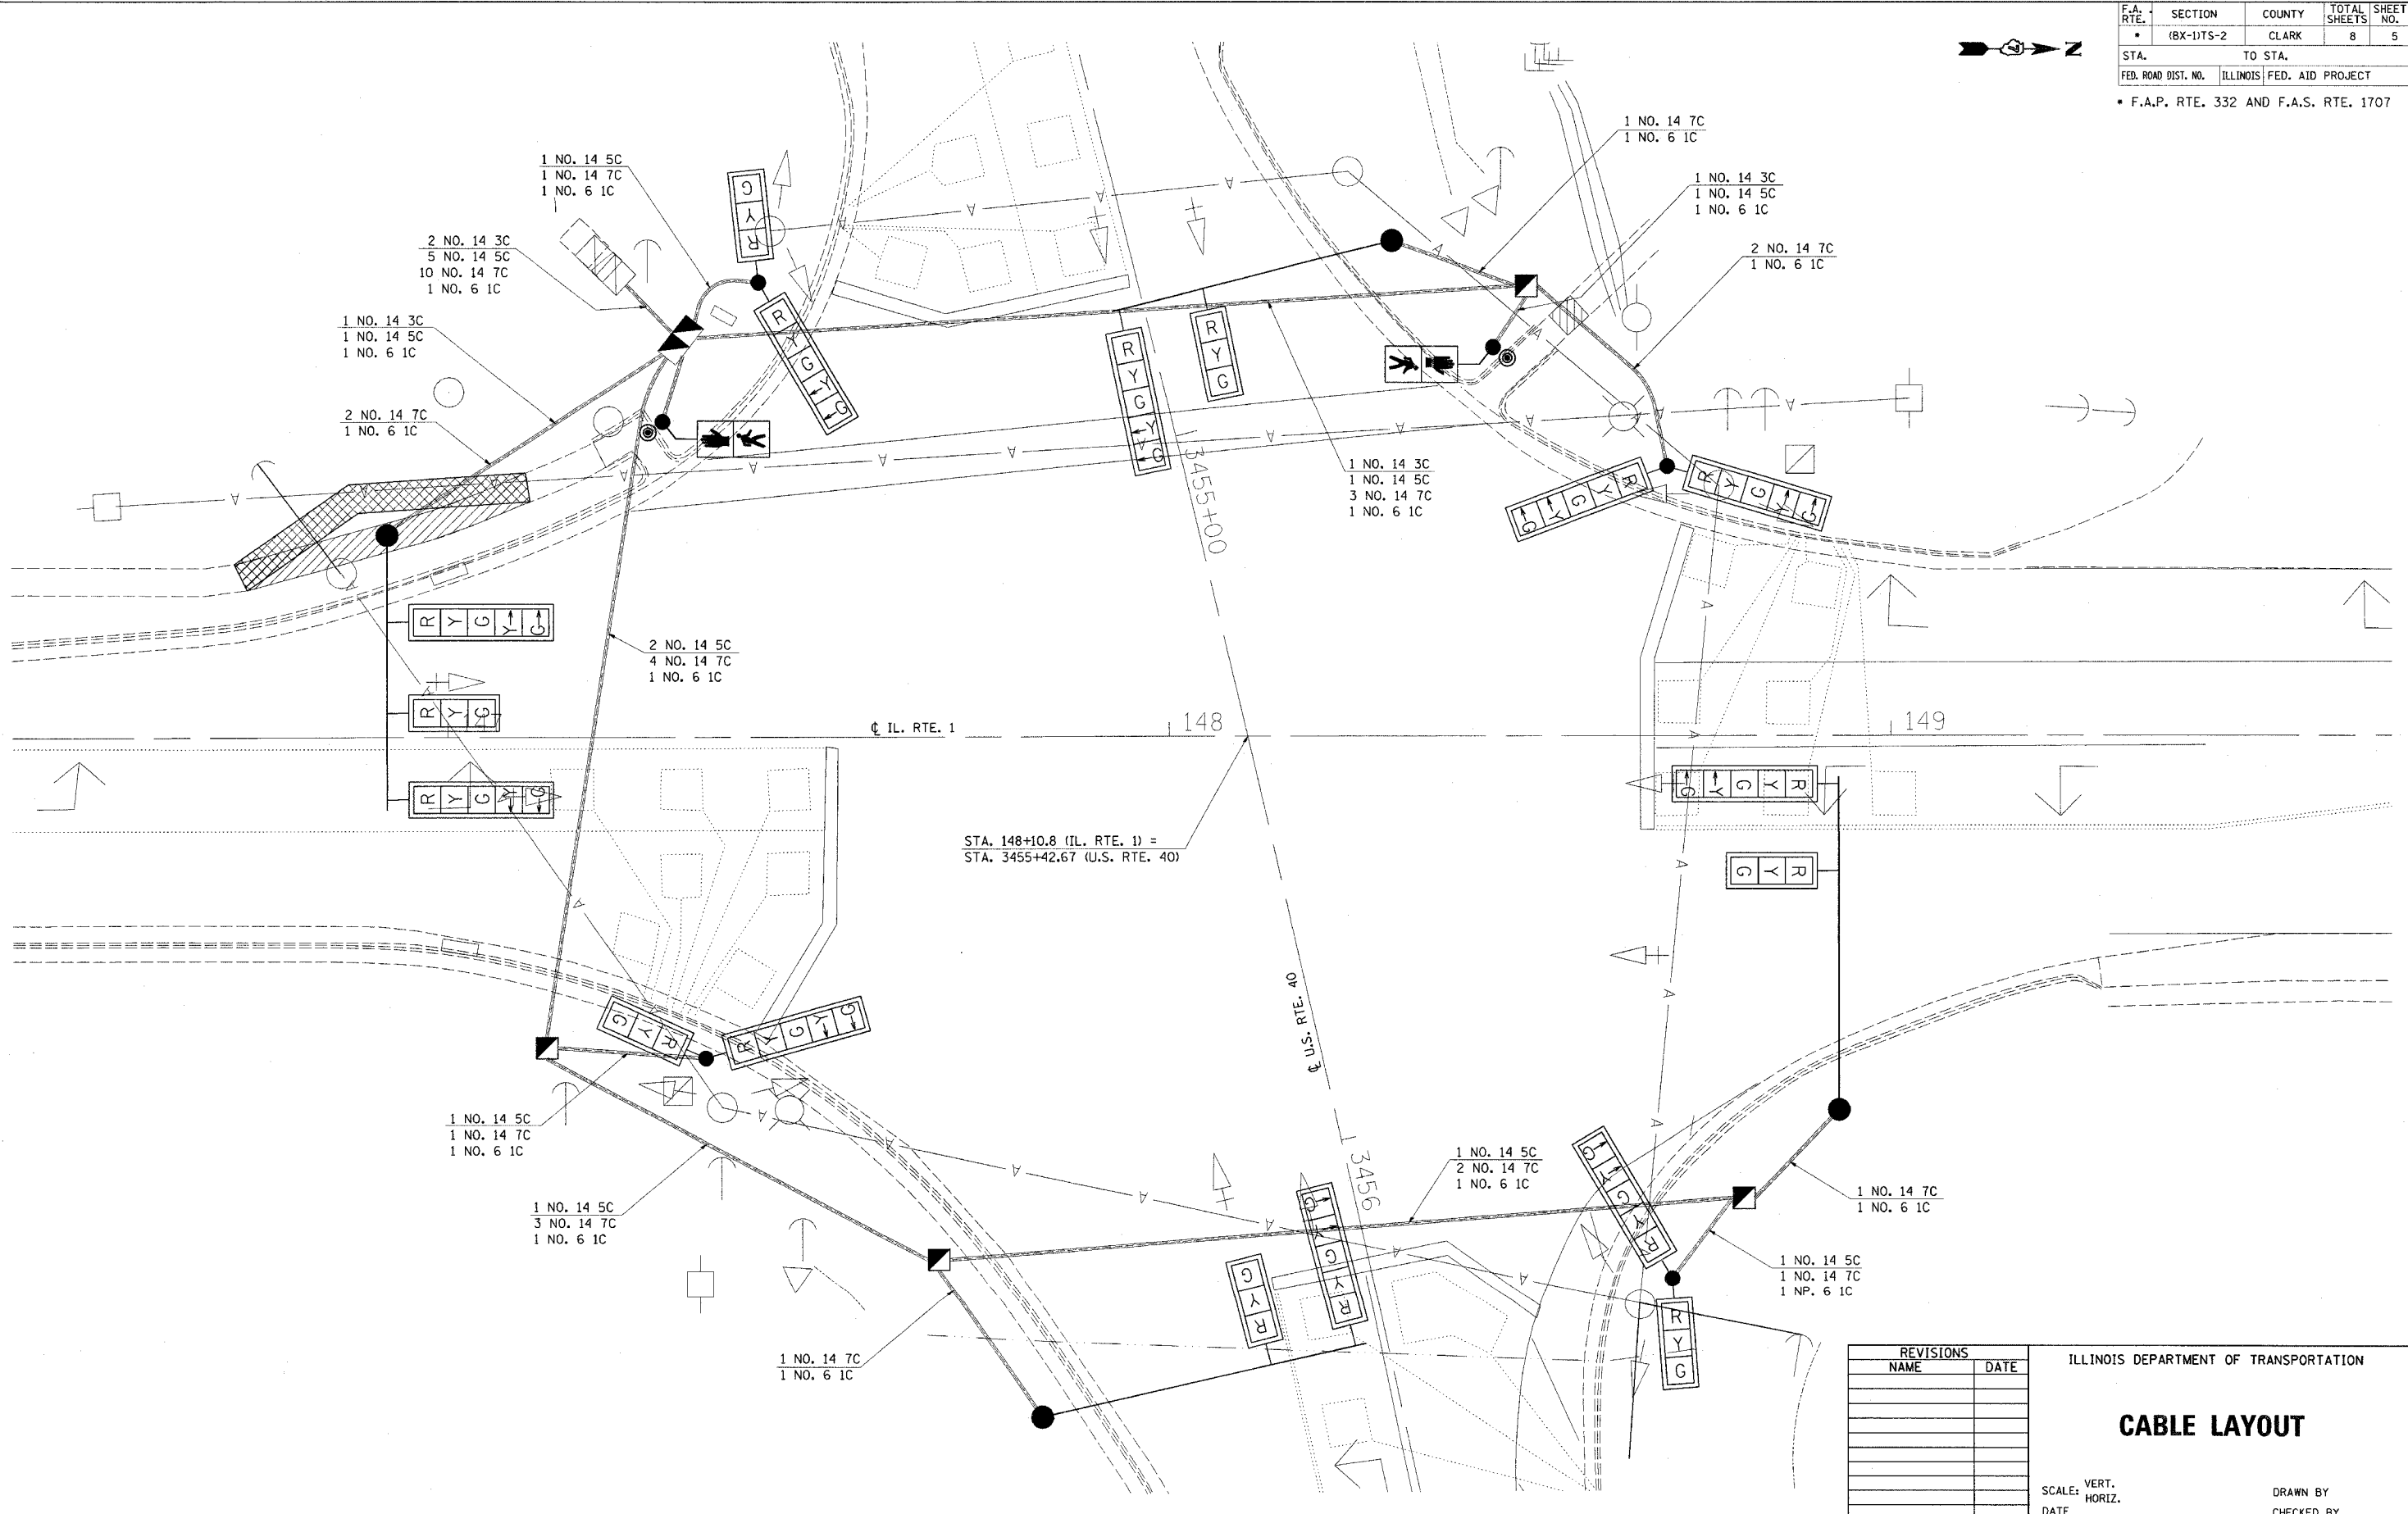


F.A. RTE.	SECTION	COUNTY	TOTAL SHEETS	SHEET NO.
*	(BX-1)TS-2	CLARK	8	5
STA.	TO STA.			
FED. ROAD DIST. NO.	ILLINOIS	FED. AID PROJECT		
* F.A.P. RTE. 332 AND F.A.S. RTE. 1707				

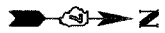

ILLINOIS DEPARTMENT OF TRANSPORTATION

CABLE LAYOUT

SCALE: VERT. / HORIZ. / DATE

DRAWN BY / CHECKED BY

PLOT DATE = 10/12/2006
 PLOT SCALE = 1/8" = 100'-0"
 USER NAME = sba2006