

ROUTE	SECTION	COUNTY	TOTAL SHEETS	SHEET NO.
TR 442	05-08121-00-BR	FAYETTE	10	3
STA. 6+00.00 TO STA. 14+00.00		FED. AID PROJECT		
FED. ROAD DIST. NO. 7		ILLINOIS		
CONTRACT NO. 95489				

### EARTHWORK SCHEDULE



LOCATION	EARTH EXCAVATION CU. YD.	EARTH EXCAVATION ADJUSTED FOR SHRINKAGE* CU. YD.	EMBANKMENT CU. YD.	EARTHWORK BALANCE** WASTE (+) OR SHORTAGE (-) CU. YD.
STA. 6+40.00 TO STA. 9+73.58	151	114	719	-605
STA. 10+23.00 TO STA. 13+65.00	358	268	494	-226
<b>TOTAL</b>	<b>509</b>	<b>382</b>	<b>1213</b>	<b>-831</b>

\*25% SHRINKAGE      \*\*FURNISHED EXCAVATION


EXISTING STRUCTURE: TWO SPAN BRIDGE WITH PRECAST CONCRETE BRIDGE SLABS SUPPORTED ON CLOSED TIMBER ABUTMENTS AND TIMBER PIER. 52' BK. TO BK. ABUTMENTS, 22.3' OUT TO OUT OF DECK. EXISTING STRUCTURE NUMBER 026-3205.

### TREE REMOVAL, ACRES

LOCATION	TREE REMOVAL AC.
RT. STA. 7+25 TO RT. STA. 11+00	0.3
<b>TOTALS</b>	<b>0.3</b>

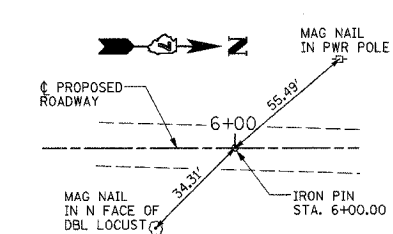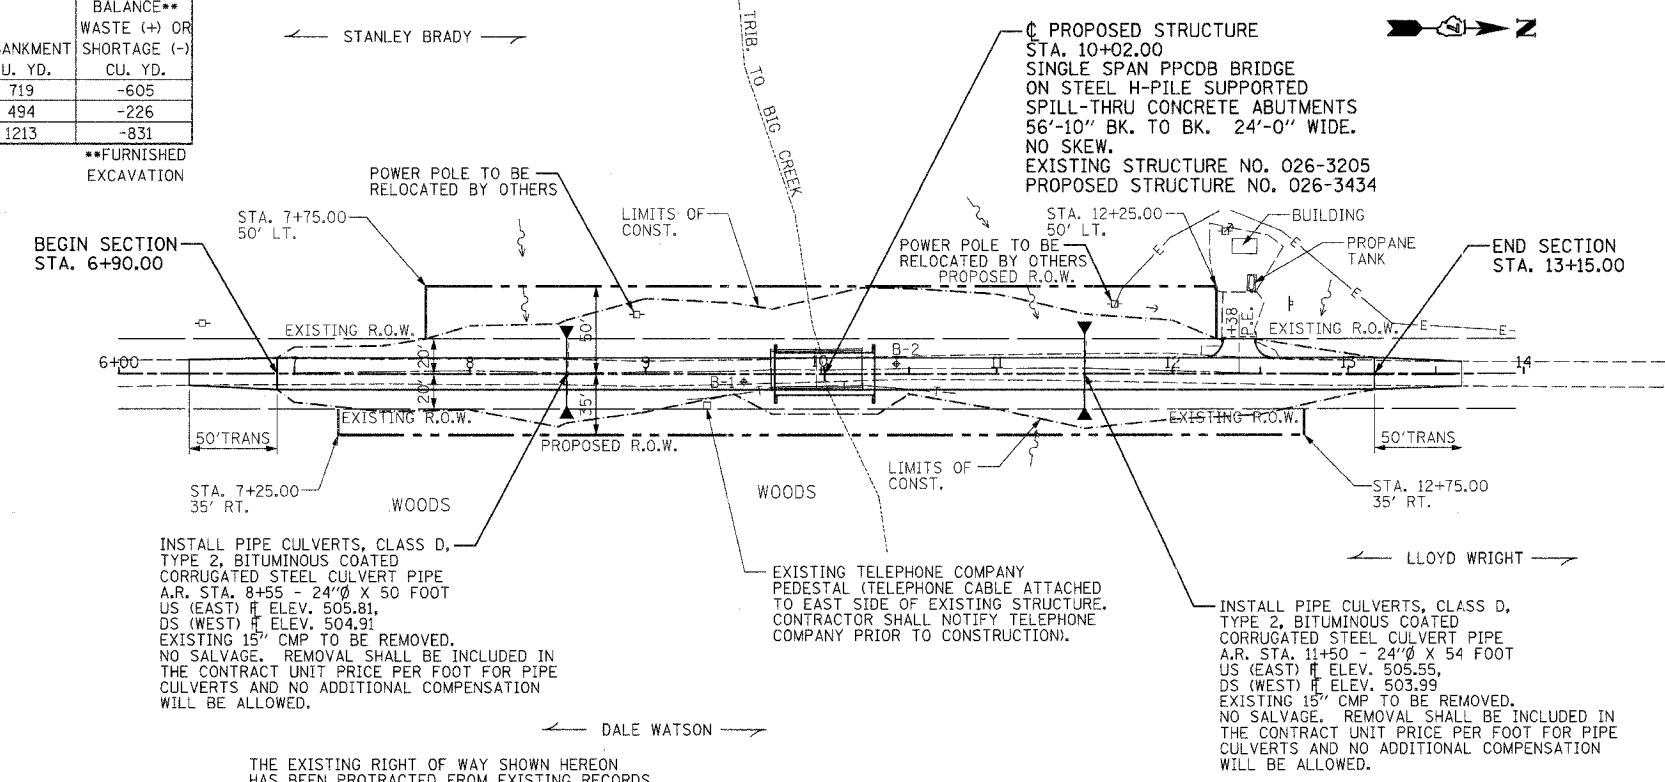

LINE TIES  
P.O.T. STA. 6+00.00

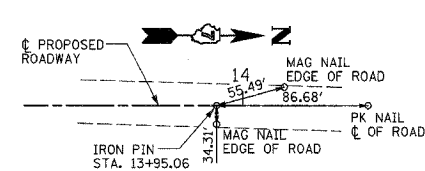

LINE TIES  
P.O.T. STA. 13+95.06

THE EXISTING RIGHT OF WAY SHOWN HEREON HAS BEEN PROTRACTED FROM EXISTING RECORDS AND IS TO BE USED FOR REFERENCE PURPOSES ONLY. FURTHERMORE, NO COMPLETE SURVEY OF SAID R.O.W. IS IMPLIED BY THIS DRAWING.

DATE: \_\_\_\_\_  
BY: \_\_\_\_\_  
REVISIONS: \_\_\_\_\_  
PLOT DATE: \_\_\_\_\_  
PLOT SCALE: \_\_\_\_\_  
USER NAME: \_\_\_\_\_

DATE: \_\_\_\_\_  
BY: \_\_\_\_\_  
REVISIONS: \_\_\_\_\_  
PLOT DATE: \_\_\_\_\_  
PLOT SCALE: \_\_\_\_\_  
USER NAME: \_\_\_\_\_

