


RTE. NO.	SECTION NO.	COUNTY	TOTAL SHTS.	SHEET NO.
C.H. 20	05-00195-00-8R	MACON	18	6
	STA. 8+00.00		TO STA. 9+00.00	
FED. ROAD DIST. NO.		ILLINOIS	PROJECT BRS-549(101)	
CONTRACT NO. 95492				

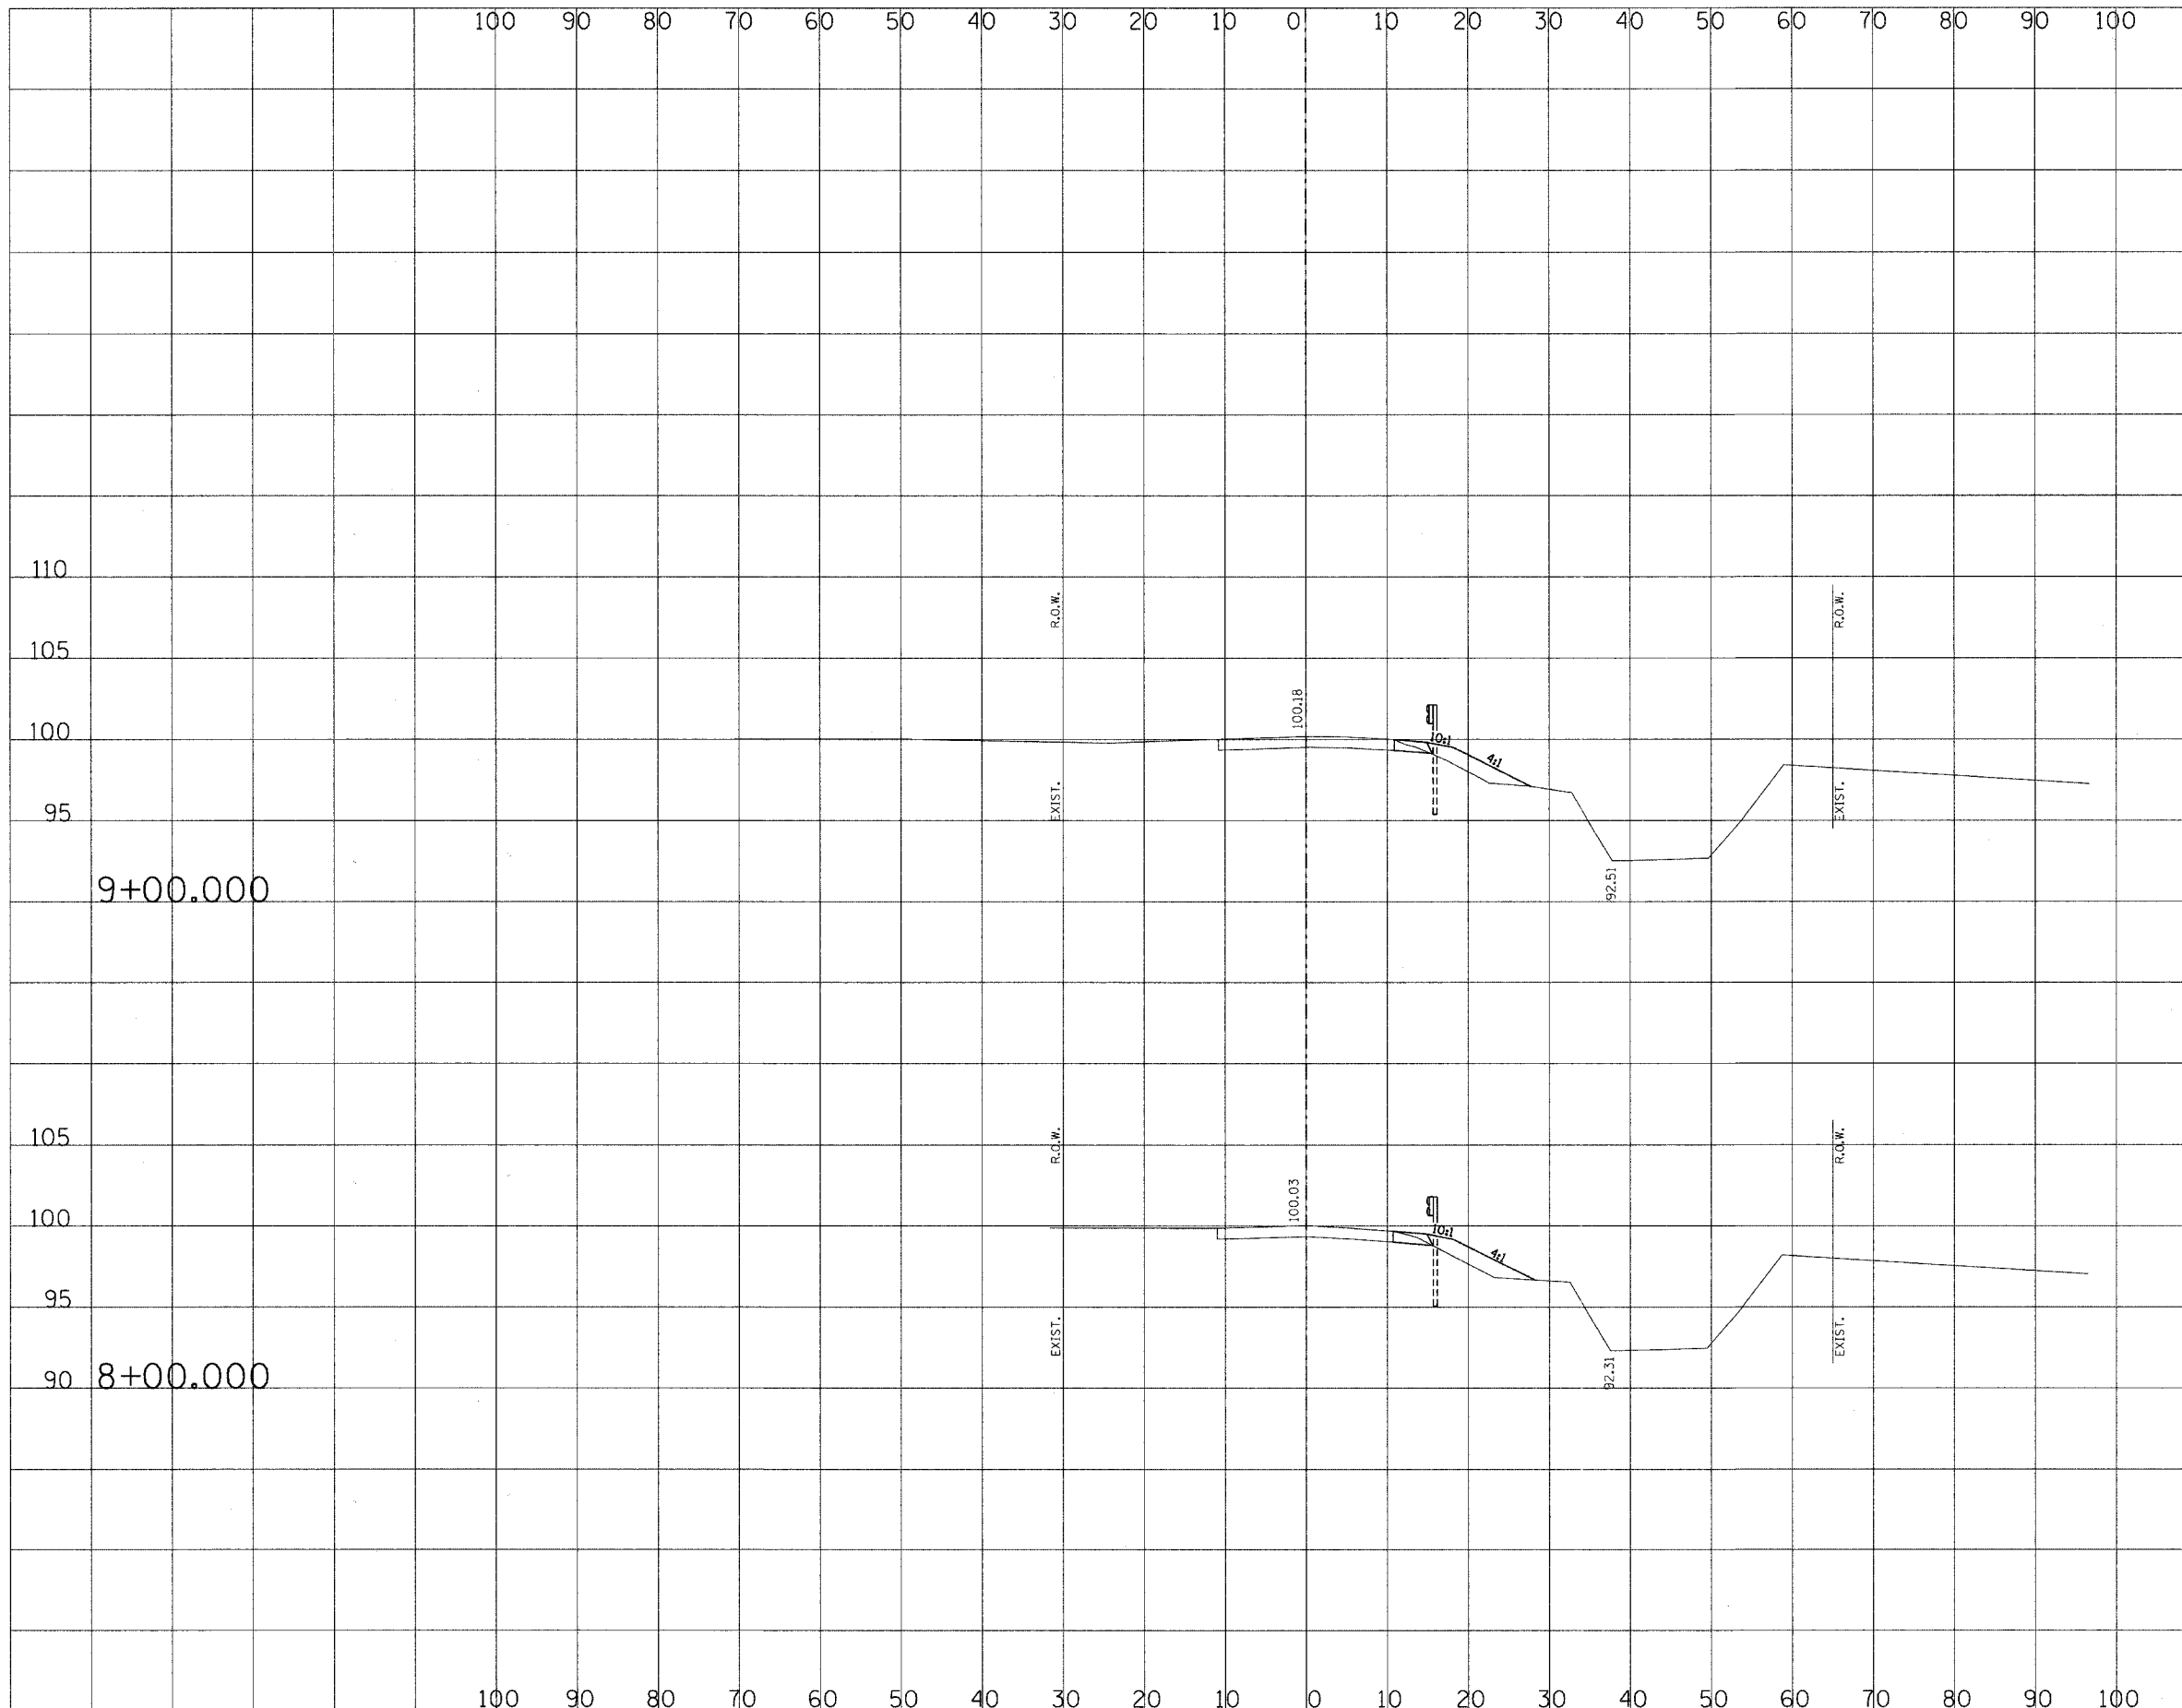

9+00.000

9+00.000
C = 2 F = 10

8+00.000

8+00.000
C = 2 F = 11

SCALE
VERT.: 1" = 5'
HORZ.: 1" = 10'