


RTE. NO.	SECTION NO.	COUNTY	TOTAL SHTS.	SHEET NO.
C.H. 20	05-00195-00-BR	MACON	18	8
STA. 13+00.00		TO STA. 14+50.00		
FED. ROAD DIST. NO.	ILLINOIS	PROJECT BRS-549(101)		
CONTRACT NO. 95492				

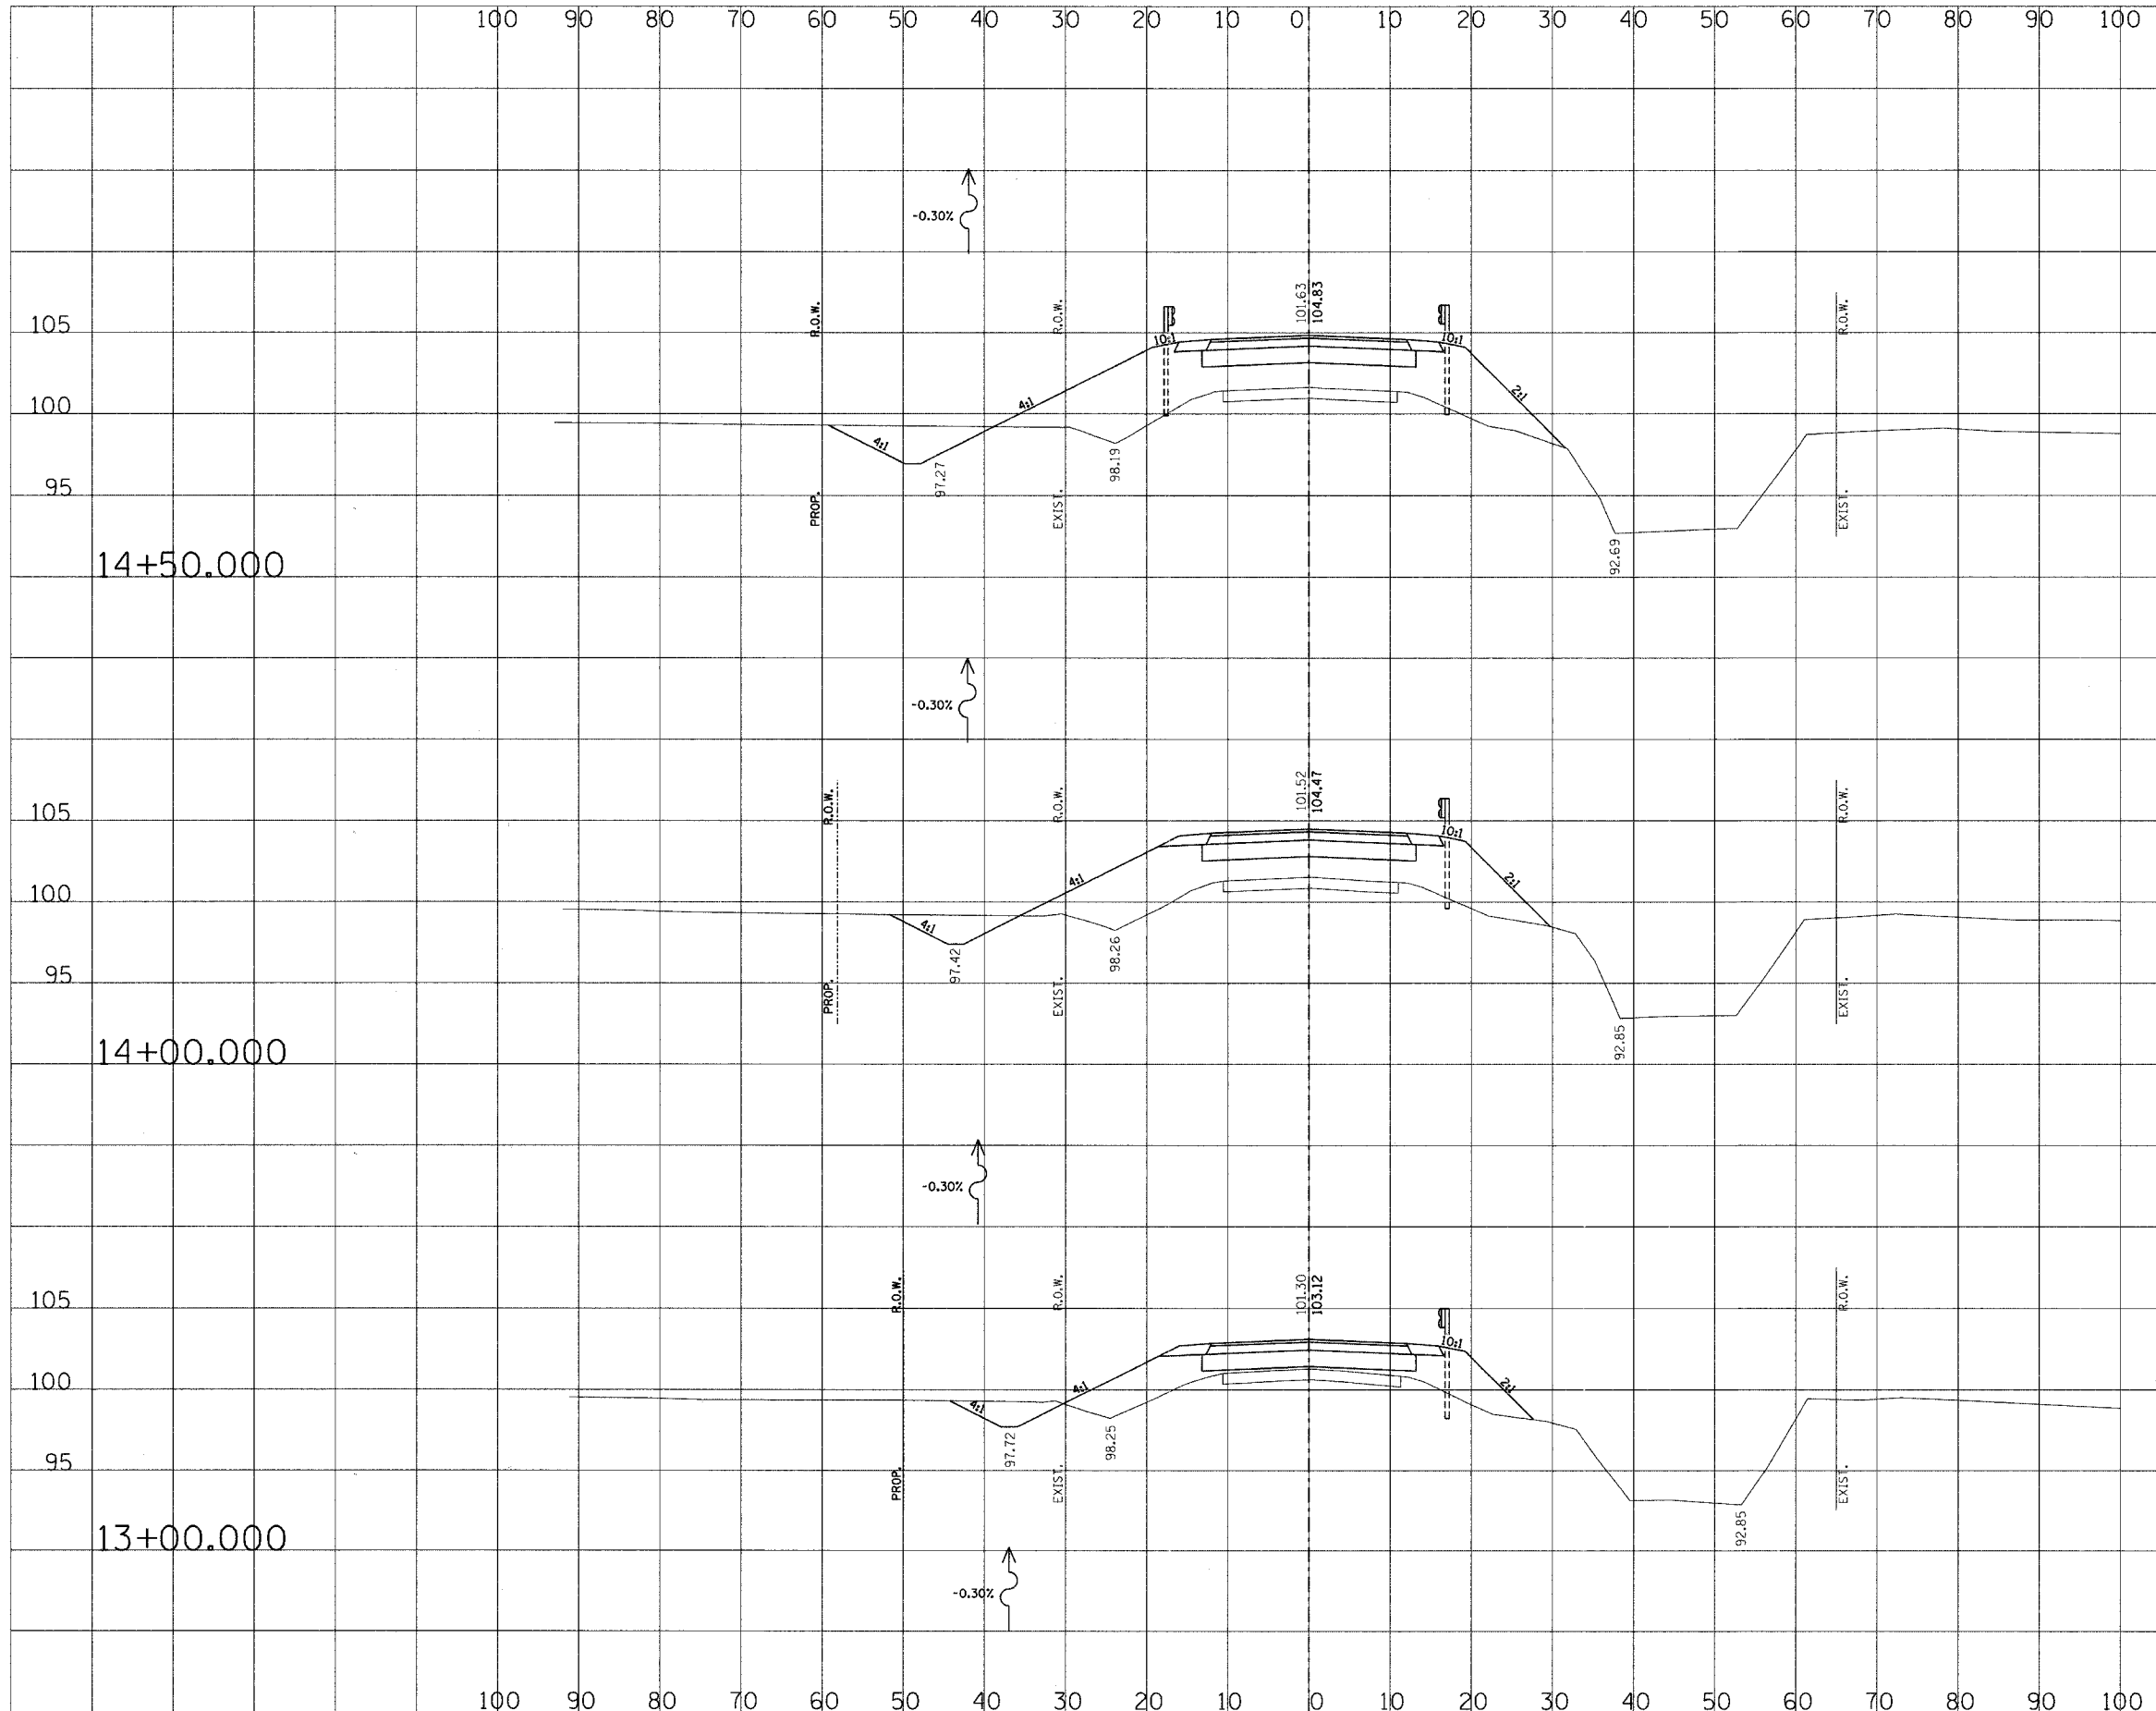

14+50.000

14+50.000
C = 26 F = 190

14+00.000

14+00.000
C = 16 F = 160

13+00.000

13+00.000
C = 13 F = 93

SCALE
VERT.: 1" = 5'
HORZ.: 1" = 10'