


100 90 80 70 60 50 40 30 20 10 0 10 20 30 40 50 60 70 80 90 100

RTE. NO.	SECTION NO.	COUNTY	TOTAL SHTS.	SHEET NO.
C.H. 20	05-00195-00-BR	MACON	18	11
	STA. 20+00.00		TO STA. 21+00.00	
FED. ROAD DIST. NO.	ILLINOIS	PROJECT BRS-549(101)		
CONTRACT NO. 95432				

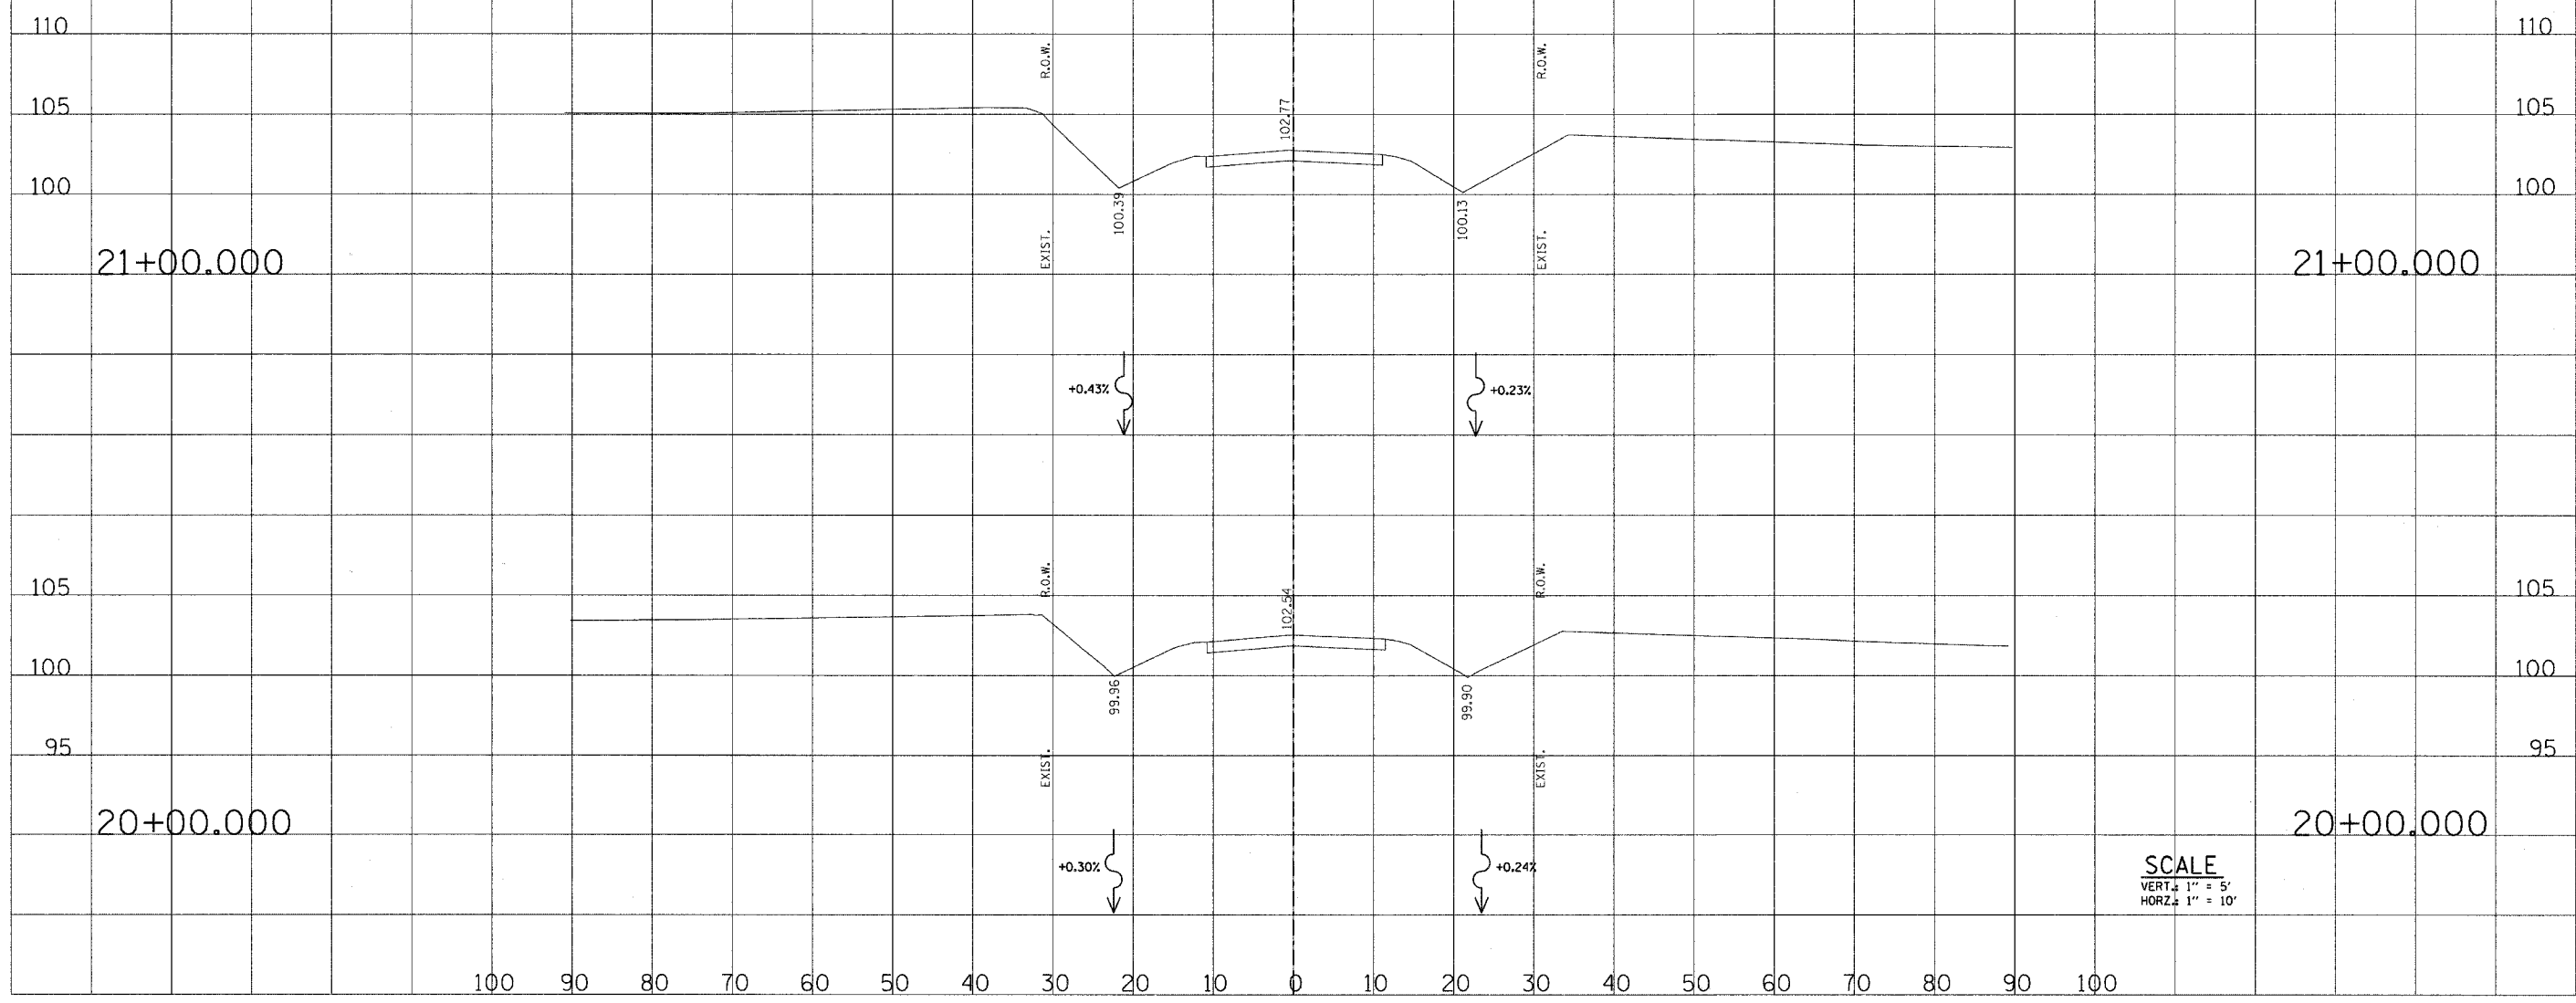

SCALE
VERT. 1" = 5'
HORZ. 1" = 10'