

URBAN

URBAN

SUMMARY OF QUANTITIES			CONSTRUCTION TYPE CODE			
CODE NO	ITEM	UNIT	TOTAL QUANTITIES	90% FED 10% STATE 0021 COOK COUNTY	90% FED 10% STATE 0021 DUPAGE COUNTY	90% FED 10% STATE 0021 WILL COUNTY
70102620	TRAFFIC CONTROL AND PROTECTION, STANDARD 701501	LSUM	1	0.3	0.4	0.3
70102625	TRAFFIC CONTROL AND PROTECTION, STANDARD 701606	LSUM	1	0.3	0.4	0.3
70102630	TRAFFIC CONTROL AND PROTECTION, STANDARD 701601	LSUM	1	0.3	0.4	0.3
70102632	TRAFFIC CONTROL AND PROTECTION, STANDARD 701602	LSUM	1	0.3	0.4	0.3
70102635	TRAFFIC CONTROL AND PROTECTION, STANDARD 701701	LSUM	1	0.3	0.4	0.3
72501000	TERMINAL MARKER - DIRECT APPLIED	EACH	42	14	18	10
* 78000200	THERMOPLASTIC PAVEMENT MARKING - LINE 4"	FOOT	288	288		
* 78000600	THERMOPLASTIC PAVEMENT MARKING - LINE 12"	FOOT	34	34		
78200005	GUARDRAIL REFLECTORS, TYPE A	EACH	79	23	44	12
X0327980	PAVEMENT MARKING REMOVAL - WATER BLASTING	SO FT	70	70		
X7011015	TRAFFIC CONTROL AND PROTECTION (EXPRESSWAYS)	LSUM	1	0.4	0.3	0.3
X7015005	CHANGEABLE MESSAGE SIGN	CAL DA	60	20	20	20
* 12	SPECIALTY ITEMS					

SUMMARY OF QUANTITIES			CONSTRUCTION TYPE CODE			
CODE NO	ITEM	UNIT	TOTAL QUANTITIES	90% FED 10% STATE 0021 COOK COUNTY	90% FED 10% STATE 0021 DUPAGE COUNTY	90% FED 10% STATE 0021 WILL COUNTY
Z0030850	TEMPORARY INFORMATION SIGNING	SO FT	51.4		51.4	
Z0064800	SELECTIVE CLEARING	UNIT	13	13		
64300370	IMPACT ATTENUATORS (FULLY REDIRECTIVE, WIDE) EACH TEST LEVEL 3		1		1	
X2020110	GRADING AND SHAPING SHOULDERS	UNIT	15	4	9	2

FILE NAME =	USER NAME = B1gram123	DESIGNED - SB	REVISED -
Offices\District 1\Projects\00521\CAD\Drawings\00521\00521.dwg		CHECKED -	REVISED -
PLOT SCALE = 100.0000 "/> <td>DATE = 10/17/2017</td> <td>DATE = 10/17/17</td> <td>REVISED -</td>	DATE = 10/17/2017	DATE = 10/17/17	REVISED -

**STATE OF ILLINOIS
DEPARTMENT OF TRANSPORTATION**

**GUARDRAIL REPLACEMENT (SOUTH SECTION)
SUMMARY OF QUANTITIES**

F.A. RTE. VAR	SECTION 2016-061-I	COUNTY VARIOUS	TOTAL SHEETS 44	SHEET NO. 4
FED. ROAD DIST. NO. 1 ILLINOIS FED. AID PROJECT			CONTRACT NO. 62054	


SCALE: SHEET NO. 2 OF 2 SHEETS STA. TO STA.

GUARDRAIL REPLACEMENT SCHEDULE

LOCATION	EARTH EXCAVATION (CU YD)	TOPSOIL FURNISH AND PLACE, 4" (SQ YD)	PAVED SHLDR REMOVAL (SQ YD)	HOT-MIX ASPHALT SHOULDER, 8" (SQ YD)	AGGREGATE SHLDR, TYPE B (TON)	GUARDRAIL MARKER, TY. A (EACH)	GUARDRAIL REMOVAL (FOOT)	SPB GR, TY. A 6FT POSTS (FOOT)	TRAFFIC BAR TERM, TYPE 1 (SP) TANGENT (EACH)	TRAFFIC BAR TERM, TYPE 1 (SP) FLARED (EACH)	TRAFFIC BAR TERM, TYPE 2 (EACH)	TRAFFIC BAR TERM, TYPE 6B (EACH)	IMPACT ATTN (REDIRECTIVE NARROW), TL 3 (EACH)	IMPACT ATTN (REDIRECTIVE WIDE), TL 3 (EACH)
1	7		35	60		1	87	50		1				
2	1.5	15			45	1	50	25	1					
3	1	8.5			23	1	50		1					
4	1	8.5			11	1	60		1					
5	1	8.5				1	58		1					
6	1	8.5				1	50		1					
7	1	8.5				1	50		1					
8	1	8.5				1	50		1					
9	1	8.5			12	1	34		1					
10	1	8.5				1	50		1					
11	1	8.5			10	1	50		1					
12	1	8.5			7	1	31		1					
13	1.5	15			27	2	75	25		1				
14	1	8.5			5	1	50		1					
15	1	8.5				1	40		1					
16	1.5	15			14	2	51	25		1				
17	1	8.5			15	1	262		1					
18	2	8.5				2	54		2					
19	3	30				3	140	50	3					
20	1	8.5			15	2	88		1		1			
21	1	8.5			11	1	50		1					
22	2.25	30				4	84	112.5						
23							50							1
24	1	8.5				1	50		1					
25	1				15	1	50		1					
26	1	8.5			13	1	50		1					
27	1	8.5			14	1	50		1					
28	1	8.5			15	1	50		1					
29	1	8.5			16	1	50		1					
30	3.75	40			12	3	50	137.5	1					
31	1	8.5			18	1	50		1					
32	1	8.5	31			1	50			1				
33	1.75	20			41	2	50	37.5	1					
34	2.5	8.5			19	4	50		1			1		
35	1	8.5			9	1	50		1					
36		8.5					130							
37	8.22	8.5	37	37			56							
38	1	8.5				1	50		1					
39	2.5	8.5				4	50			1		1		
40	2.5	8.5				4	50		1			1		
41	3	40			22	4	127	150					1	
42	2	30			29	4	100	100					1	
43	1.5	15			22	2	50	25	1					
44	25.75	60			24	11		1187.5	2					
45													2	
TOTAL	98	565	103	97	488	79	2777	1925	37	5	1	3	4	1

FILE NAME =	USER NAME = Bilgremiso	DESIGNED - RWB/SB	REVISED - SB 12/29/2017	STATE OF ILLINOIS DEPARTMENT OF TRANSPORTATION	GUARDRAIL REPLACEMENT (SOUTH SECTION) SCHEDULE OF QUANTITIES			F.A. RTE.	SECTION	COUNTY	TOTAL SHEETS	SHEET NO.	
Default	Documents\DOT Offices\District 1\Projects\DI052\Drawings\Design\RWB\SB\shd-schedule.dgn	CHECKED -	REVISED -		SCALE:	SHEET 1	OF 1 SHEETS	STA.	TO STA.	ILLINOIS FED. AID PROJECT	VARIOUS	44	5
	PLOT SCALE = 100.0000' / in.	DATE - 9/14/17	REVISED -								CONTRACT NO. 62D54		
	PLOT DATE = 1/2/2018		REVISED -										

REV 1-3-18

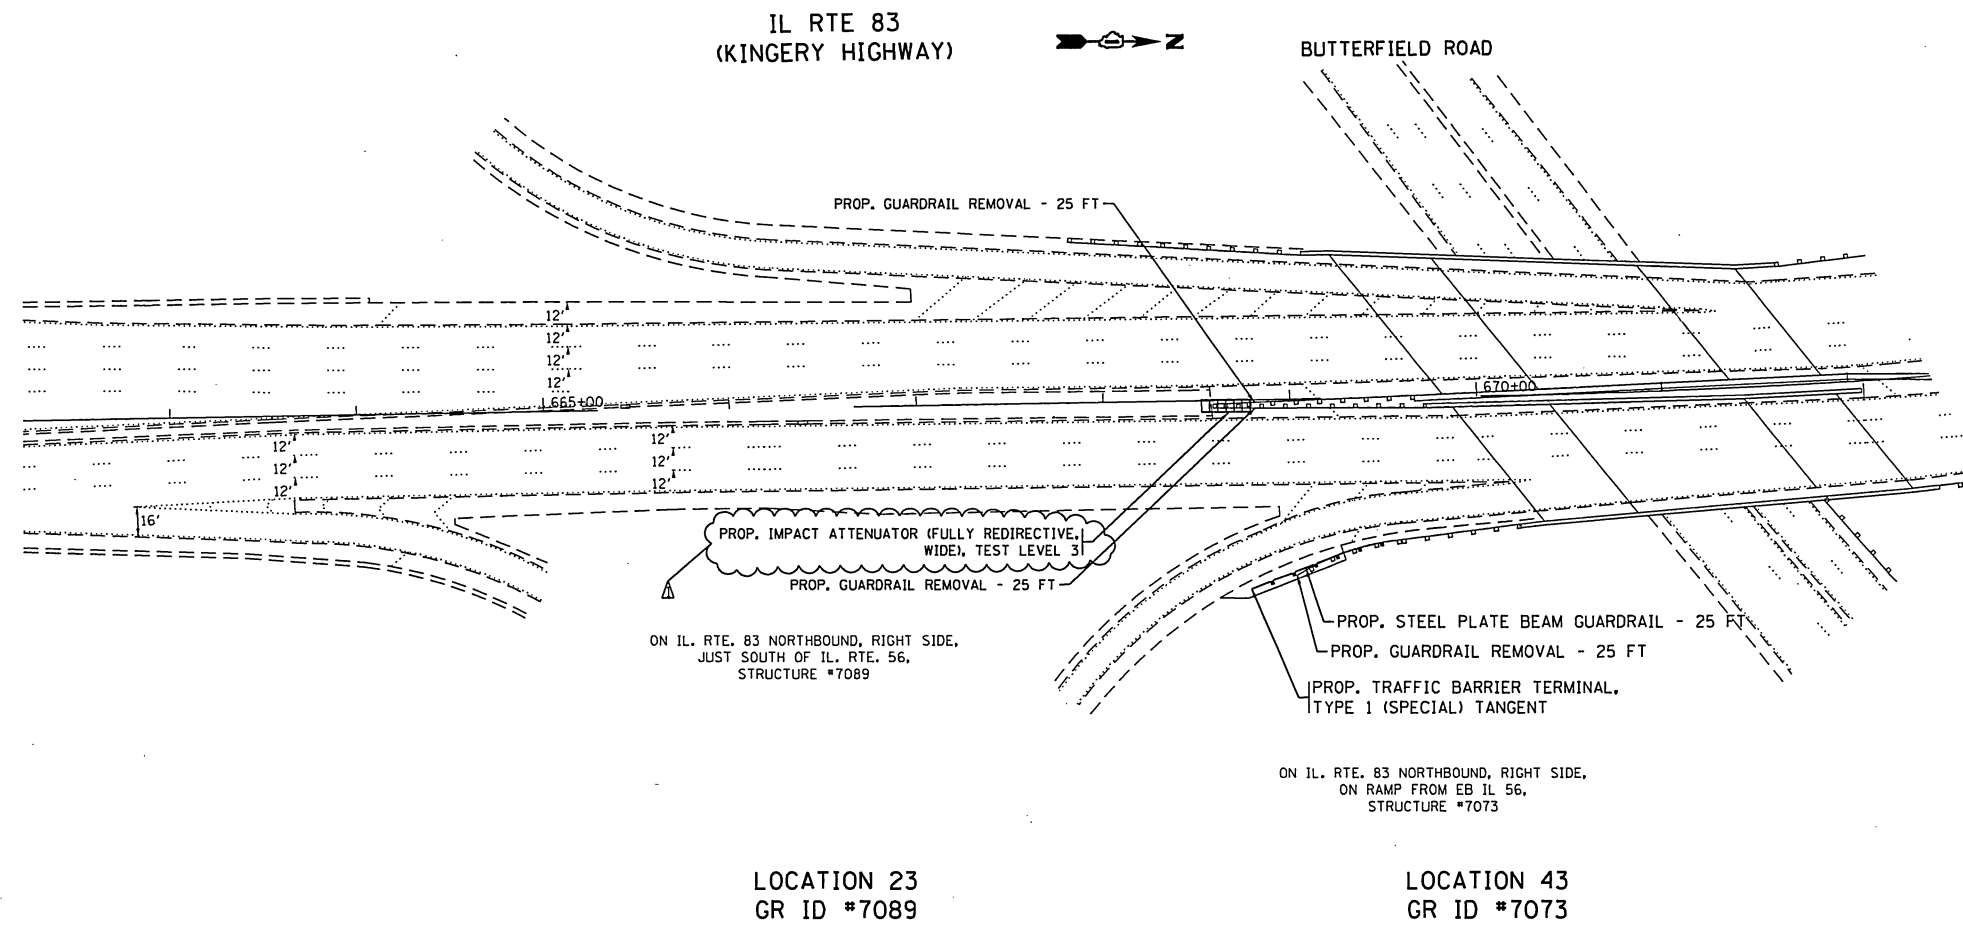

FILE NAME =	USER NAME = Bilgramise	DESIGNED - RWB/SB	REVISED - SB 12/29/2017	STATE OF ILLINOIS DEPARTMENT OF TRANSPORTATION	GUARDRAIL REPLACEMENT (SOUTH SECTION) ROADWAY PLAN			F.A. RTE.	SECTION	COUNTY	TOTAL SHEETS	SHEET NO.
p:\IL084EBIDINTEG.illinois.gov\PIDOT\Documents\DOT Offices\District 1\Projects\DI084EBIDINTEG\Design\DI084EBIDINTEG-sht-plan.dgn	PLOT SCALE = 100.0000' / in.	CHECKED -	REVISED -					VAR	2016-061-1	VARIOUS	44	23
Default	PLOT DATE = 1/2/2018	DATE -	REVISED -		SCALE: 1"=50'	SHEET 15	OF 23 SHEETS	STA.	TO STA.	ILLINOIS FED. AID PROJECT CONTRACT NO. 62D54		
REV 1-3-18												