


F.A.U. RTE.	SECTION	COUNTY	TOTAL SHEETS	SHEET NO.
		McLEAN	8	8
STA. 1+00 TO STA. 1+65		ILLINOIS FED. AID PROJECT		
FED. ROAD DIST. NO.				

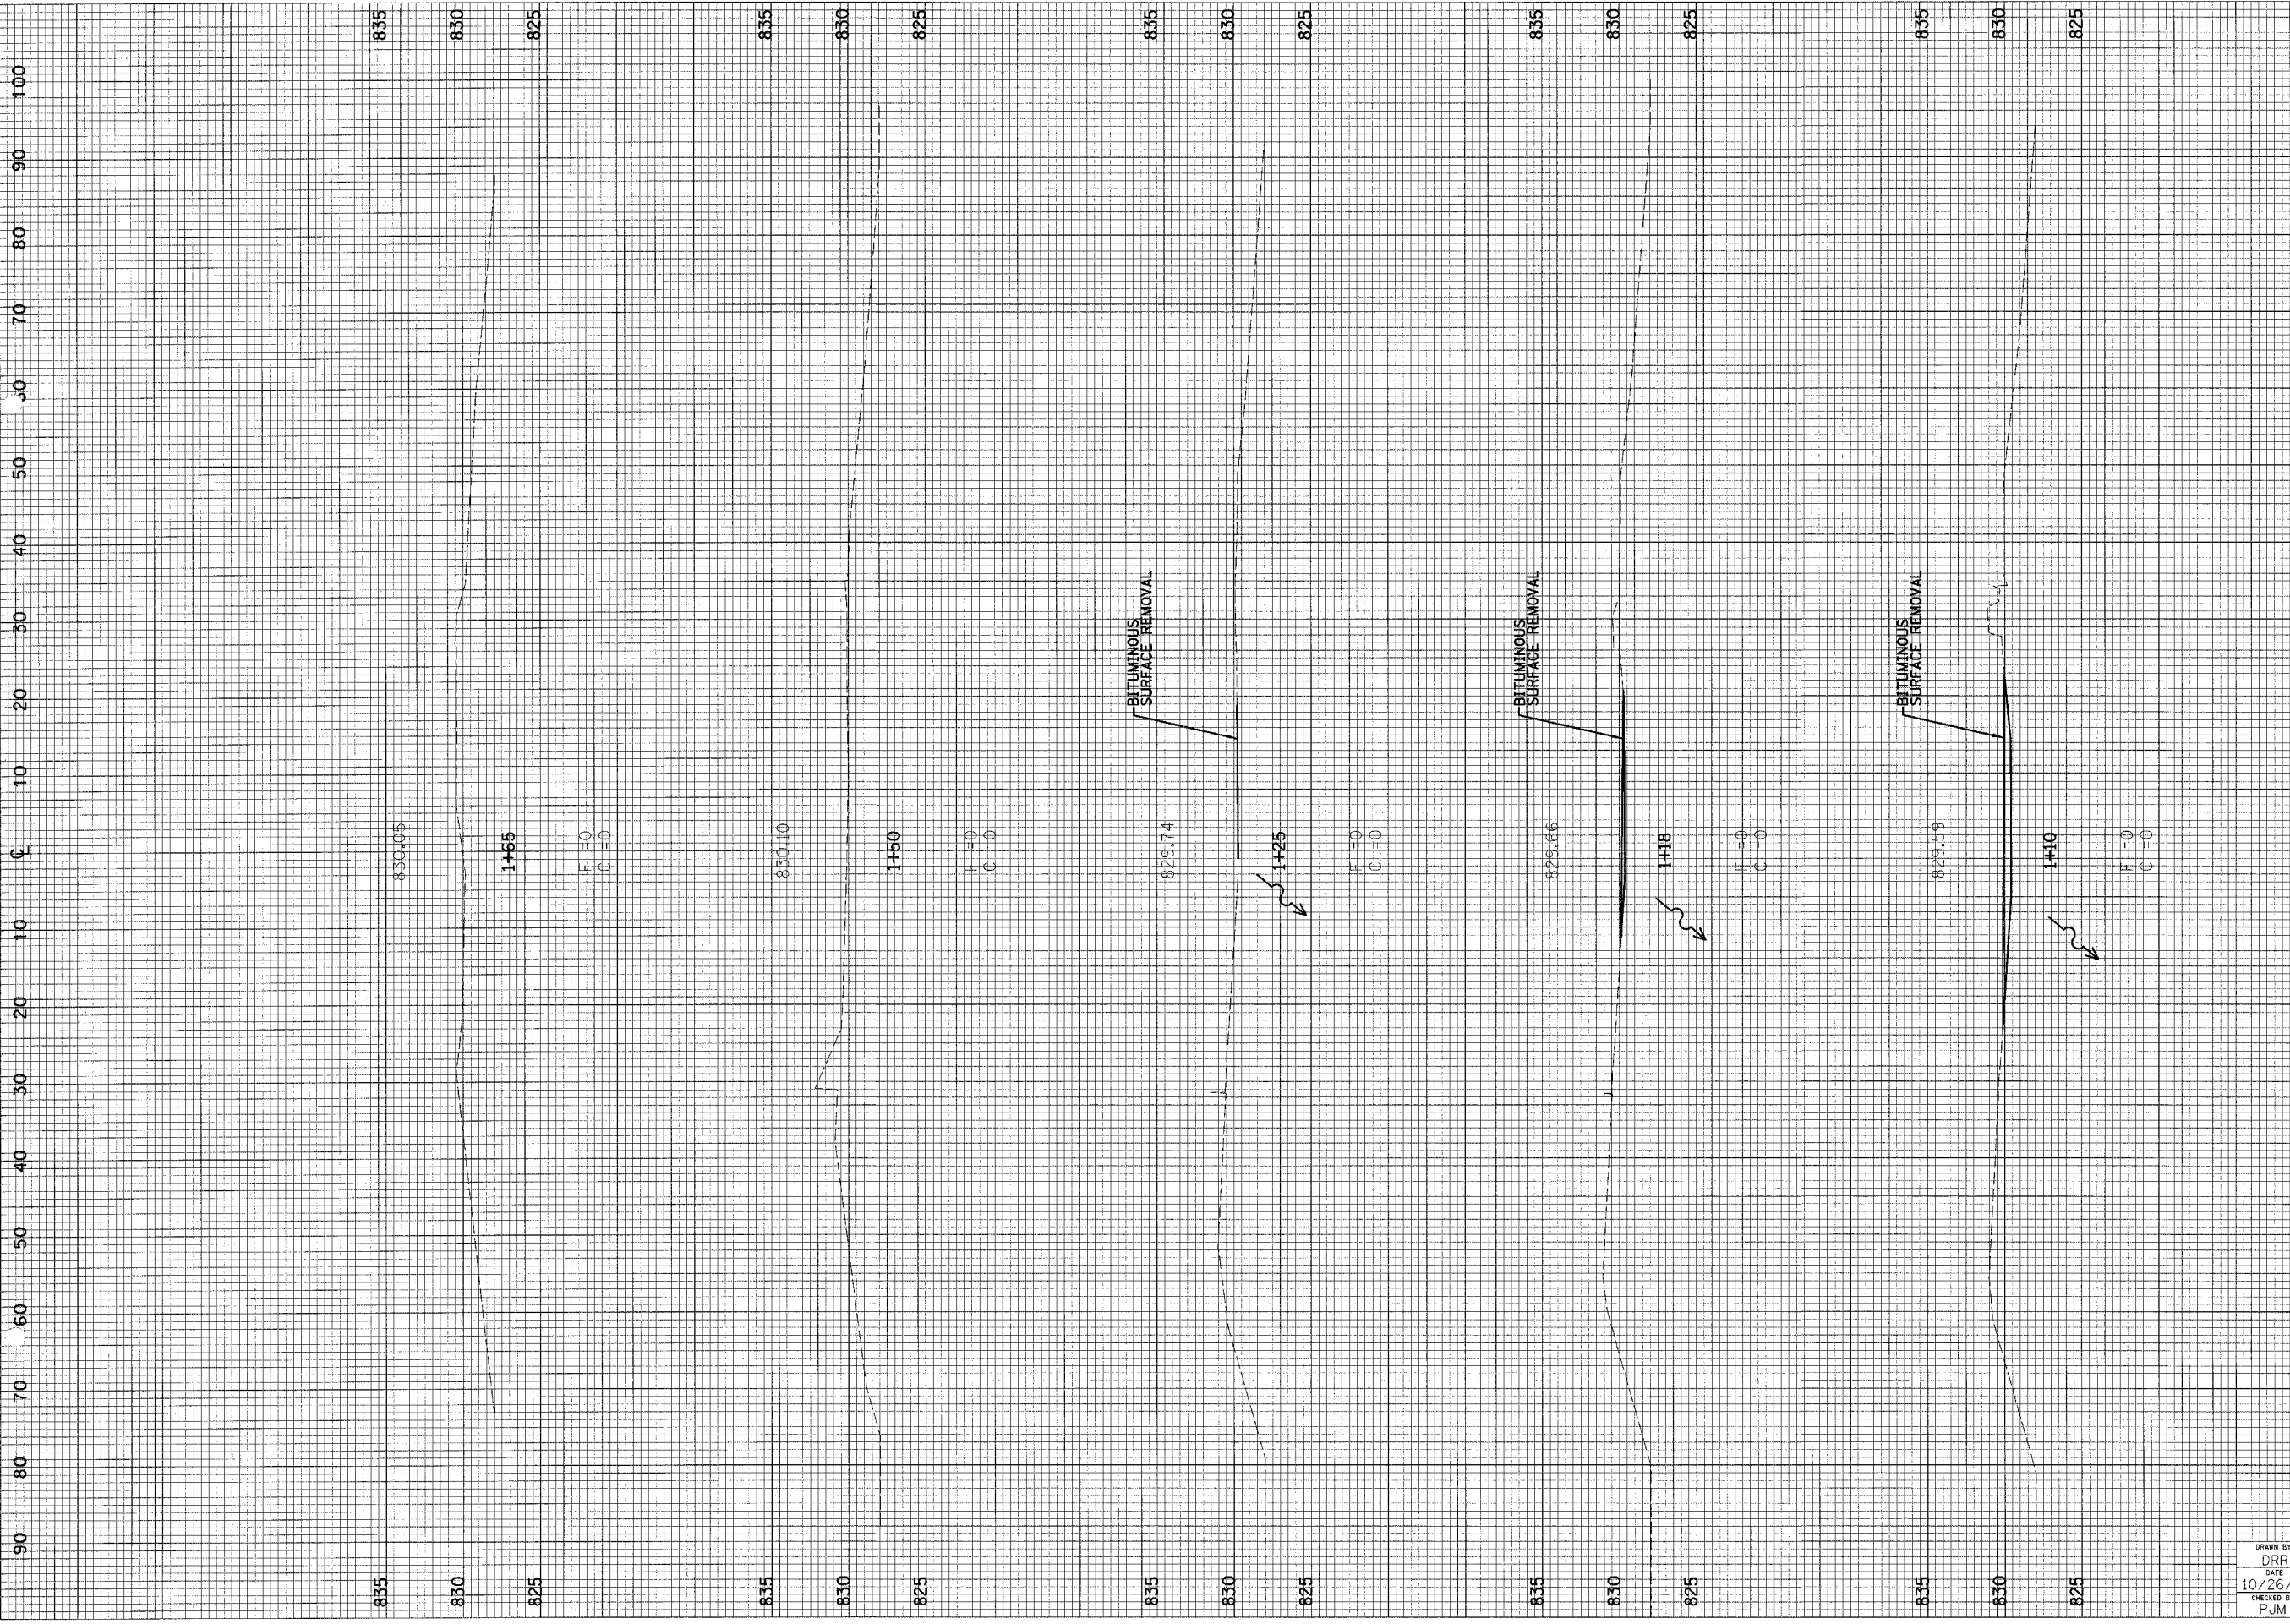

DAVID DAVIS MANSION BARNYARD

DRAWN BY  
DRR  
DATE  
10/26/05  
CHECKED BY  
PJM

**Farnsworth GROUP**  
 2700 McGraw Drive  
 Bloomington, Illinois 61704  
 309/288-9435, 202/988-1571 fax

FILE NO.  
24-7567  
BOOK NO.  
SHEET NO.  
8 OF 8