
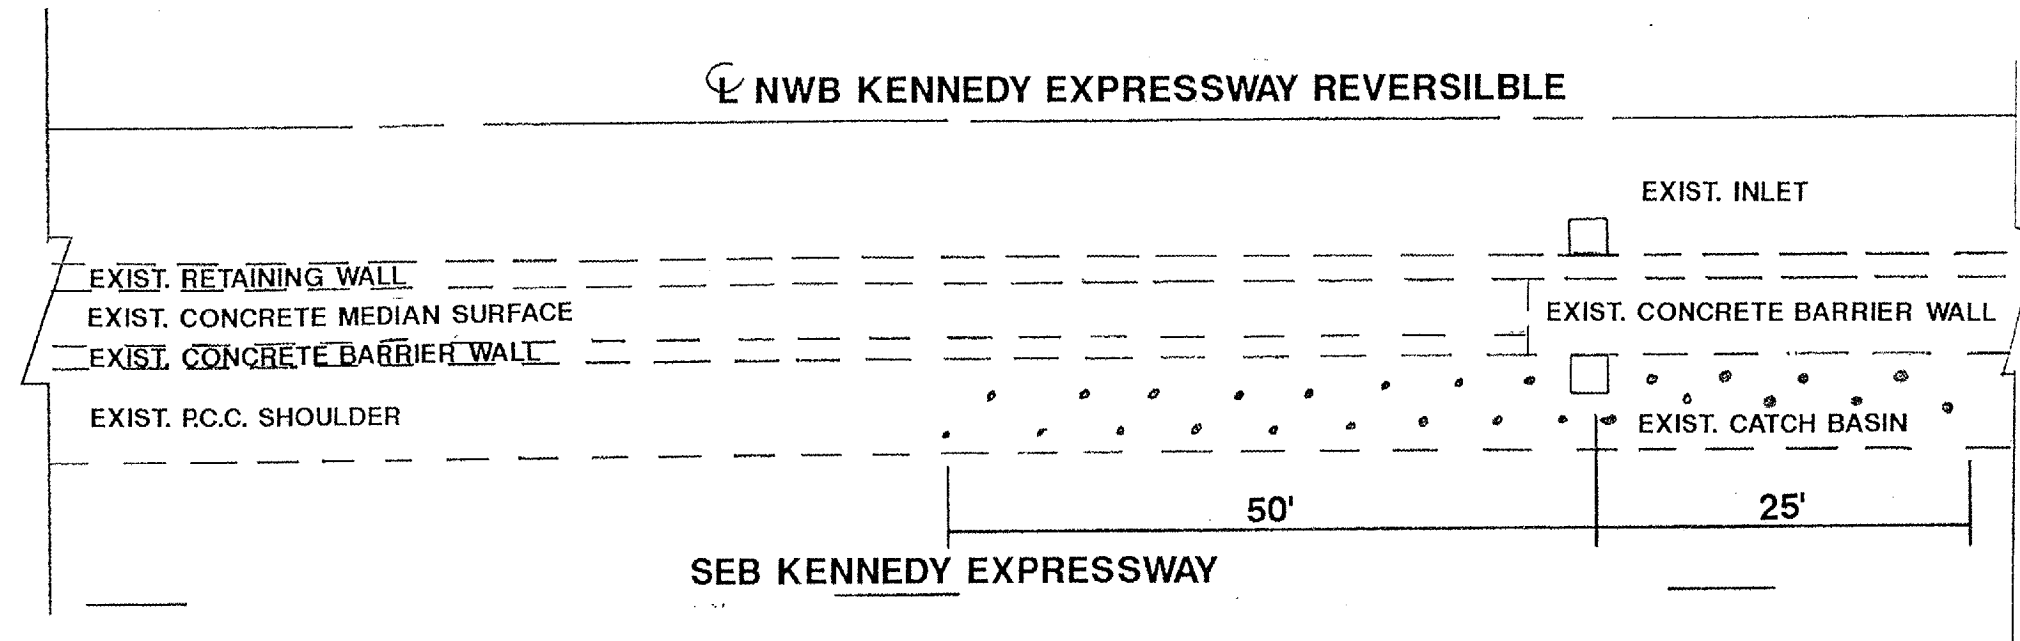


ROUTE	SECTION	COUNTY	TOTAL SHEETS	SHEET NUMBER
FAI 90/94	2005-018 T	COOK	12	9

CONTRACT 62942

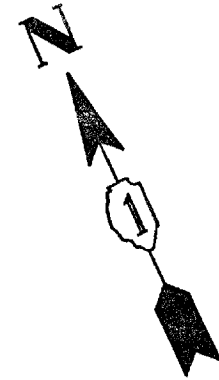

NOTE:
ONE INJECTION EVERY 3'

ILLINOIS DEPARTMENT OF TRANSPORTATION

**INJECTION PATTERN
FOR P.C.C. SHOULDER**