



ROUTE	SECTION	COUNTY	TOTAL SHEETS	SHEET NUMBER
VARIOUS	2004-053BP	COOK & DUPAGE	13	6

Contract 62955
Sh 1 OF 2

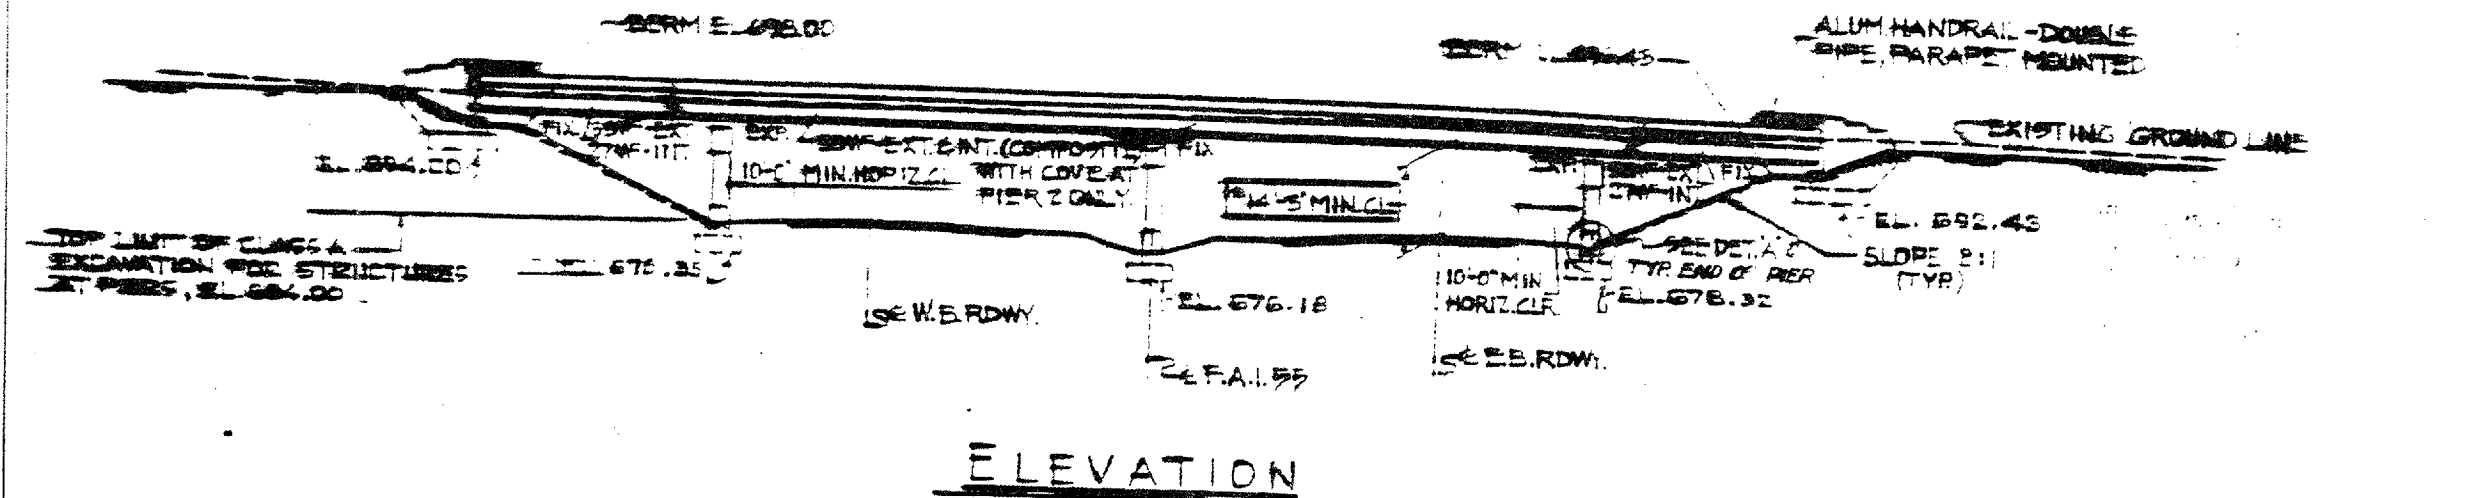

ELEVATION

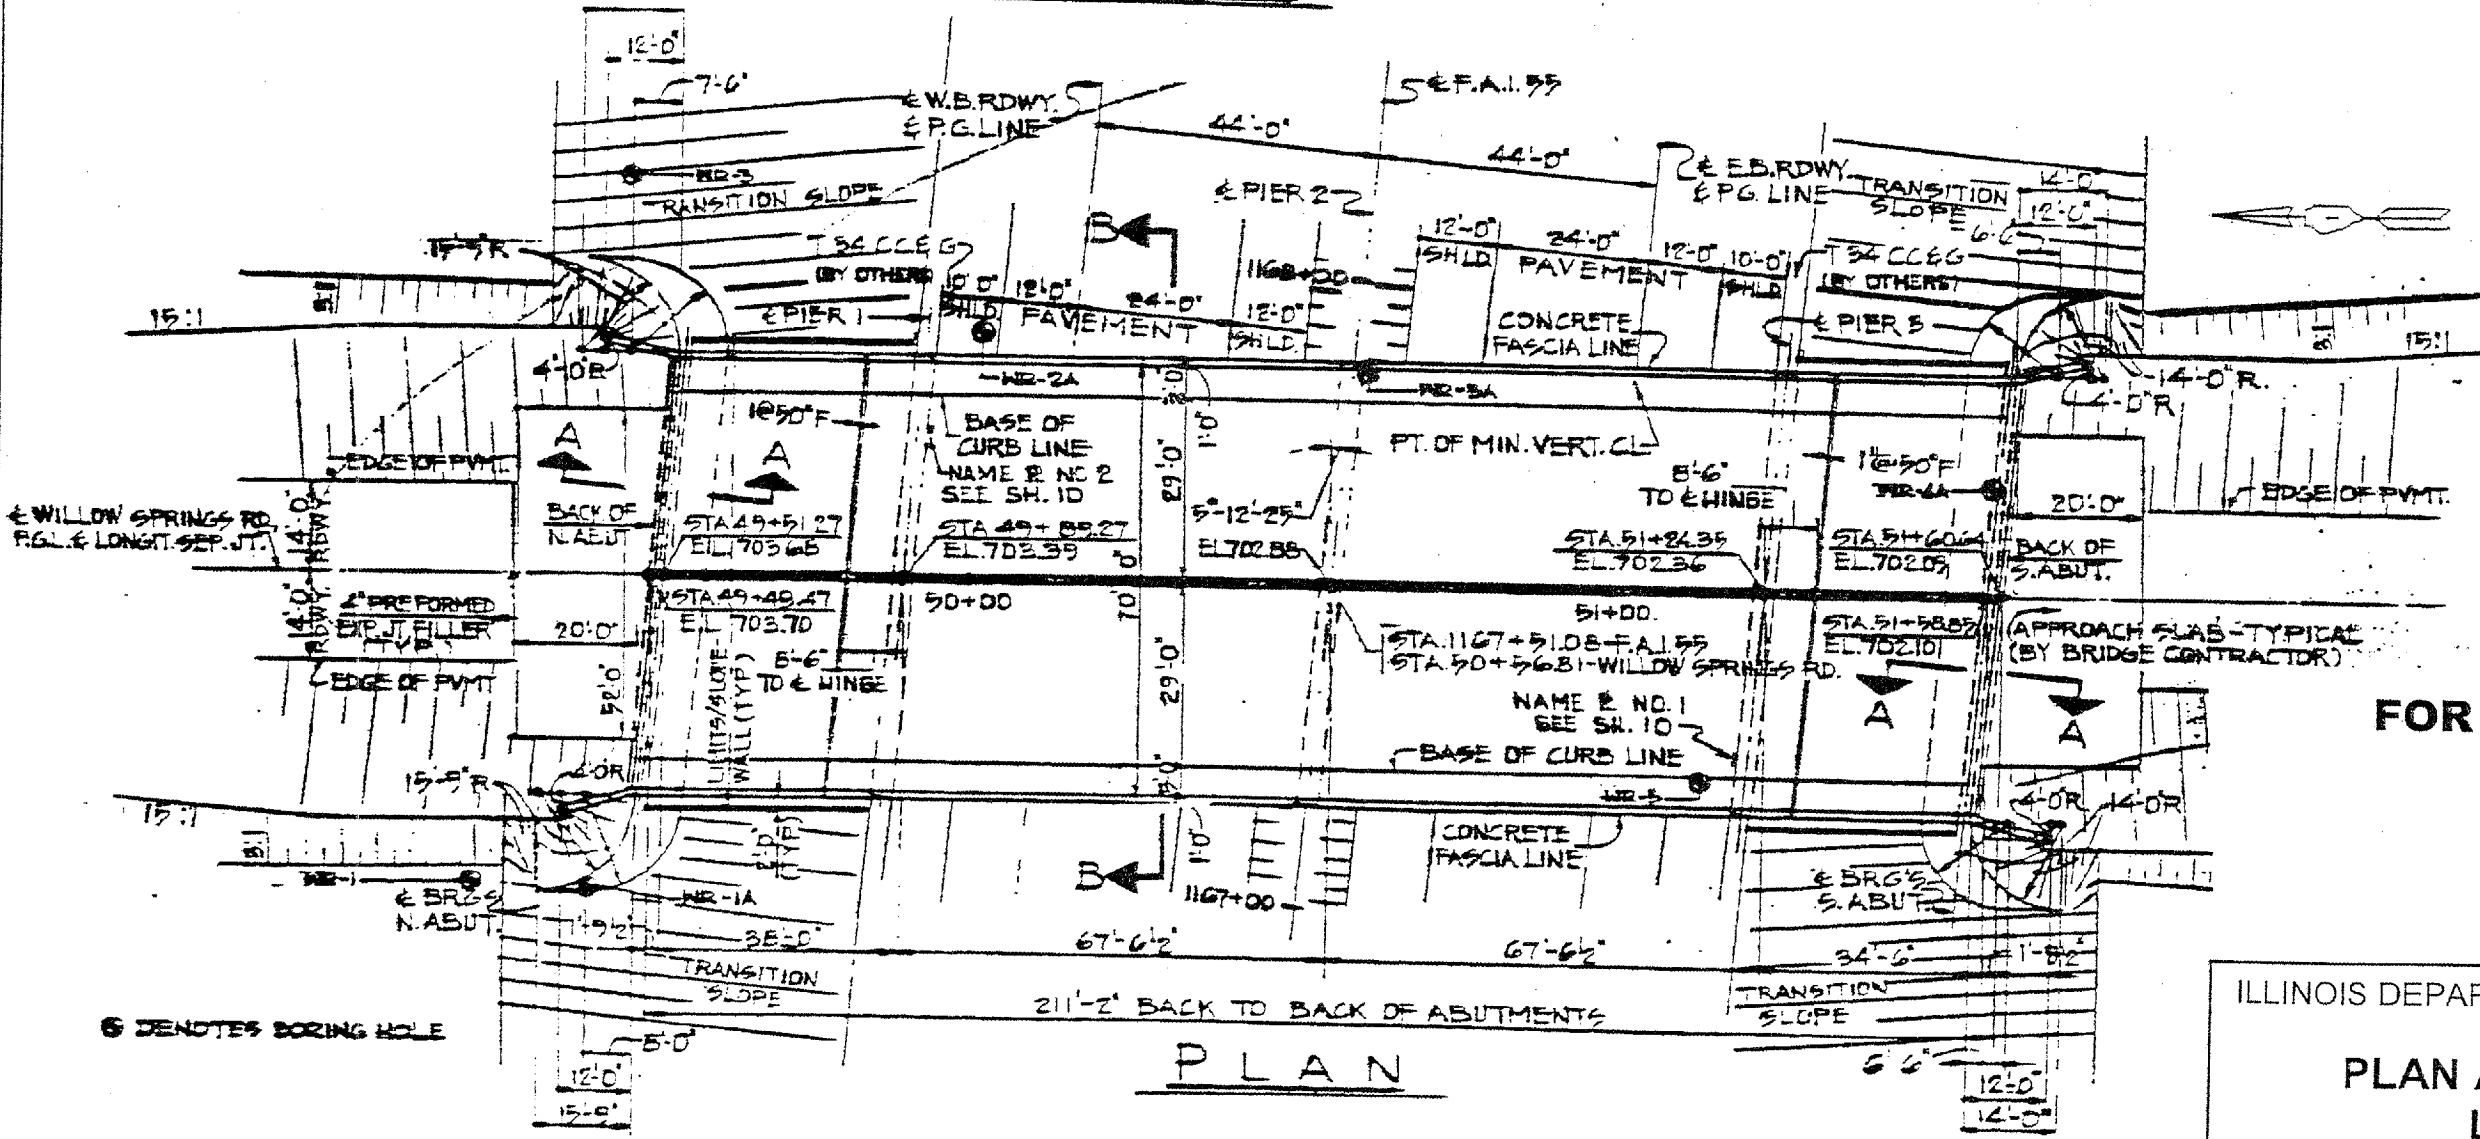

PLAN

FOR INFORMATION ONLY

ILLINOIS DEPARTMENT OF TRANSPORTATION
PLAN AND ELEVATIONS
LOCATION 1
SN 016-0537
WILLOW SPRINGS RD OVER I-55