



F.A.P. RTE.	SECTION	COUNTY	TOTAL SHEETS	SHEET NO.
103	28-1HDF-1	ST. CLAIR	6	4
STA.	TO STA.			
FED. ROAD DIST. NO.	ILLINOIS	FED. AID PROJECT		

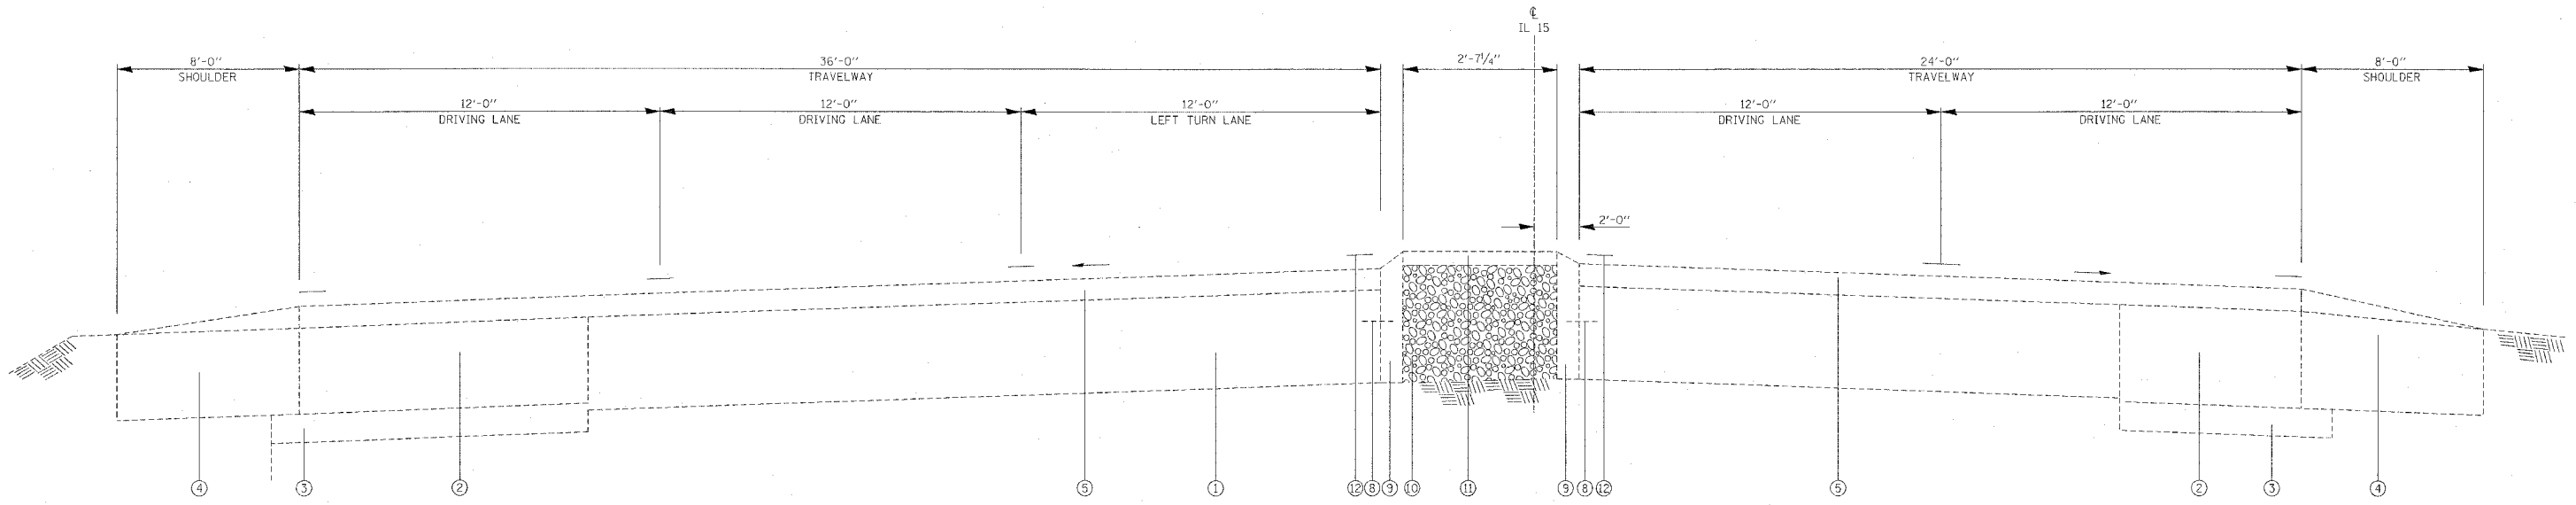


EXISTING TYPICAL SECTION
CONCRETE CURB, DEPRESSED

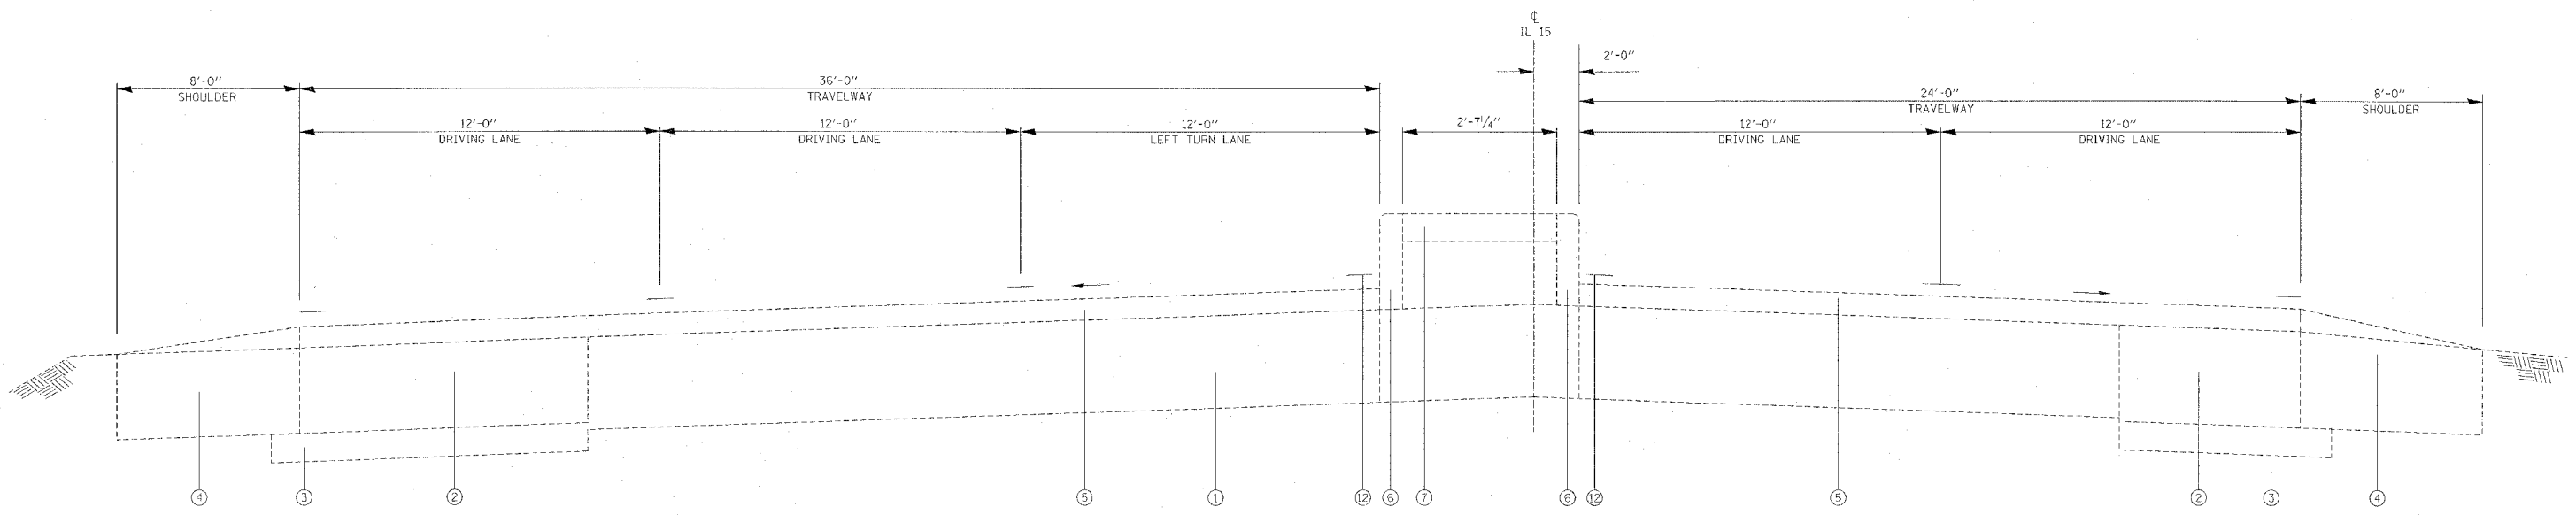

EXISTING TYPICAL SECTION
CONCRETE CURB

LEGEND

- ① EXISTING PCC PAVEMENT 10"
- ② EXISTING PCC BASE COURSE OR BASE COURSE WIDENING 9"
- ③ EXISTING SUBBASE GRANULAR MATERIAL TYPE A 4"
- ④ EXISTING STABILIZED SHOULDER
- ⑤ EXISTING BITUMINOUS CONCRETE SURFACE COURSE 4"
- ⑥ EXISTING CONCRETE CURB
- ⑦ EXISTING PCC MEDIAN SURFACE 4"
- ⑧ EXISTING TIE BARS 3/4"
- ⑨ EXISTING CONCRETE CURB, DEPRESSED
- ⑩ EXISTING COURSE AGGREGATE
- ⑪ EXISTING BITUMINOUS SURFACING 2"
- ⑫ EXISTING PAINT PAVEMENT MARKING 4"

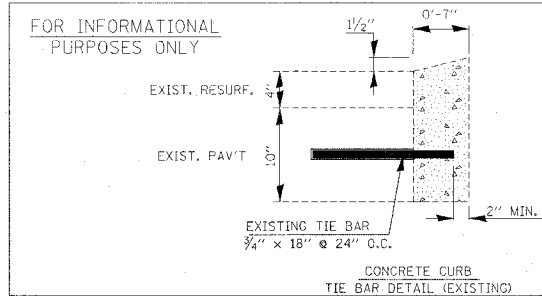

REVISIONS	
NAME	DATE

ILLINOIS DEPARTMENT OF TRANSPORTATION
TYPICAL SECTIONS
FAP ROUTE 103 (IL 15)
SECTION 28-1HDF-1
ST. CLAIR COUNTY

SCALE: DATE
DRAWN BY CHECKED BY

PLT DATE = 10/27/2005
PLT NAME = ...
PLT SCALE = ...
REFERENCE = ...