




UN044

K:\Champaign\0505903\Draw\Sheets\
 FILE: 09_PARKLOT-WORKZONES.dwg
 LAYOUT: Layout1
 UPDATE BY: cullen
 SURVEY BOOK #
 DATE: Tue 11/22/05 4:31pm
 XREF DWG: Cintinfo.dwg
 tb.dwg
 EP-Topo.dwg
 XREFMARKING.dwg
 MARKING-P.dwg
 CMBaseEPOEL.dwg

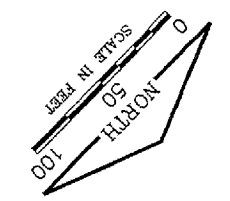

REVISIONS

NUMBER	BY	DATE

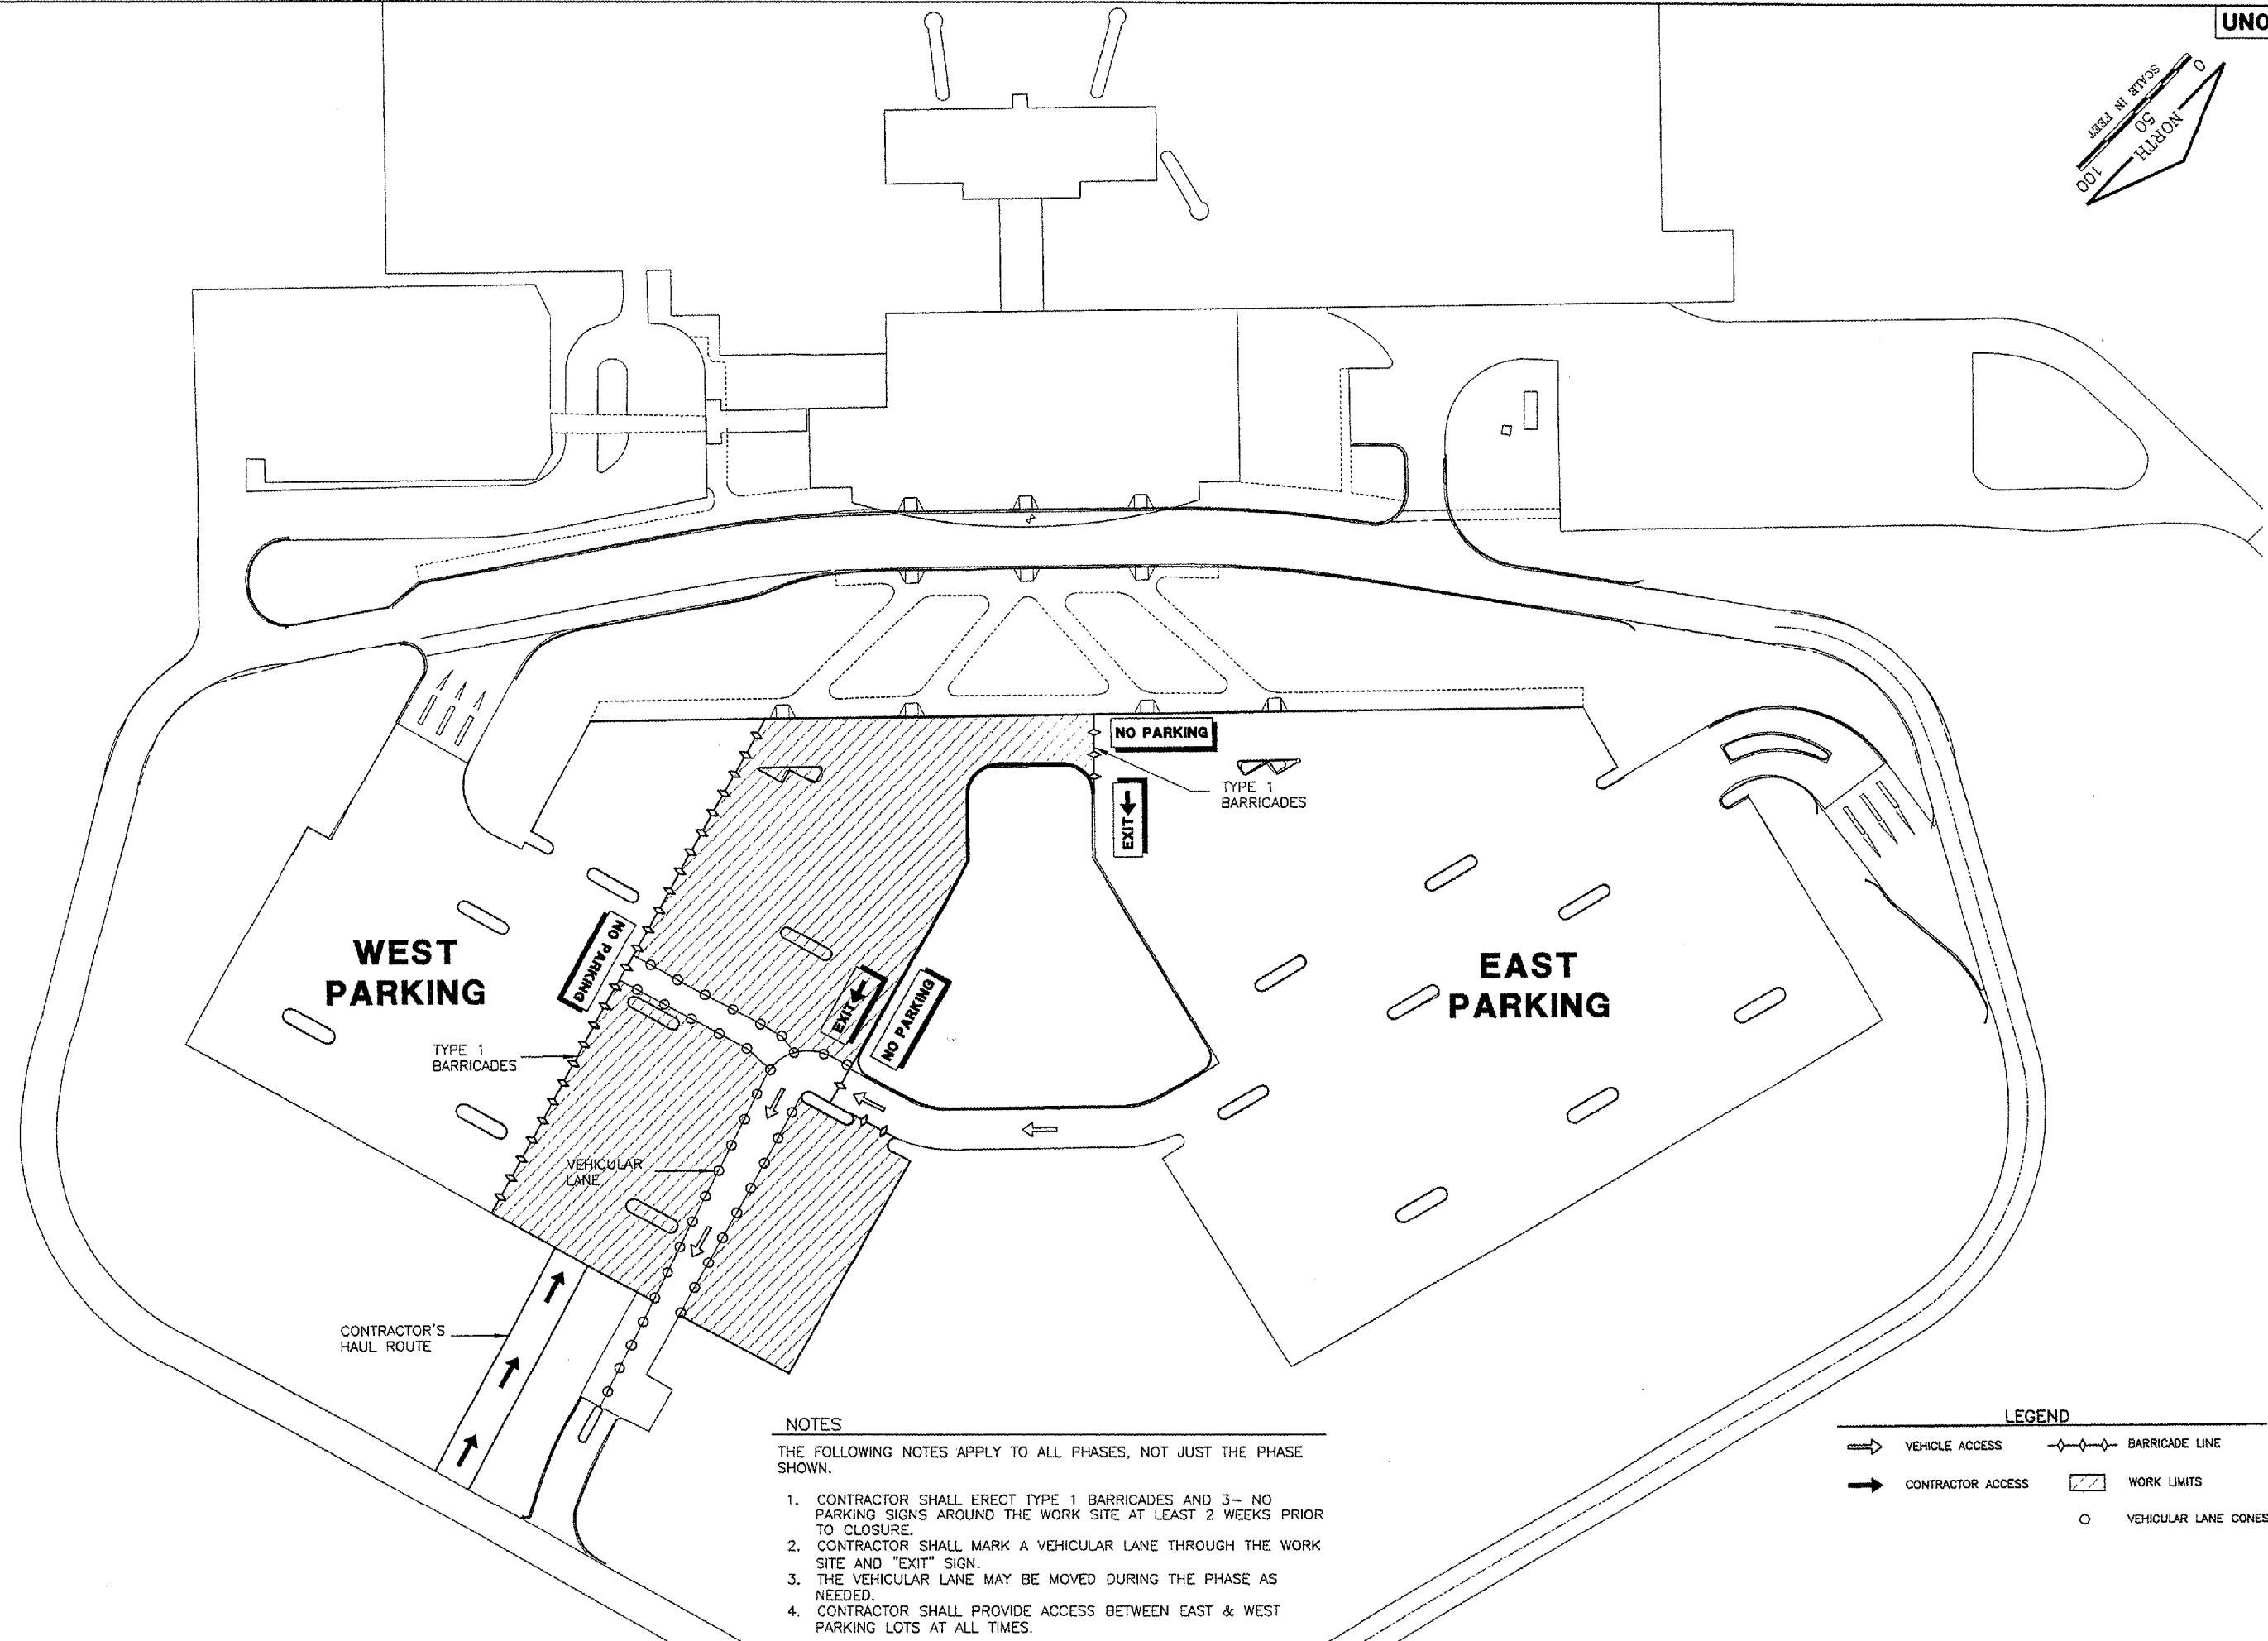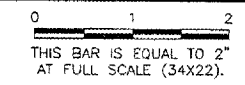

**UNIVERSITY OF ILLINOIS
 WILLARD AIRPORT
 REHABILITATE TERMINAL PARKING AREA
 GENERALIZED PARKING LOT
 WORK ZONE REQUIREMENTS**

© Copyright CMT, Inc.
CMT
 CRAWFORD, MURPHY & TILLY, INC.
 CONSULTING ENGINEERS
 License No. 184-000613

NOTES

- THE FOLLOWING NOTES APPLY TO ALL PHASES, NOT JUST THE PHASE SHOWN.
1. CONTRACTOR SHALL ERECT TYPE 1 BARRICADES AND 3- NO PARKING SIGNS AROUND THE WORK SITE AT LEAST 2 WEEKS PRIOR TO CLOSURE.
 2. CONTRACTOR SHALL MARK A VEHICULAR LANE THROUGH THE WORK SITE AND "EXIT" SIGN.
 3. THE VEHICULAR LANE MAY BE MOVED DURING THE PHASE AS NEEDED.
 4. CONTRACTOR SHALL PROVIDE ACCESS BETWEEN EAST & WEST PARKING LOTS AT ALL TIMES.

LEGEND

- VEHICLE ACCESS
- CONTRACTOR ACCESS
- ◊-◊-◊ BARRICADE LINE
- ▨ WORK LIMITS
- VEHICULAR LANE CONES

DESIGN BY:	CMT
DRAWN BY:	CMT
CHECKED BY:	SMH
APPROVED BY:	SMH
DATE:	11/11/05
JOB No:	0505903
IL PROJECT:	CMI-3473