


UN044

K:\Champaign\0505903\Draw\Sheets\FILE: 13_EXCON02.dwg
 LAYOUT: Layout1
 UPDATE BY: jfrank
 SURVEY BOOK #
 DATE: Thu 11/17/05 8:42am
 XREF DWG: C:\ALLI.dwg
 C:\info.dwg
 EP_Base.DWG
 EP-Topo.dwg

REVISIONS		
NUMBER	BY	DATE

0 1 2
 THIS BAR IS EQUAL TO 2"
 AT FULL SCALE (34X22).

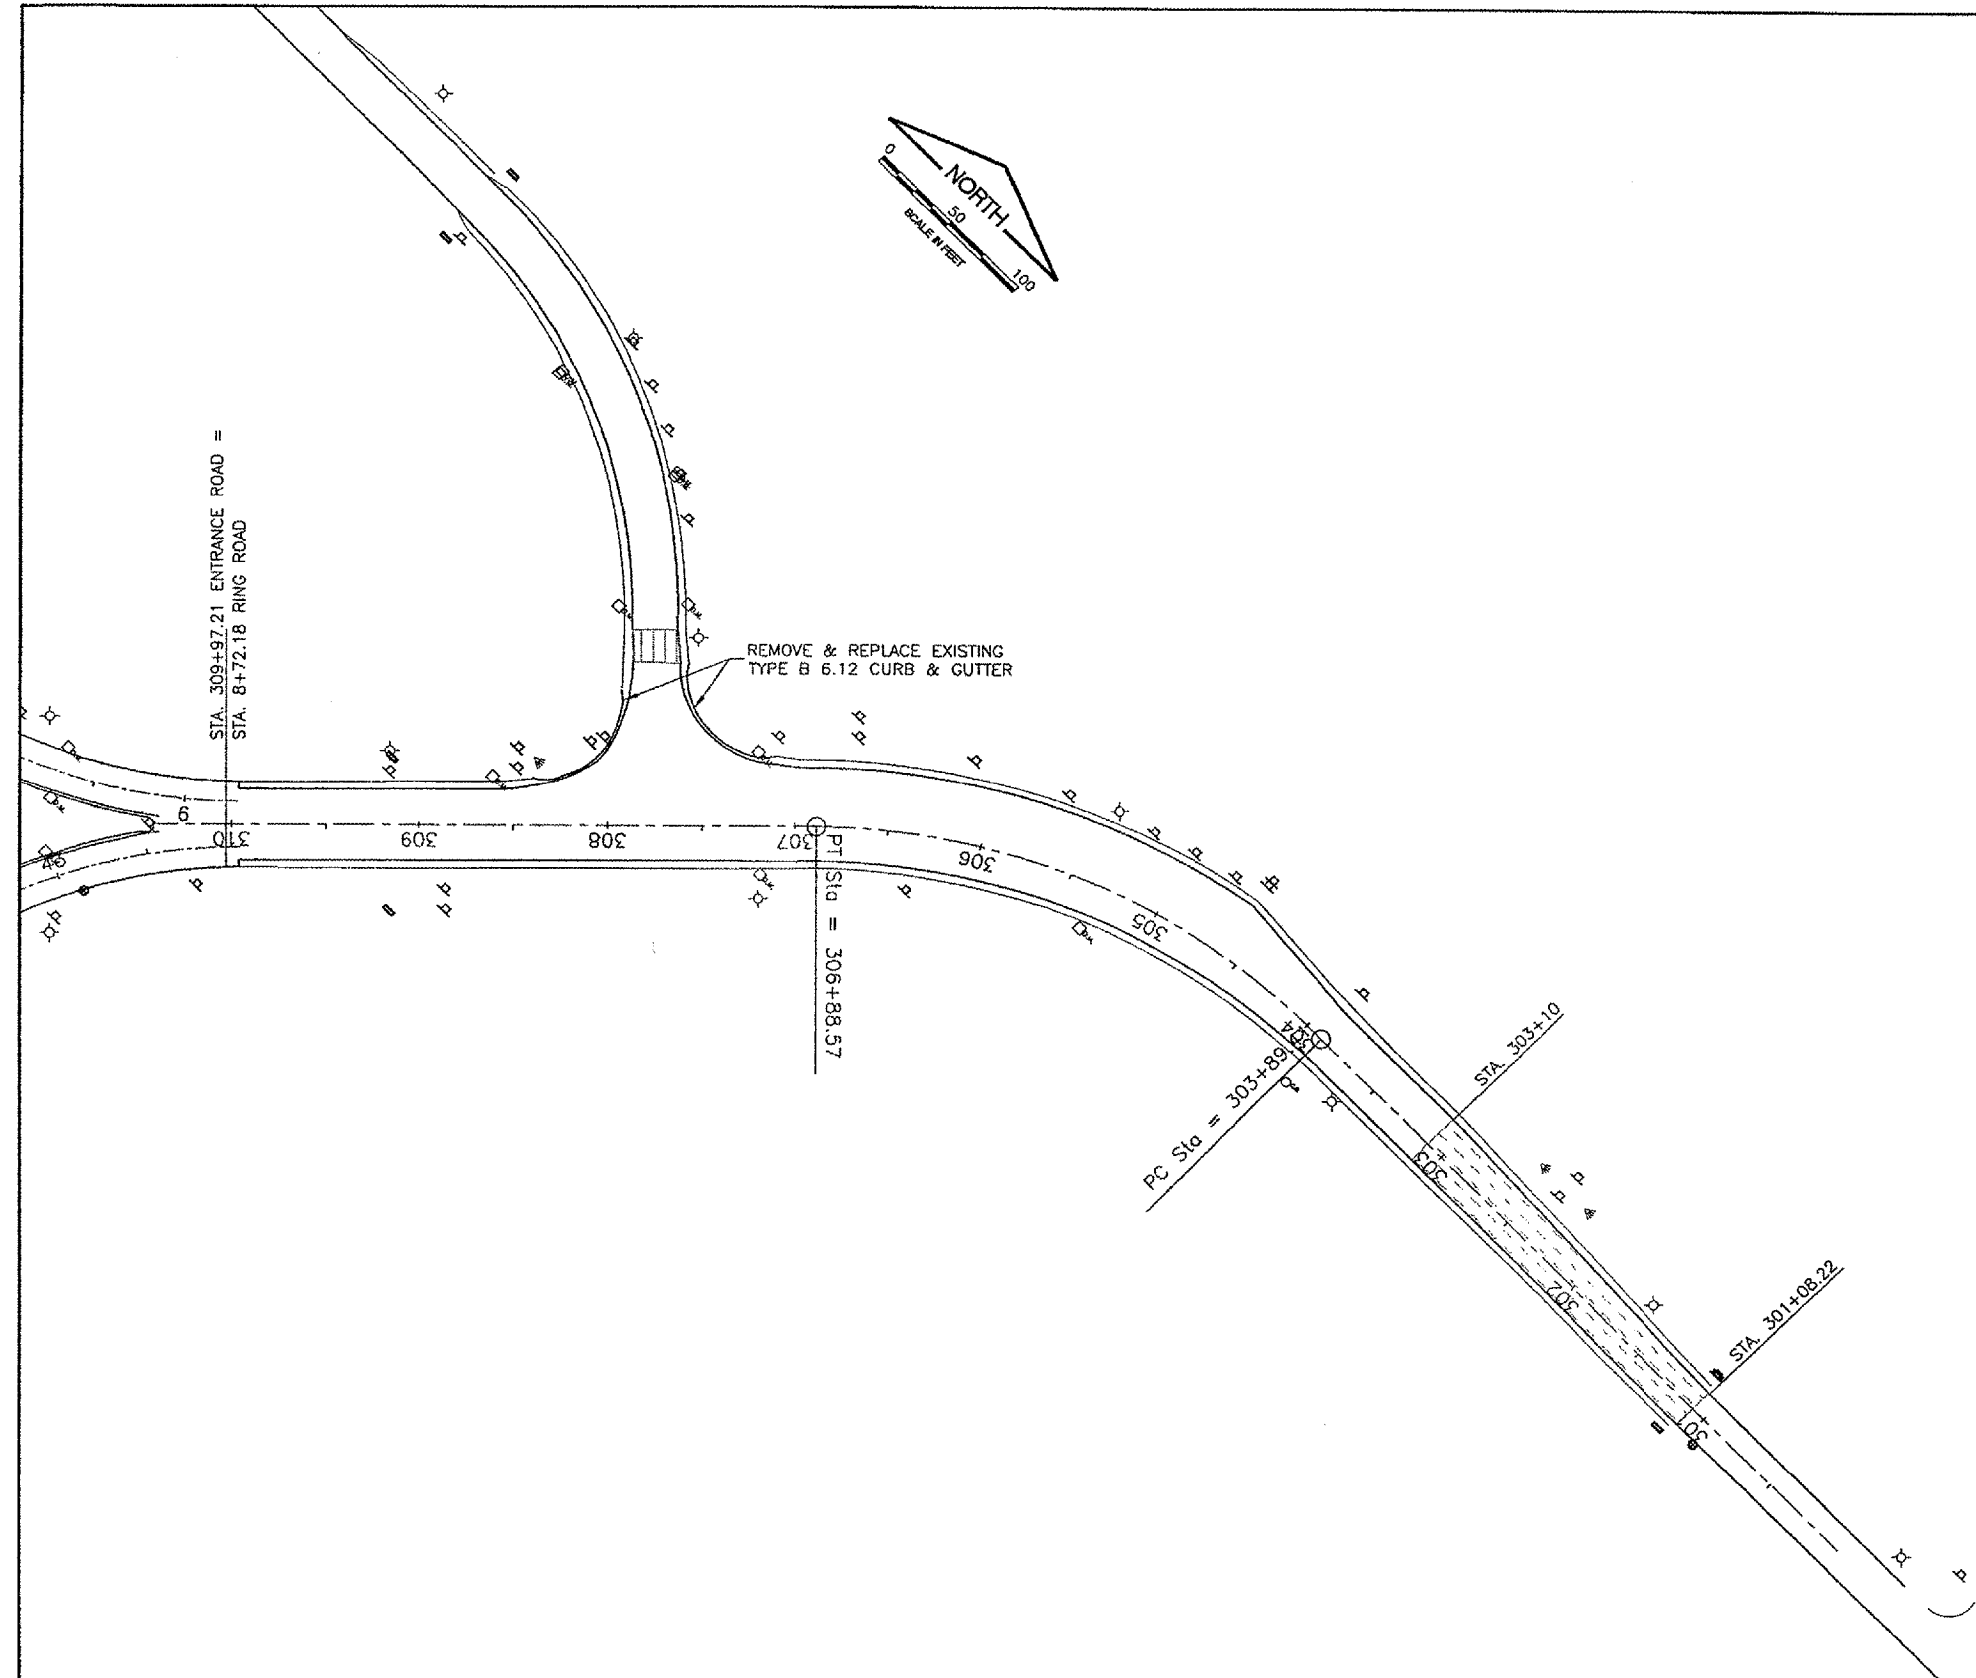

UNIVERSITY OF ILLINOIS
 WILLARD AIRPORT
 REHABILITATE TERMINAL PARKING AREA
 EXISTING CONDITIONS
 AND REMOVALS PLAN 2

© Copyright 2001, Inc.
CMT
 CRAWFORD, MURPHY & TILLY, INC.
 CONSULTING ENGINEERS
 License No. 84-000613

LEGEND

	BUTT JOINT MILLING
	PCC PAVEMENT MILLING FOR TRANSITIONS

DESIGN BY:	CMT
DRAWN BY:	CMT
CHECKED BY:	JEF
APPROVED BY:	SMH
DATE:	11/11/05
JOB No:	0505903
IL PROJECT:	CMI-3473
SHEET	13 OF 45 SHEETS