


K:\Chempoint\0505903\Draw\Sheets\FILE: 24_JNT_01.dwg
 LAYOUT: Layout1
 UPDATE BY: jfrank
 SURVEY BOOK #
 DATE: Thu 11/17/05 9:08am
 XREF DWG: CAALLY.dwg
 Cinfo.dwg
 tb.dwg
 EP_Base.DWG
 EP-Topo.dwg
 SITEPLAN.dwg
 key.dwg
 JNT_BASE.dwg

REVISIONS		
NUMBER	BY	DATE

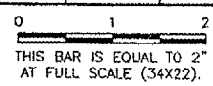


**UNIVERSITY OF ILLINOIS
 WILLARD AIRPORT
 REHABILITATE TERMINAL PARKING AREA
 FRONTAL DRIVE
 JOINTING PLAN**

© Copyright CMT, Inc.
CMT
 CRAWFORD, MURPHY & TILLY, INC.
 CONSULTING ENGINEERS
 License No. 881-000613

DESIGN BY:	JEF
DRAWN BY:	CMT
CHECKED BY:	JEF
APPROVED BY:	SMH
DATE:	11/11/05
JOB No:	0505903


IL PROJECT: CMI-3473

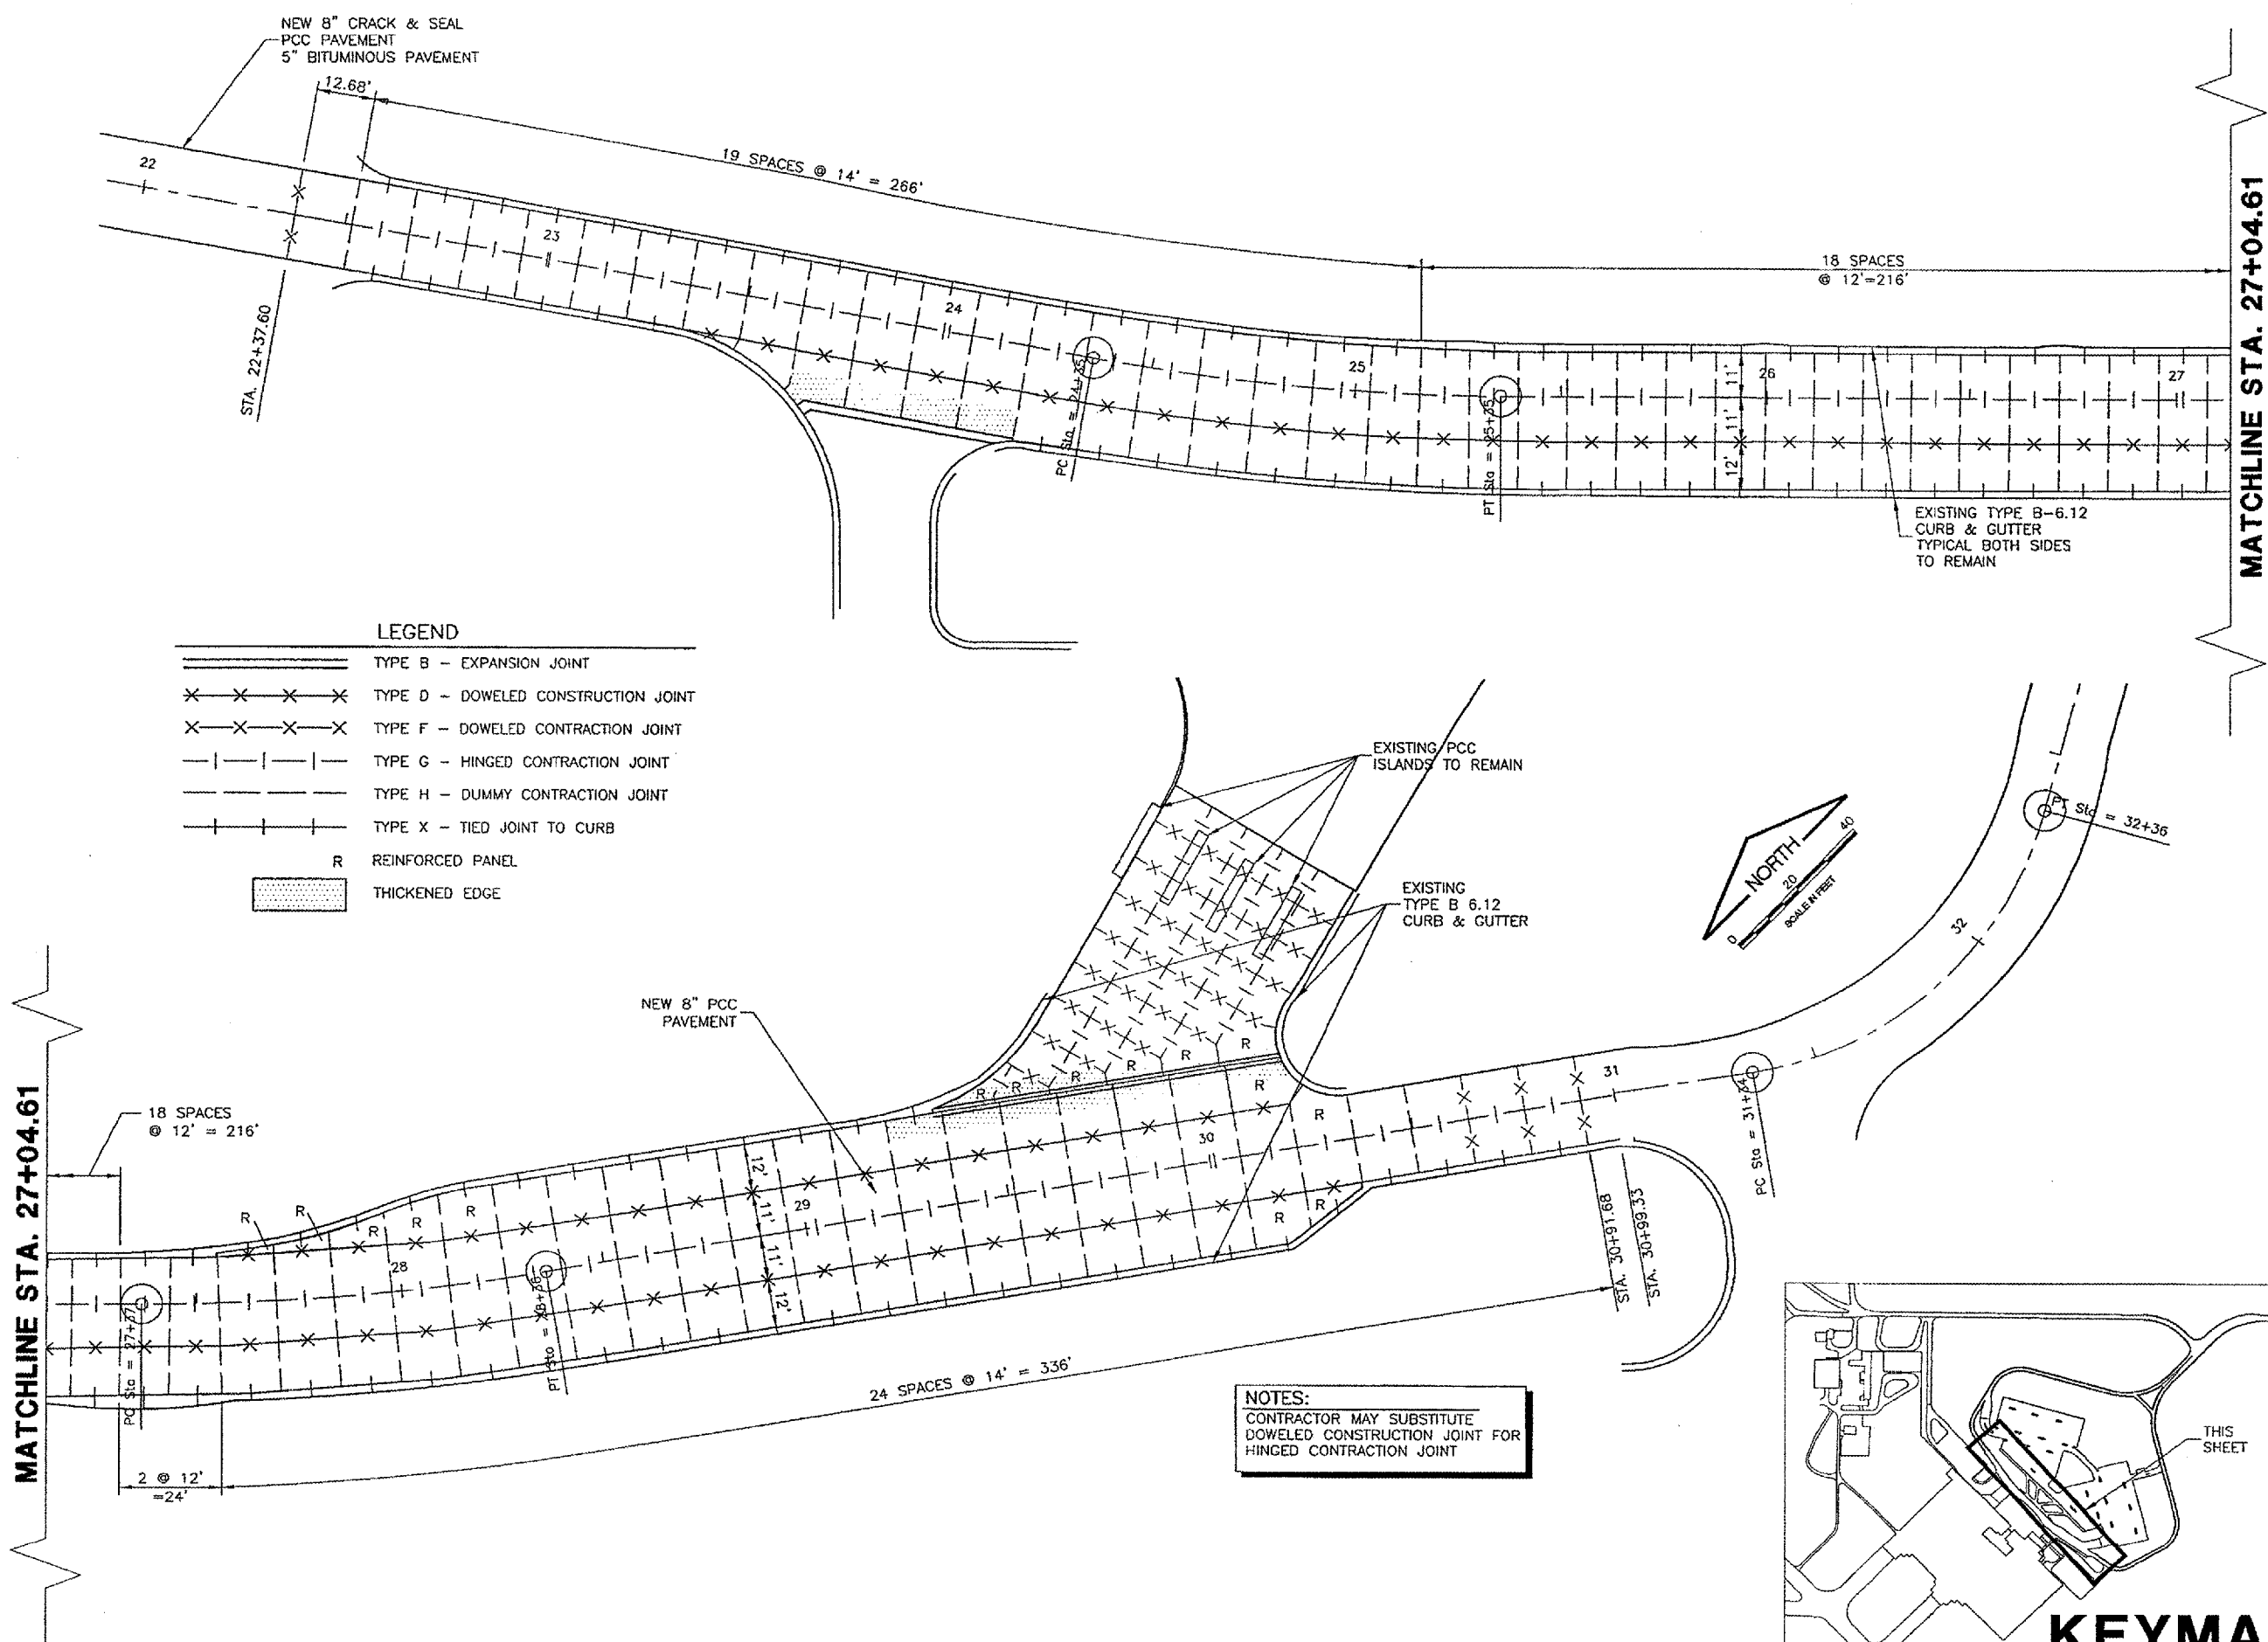

LEGEND

	TYPE B - EXPANSION JOINT
	TYPE D - DOWELED CONSTRUCTION JOINT
	TYPE F - DOWELED CONSTRUCTION JOINT
	TYPE G - HINGED CONSTRUCTION JOINT
	TYPE H - DUMMY CONSTRUCTION JOINT
	TYPE X - TIED JOINT TO CURB
	R REINFORCED PANEL
	THICKENED EDGE

NOTES:
 CONTRACTOR MAY SUBSTITUTE
 DOWELED CONSTRUCTION JOINT FOR
 HINGED CONSTRUCTION JOINT

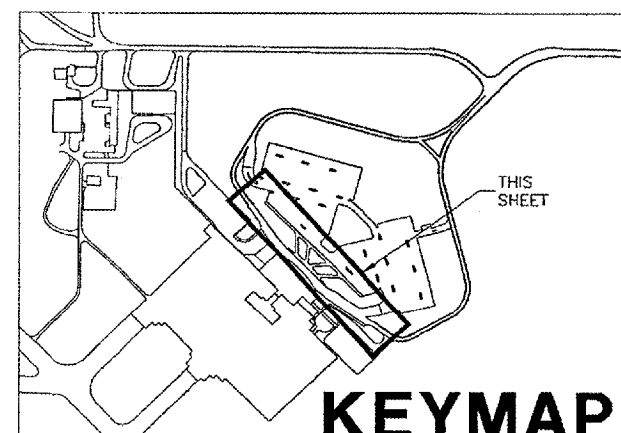

KEYMAP