
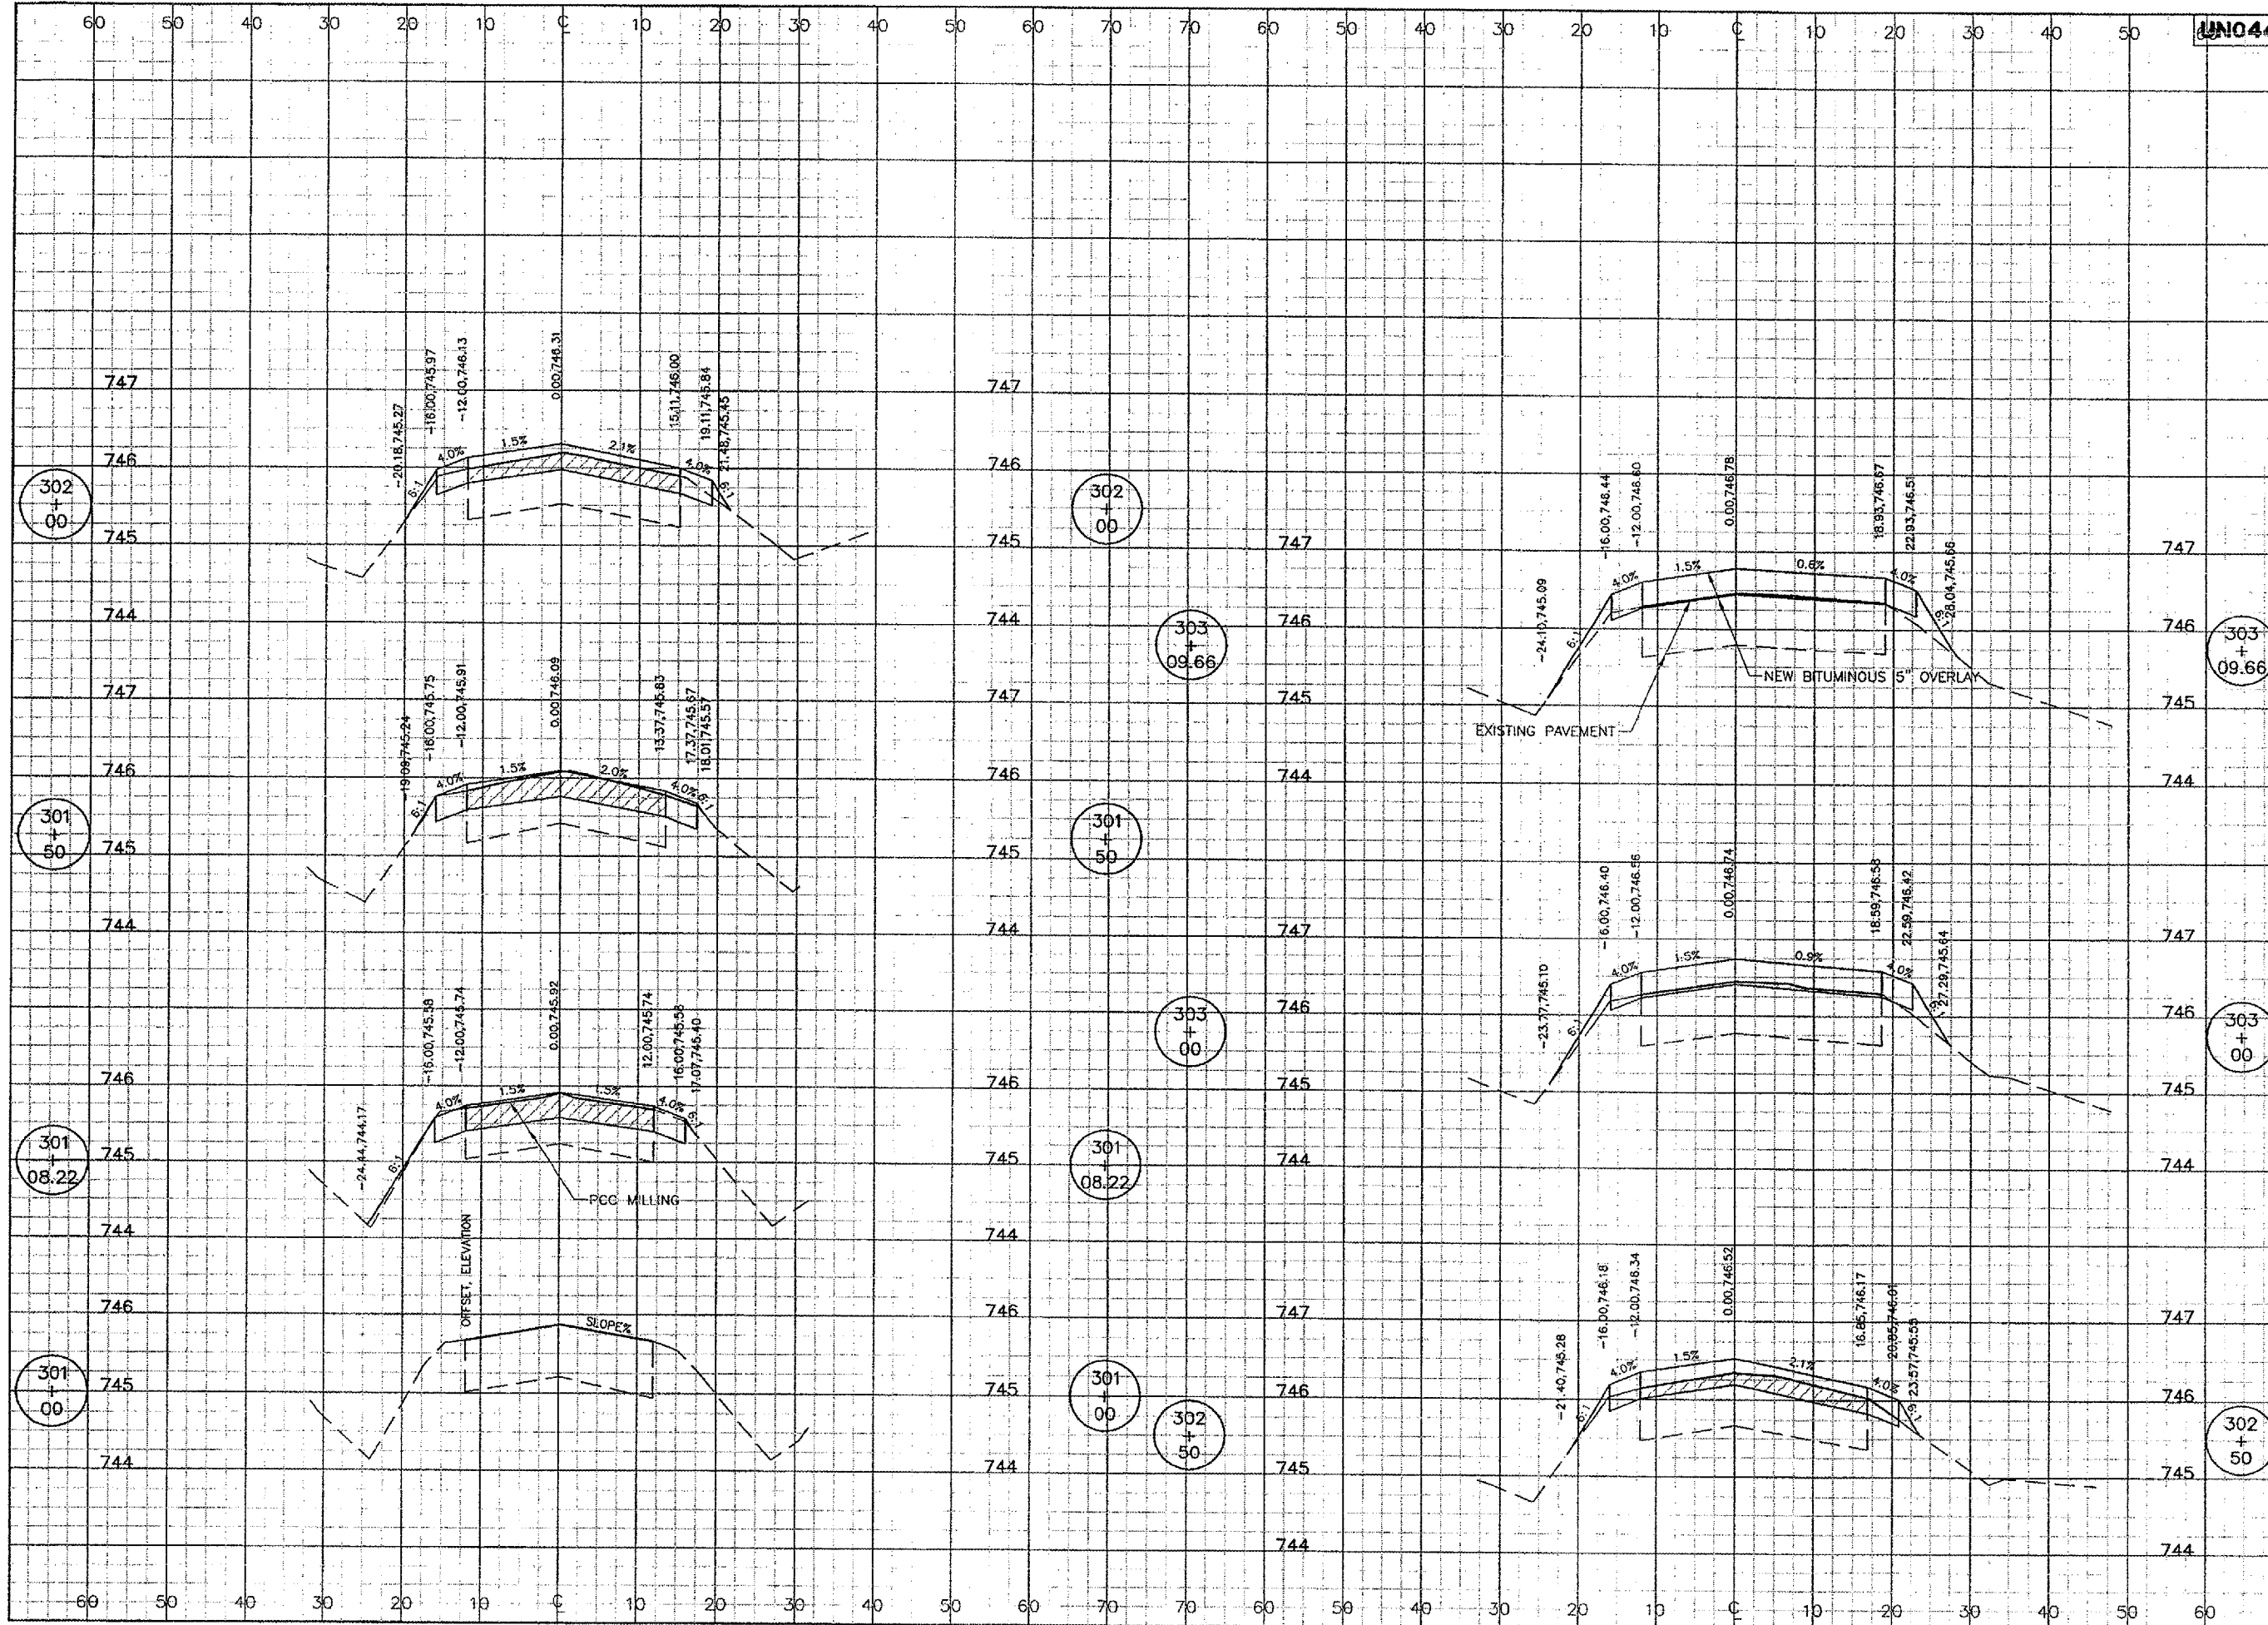


REVISIONS		
NUMBER	BY	DATE

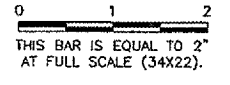

**UNIVERSITY OF ILLINOIS  
 WILLARD AIRPORT**

**REHABILITATE TERMINAL PARKING AREA  
 ENTRANCE ROAD CROSS SECTIONS  
 STA. 301+00 TO STA. 303+09.66**

**CMT**  
 CRAWFORD, MURPHY & TILLY, INC.  
 CONSULTING ENGINEERS  
© copyright CMT, Inc.

DESIGN BY:	CBG
DRAWN BY:	CMT
CHECKED BY:	JEF
APPROVED BY:	SMH
DATE:	11/11/05
JOB No:	0505903
IL PROJECT:	CM-3473
SHEET 32 OF 45 SHEET	