
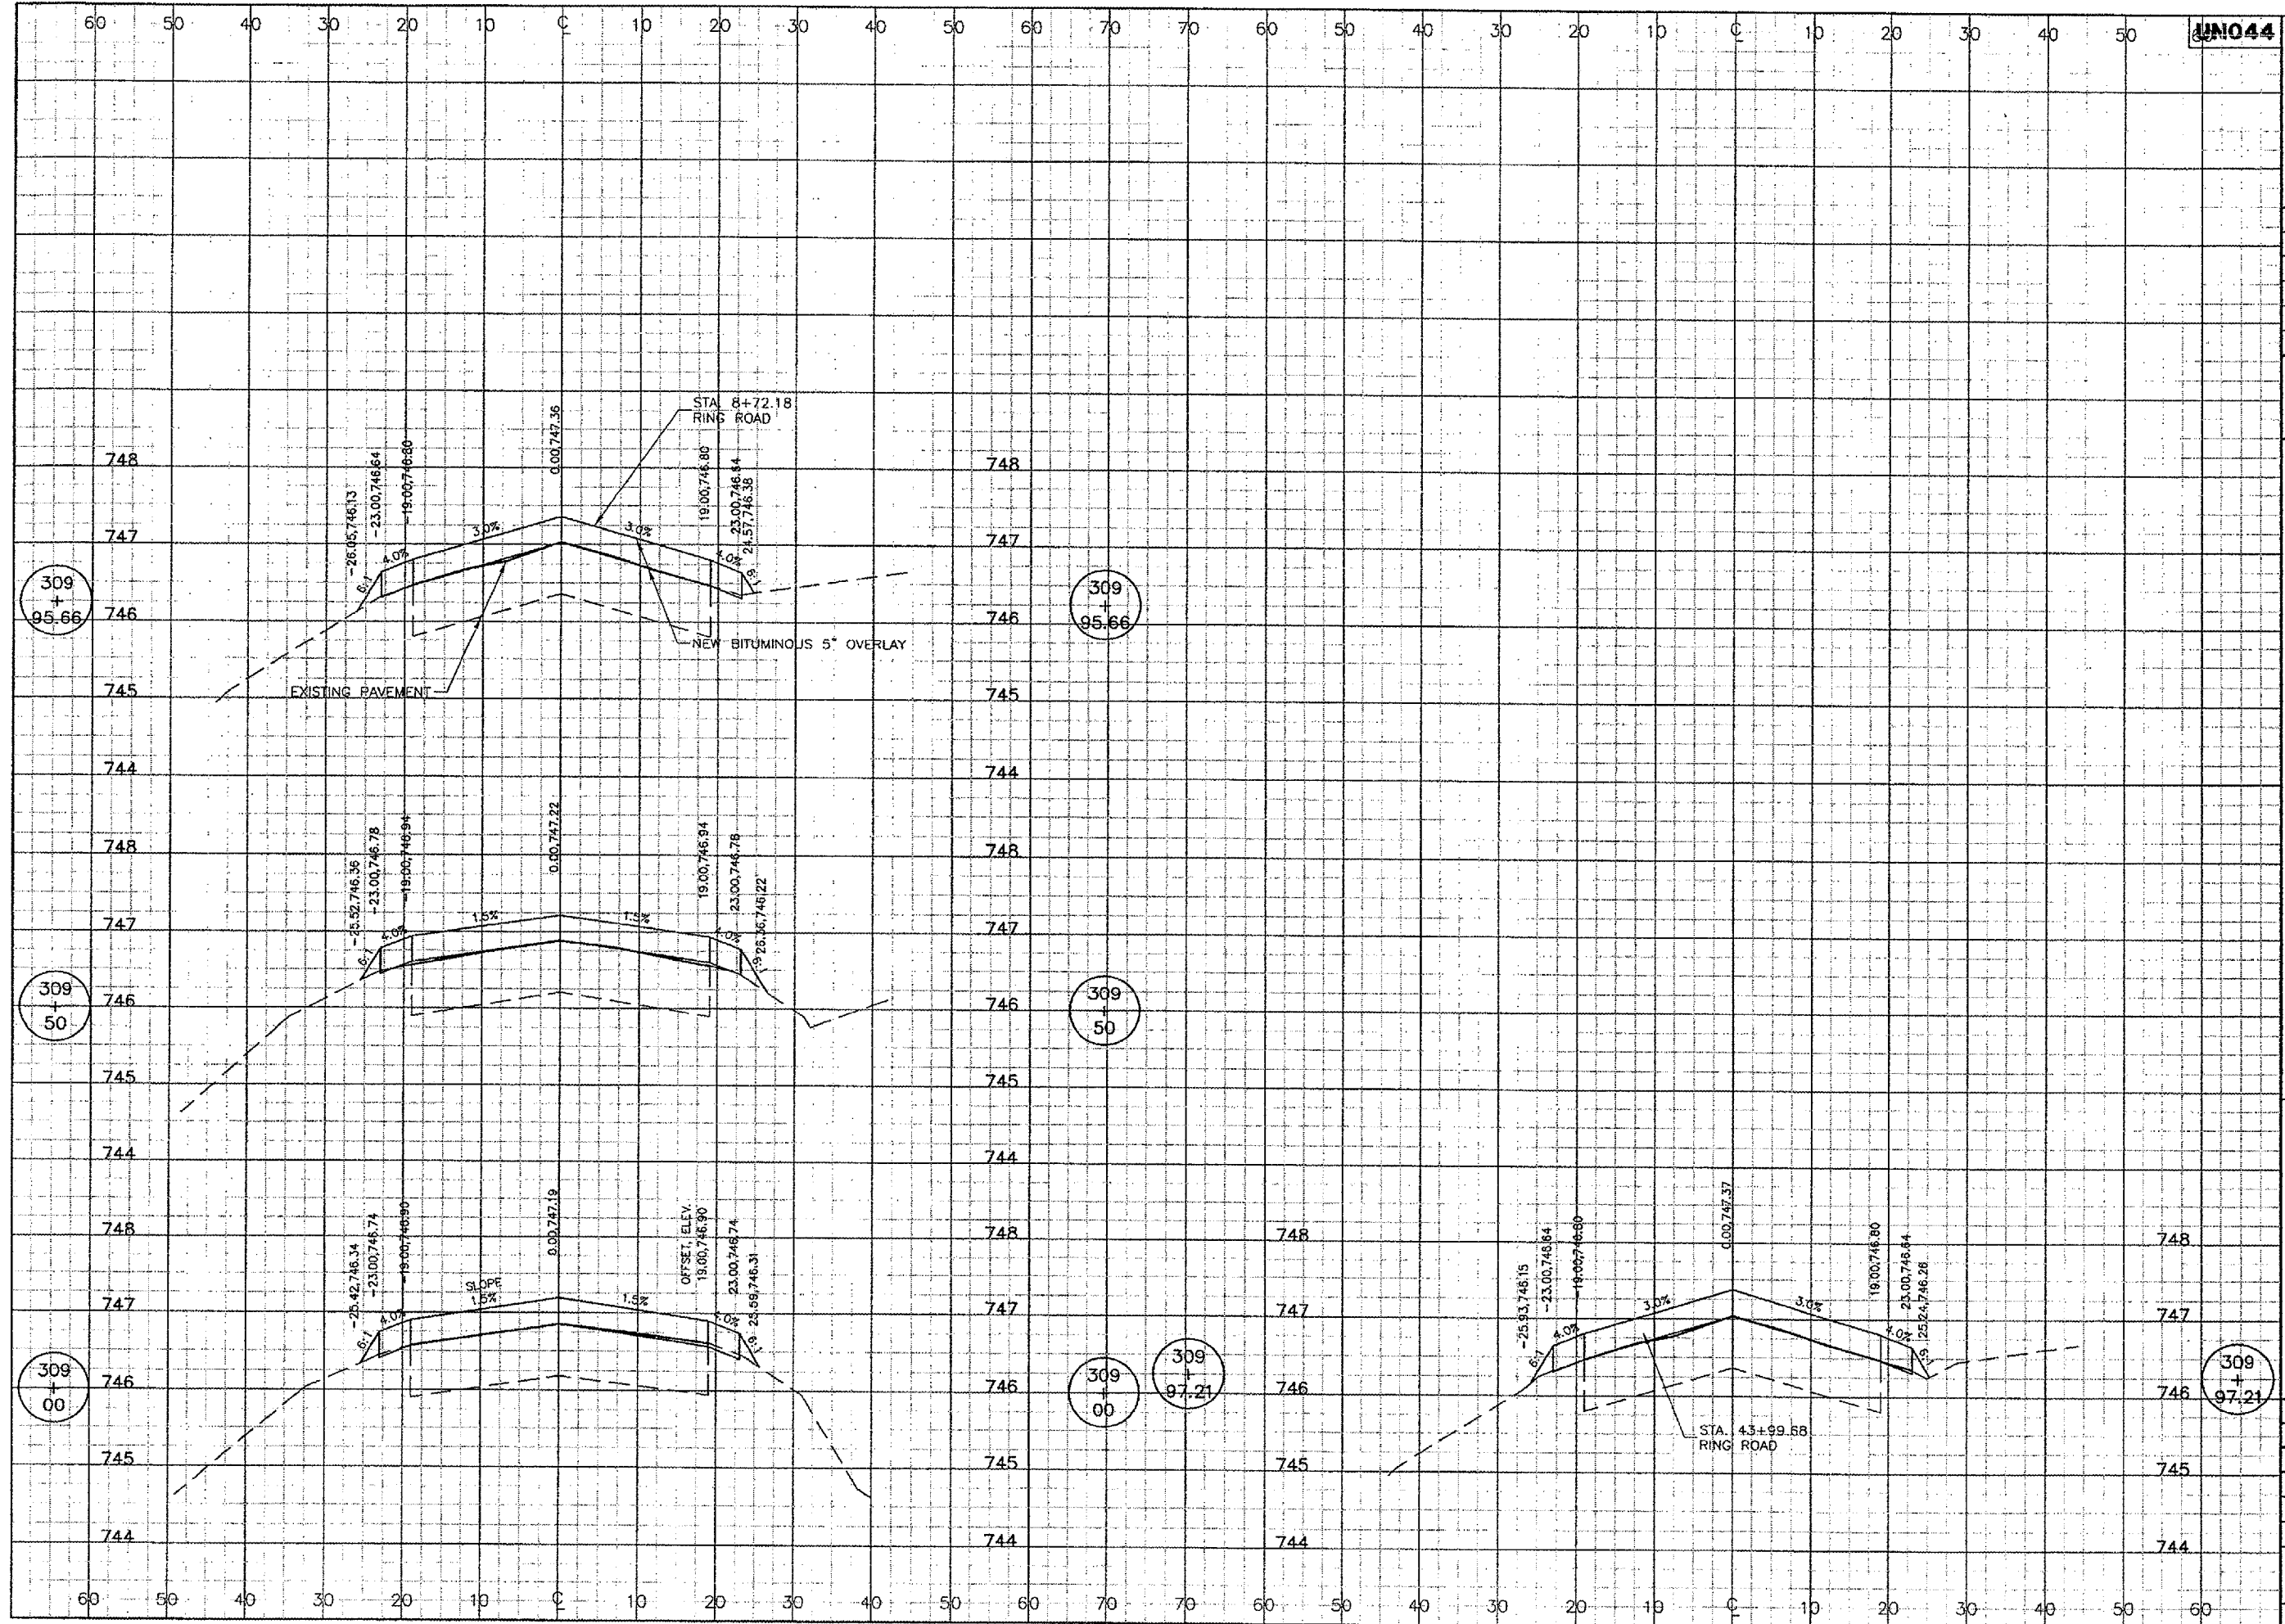


UNO44

K:\Champaign\0505903\Draw\Sheets\FILE: 35_rc_008002.dwg
LAYOUT: Model
UPDATE BY: jfrank
SURVEY BOOK #
DATE: Thu 11/17/05 10:36am
XREF DWG: C:\info.dwg

REVISIONS		
NUMBER	BY	DATE

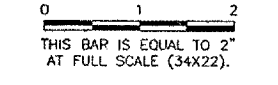

**UNIVERSITY OF ILLINOIS
WILLARD AIRPORT**

**REHABILITATE TERMINAL PARKING AREA
ENTRANCE ROAD CROSS SECTIONS
STA. 309+00 TO STA. 309+97.21**

CMT
CRAWFORD, MURPHY & TILLY, INC.
CONSULTING ENGINEERS



DESIGN BY:	CBG
DRAWN BY:	CMT
CHECKED BY:	JEF
APPROVED BY:	SMH
DATE:	11/11/05
JOB No:	0505903
IL PROJECT:	CM-3473
SHEET	35 OF 45 SHEET