


PAVEMENT MARKING MODIFICATION (AS SHOWN ON PLANS):  
 DOUBLE YELLOW CENTERLINE STARTS FROM STA. 97+18 TO STA. 98+18  
 AND FROM STA. 109+37 TO STA. 111+37

NB NO PASSING ZONE LINE FROM STA. 111+37 TO STA. 114+02

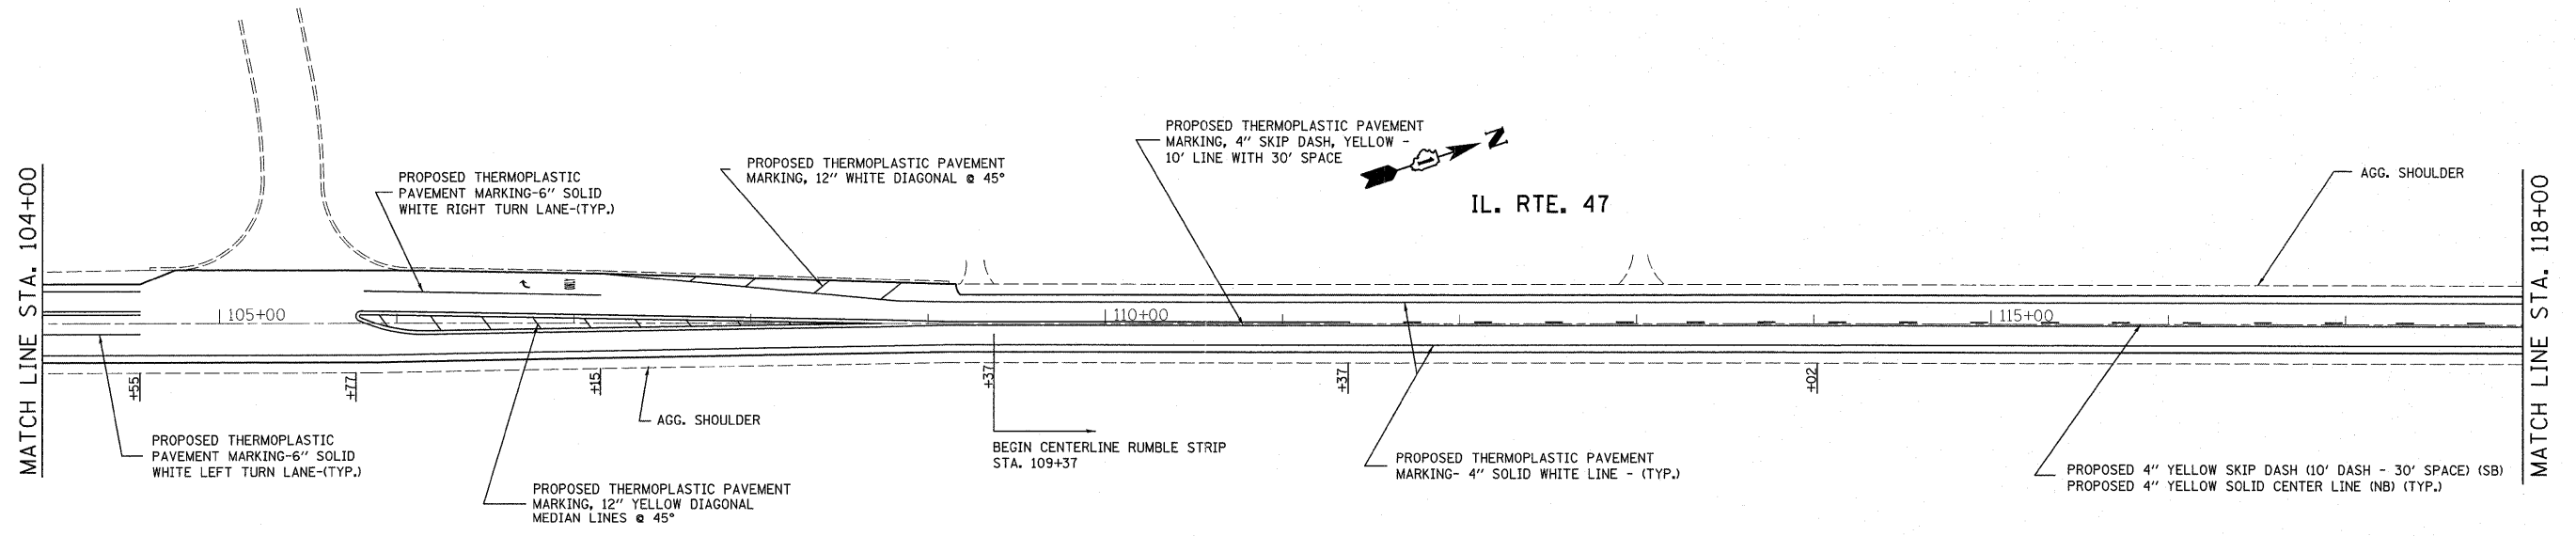

FOR CLARITY, CENTERLINE RUMBLE STRIPE IS NOT SHOWN  
 AND REFER TO RUMBLE STRIPE DETAIL, SHEET

FILE NAME =	USER NAME = harringtoncc	DESIGNED -	REVISED -	<b>STATE OF ILLINOIS DEPARTMENT OF TRANSPORTATION</b>	<b>(ILL 47) SEAVEY RD. TO 0.1 MILES N of WELTER RD.</b>			F.A.P. RTE.	SECTION	COUNTY	TOTAL SHEETS	SHEET NO.			
c:\pwwork\pwwork\harringtoncc\d0270368	D146311-sht-plan.dgn	DRAWN -	REVISED -		SCALE:	SHEET NO.	OF	SHEETS	STA.	TO STA.	326	107-RS-4	KANE	35	8
	PLOT SCALE = 50,0000' / 1" =	CHECKED -	REVISED -												
	PLOT DATE = 11/1/2011	DATE -	REVISED -												
											CONTRACT NO. 60P09			ILLINOIS FED. AID PROJECT	