


SEE SIGNING LEGEND (ON SB I-57 TO WB I-80 RAMP) (A) (B)

SEE SIGNING LEGEND (ON WB I-80) (A) (B)

(A) (B)
SEE SIGNING LEGEND

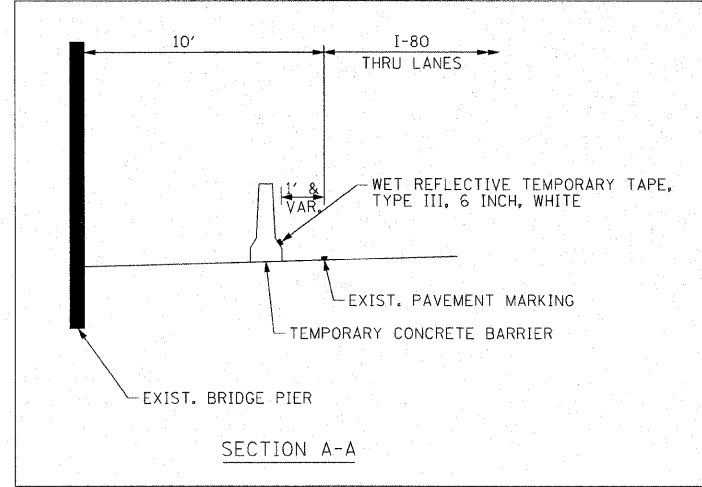

TRAFFIC CONTROL & PROTECTION
SIGNING & BARRICADING TO BE INSTALLED IN ACCORDANCE WITH:
DISTRICT ONE DETAIL - TRAFFIC CONTROL DETAILS FOR FREEWAY
SHOULDER CLOSURES AND PARTIAL RAMP CLOSURES

FILE NAME = D:\60P17-sho-sh\closure.dgn
PLOT DATE = 11/17/2011
PLOT SCALE = 50.000 1/1 IN.

CHRISTIAN-ROGE & ASSOCIATES, INC.
ENGINEERS-PLANNERS-SURVEYORS
211 WEST WACKER DRIVE
CHICAGO, ILLINOIS 60606
PHONE: (312)372-2023 FAX: (312)372-5274

DESIGNED - S.J.P./K.R.K.	REVISED
DRAWN - K.R.K.	REVISED -
CHECKED -	REVISED -
DATE - OCTOBER, 2011	REVISED -

STATE OF ILLINOIS
DEPARTMENT OF TRANSPORTATION

SUGGESTED TRAFFIC CONTROL AND PROTECTION
I-80 OUTSIDE SHOULDER CLOSURE AT CENTRAL AVENUE

SCALE: 1"=50' SHEET NO. 1 OF 1 SHEETS STA. TO STA.

F.A.I. RTE.	SECTION	COUNTY	TOTAL SHEETS	SHEET NO.
80	1415-803HB-R	COOK	51	9
CONTRACT NO. 60P17			FED. ROAD DIST. NO. 1 ILLINOIS FED. AID PROJECT	