


DATE	
BY	
SURVEYED	
PLOTTED	
FINAL SURVEY	
NOTE BOOK	
AREAS CHECKED	
NO.	

DATE	
BY	
SURVEYED	
PLOTTED	
ORIGINAL SURVEY	
NOTE BOOK	
AREAS CHECKED	
NO.	

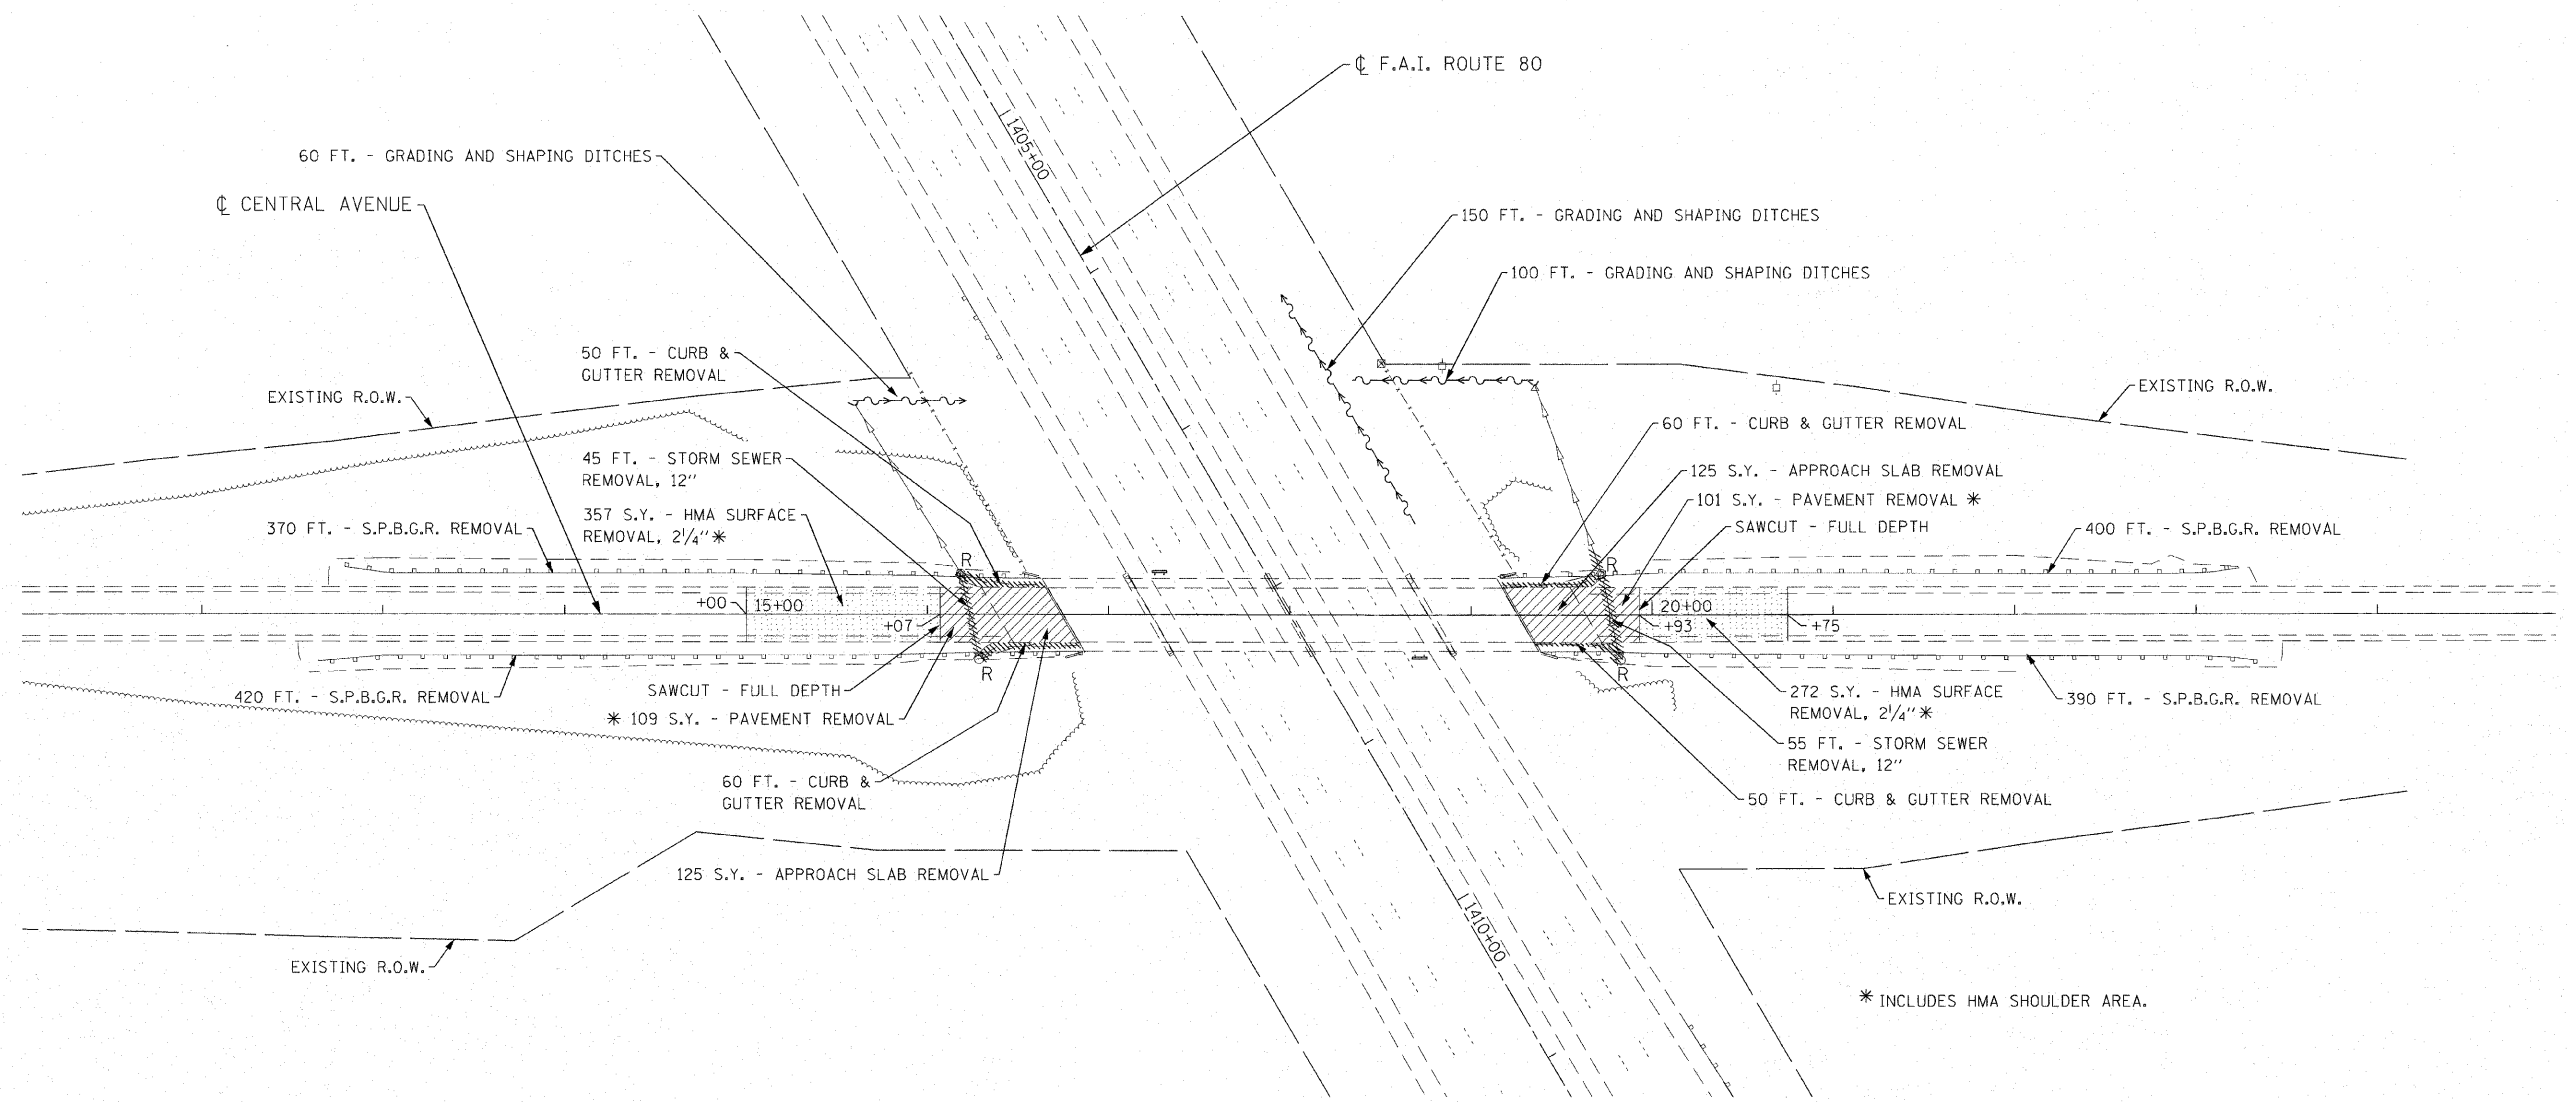

* INCLUDES HMA SHOULDER AREA.

FILE NAME = 0168P17-removal.dgn
 PLOT DATE = 11/17/2011
 PLOT SCALE = 50.0000' / IN.

CHRISTIAN-ROGE & ASSOCIATES, INC.
 ENGINEERS-PLANNERS-SURVEYORS
 211 WEST WACKER DRIVE
 CHICAGO, ILLINOIS 60606
 PHONE: (312)372-2023 FAX: (312)372-5274

DESIGNED - S.J.P./K.R.K.	REVISED
DRAWN - B.K.	REVISED -
CHECKED -	REVISED -
DATE - OCTOBER, 2011	REVISED -

STATE OF ILLINOIS
DEPARTMENT OF TRANSPORTATION

REMOVAL PLAN
CENTRAL AVENUE OVER I-80

SCALE: 1" = 50' SHEET NO. 1 OF 1 SHEETS STA. TO STA.

F.A.I. RTE.	SECTION	COUNTY	TOTAL SHEETS	SHEET NO.
80	1415-803HB-R	COOK	51	10
FED. ROAD DIST. NO. 1 ILLINOIS FED. AID PROJECT			CONTRACT NO. 60P17	