


ELEVATION
(Looking North)

LEGEND:

- Structural Repair of Concrete
(Depth Equal to or less than 5 Inches)
- Structural Repair of Concrete
(Depth Greater than 5 Inches)

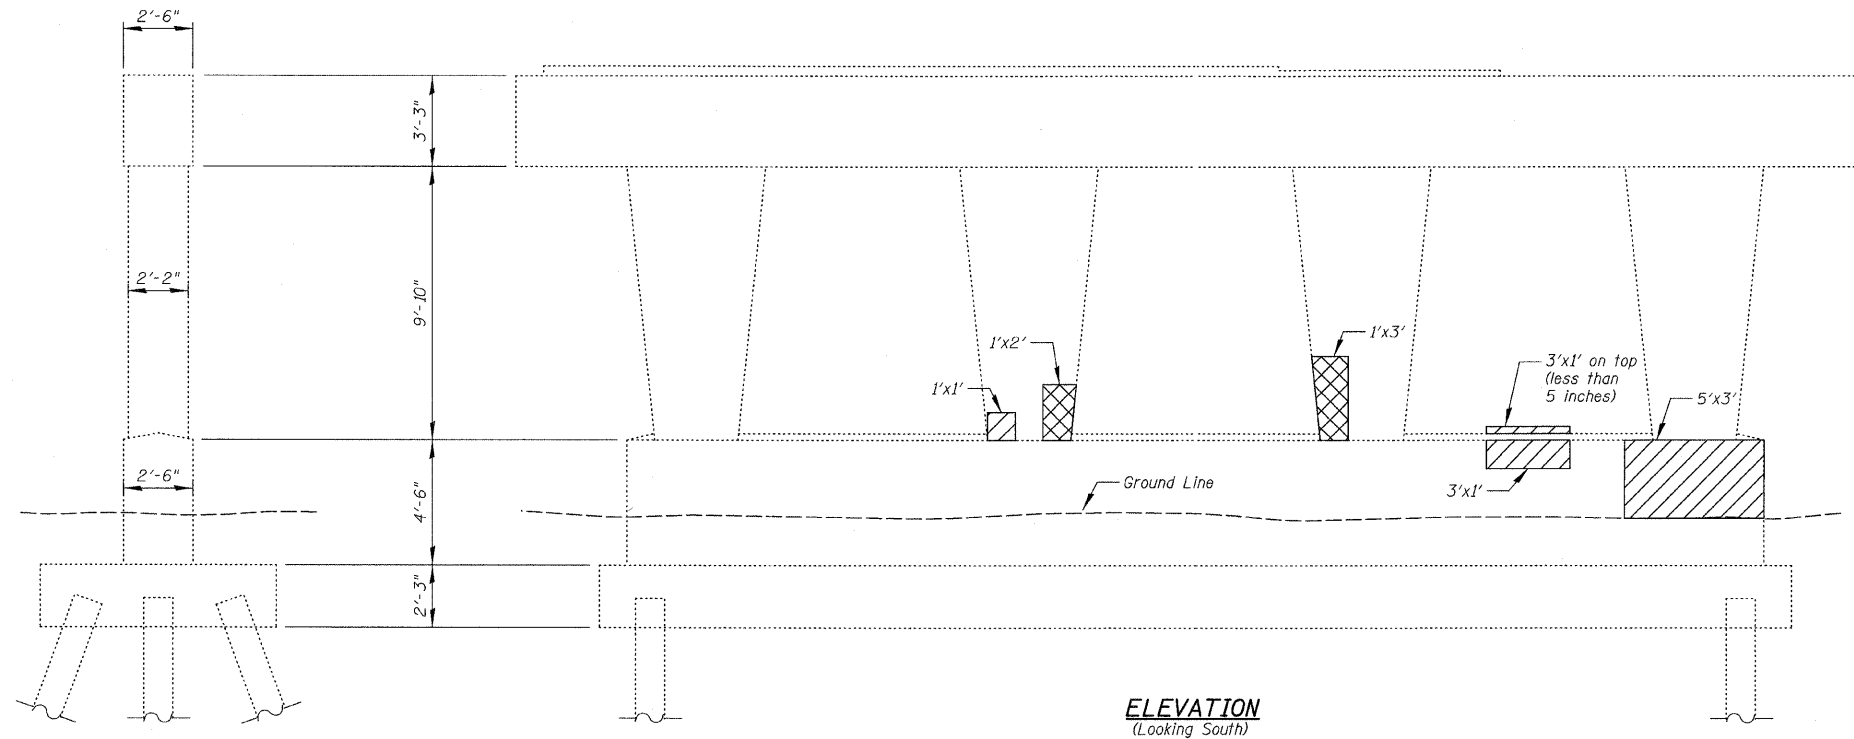

ELEVATION
(Looking South)

BILL OF MATERIAL

Item	Unit	Quantity
Structural Repair of Concrete (Depth Equal to or less than 5 Inches)	Sq. Ft.	47
Structural Repair of Concrete (Depth Greater than 5 Inches)	Sq. Ft.	5

FILE NAME = I:\182909_Central_Ave_Structural\CADD_Sheets\160P17-20_pier-1.dgn



USER NAME = IDOT	DESIGNED - J.C.N./B.N.S.	REVISED -
	CHECKED - B.N.S.	REVISED -
PLOT SCALE = 50.000000' / IN.	DRAWN - F.M.	REVISED -
PLOT DATE = 12/10/2011	DATE - DECEMBER 9, 2011	REVISED -

STATE OF ILLINOIS
DEPARTMENT OF TRANSPORTATION

PIER 1 REPAIRS
STRUCTURE NO. 016-2458

SHEET NO. S20 OF S24 SHEETS

F.A.I. RTE.	SECTION	COUNTY	TOTAL SHEETS	SHEET NO.
80	1415-803HB-R	COOK	51	35
CONTRACT NO. 60P17				
ILLINOIS FED. AID PROJECT				