


DATE	
BY	
SURVEYED	
NOTE BOOK	
TEMPLATE	
AREAS CHECKED	
NO.	

DATE	
BY	
ORIGINAL SURVEY	
NOTE BOOK	
TEMPLATE	
AREAS CHECKED	
NO.	

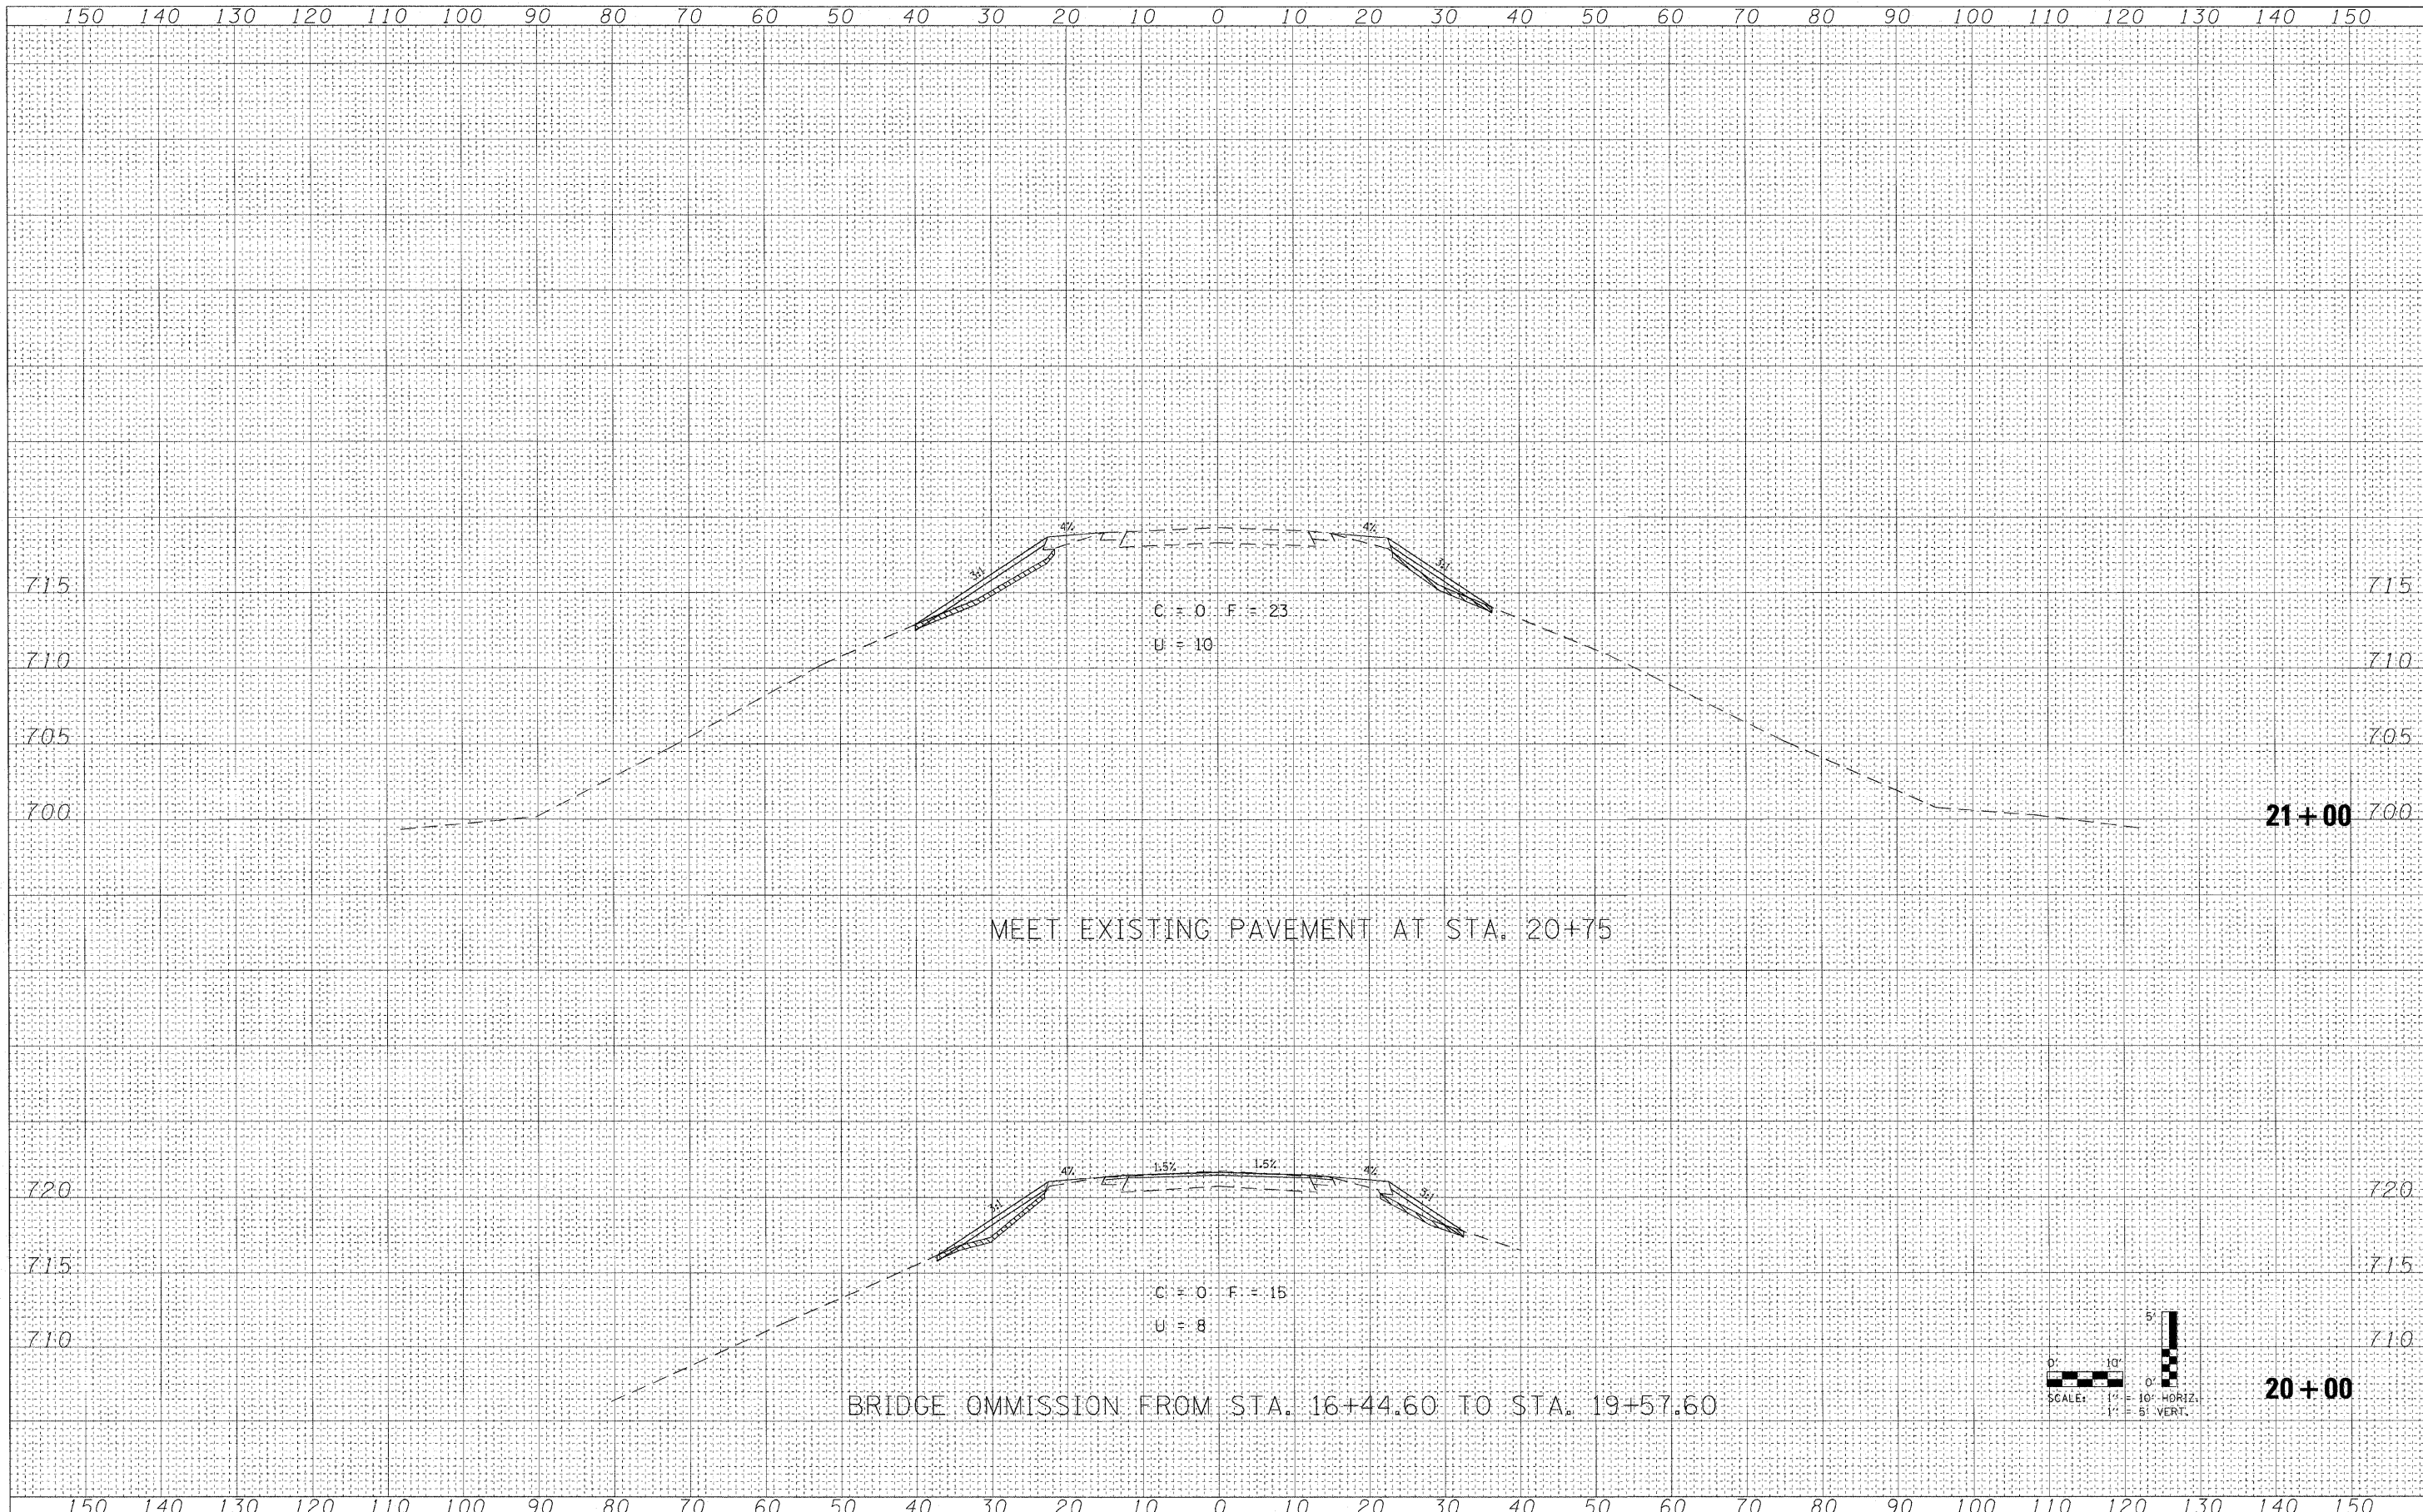

FILE NAME =	USER NAME = 1001	DESIGNED -	REVISED -	STATE OF ILLINOIS DEPARTMENT OF TRANSPORTATION	CROSS SECTIONS CENTRAL AVENUE			F.A. RTE.	SECTION	COUNTY	TOTAL SHEETS	SHEET NO.
:\102909.Centr\ave\CADD Sheets\DI60P17-sht-xsec.dgn		DRAWN -	REVISED -		80	1415-803HD-R	COOK	51	49			
PLOT SCALE = 10,0000 ' / IN.		CHECKED -	REVISED -		SCALE: SHEET NO. OF SHEETS STA. 20+00 TO STA. 21+00			CONTRACT NO. 60P17				
PLOT DATE = 11/17/2011		DATE -	REVISED -		ILLINOIS FED. AID PROJECT							