
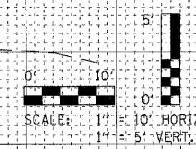


DATE	
BY	
SHRVED	
SURVEY	
NOTE BOOK	
NO.	
TEMP. DATE	
AREAS	
CHECKED	

DATE	
BY	
SHRVED	
SURVEY	
NOTE BOOK	
NO.	
TEMP. DATE	
AREAS	
CHECKED	

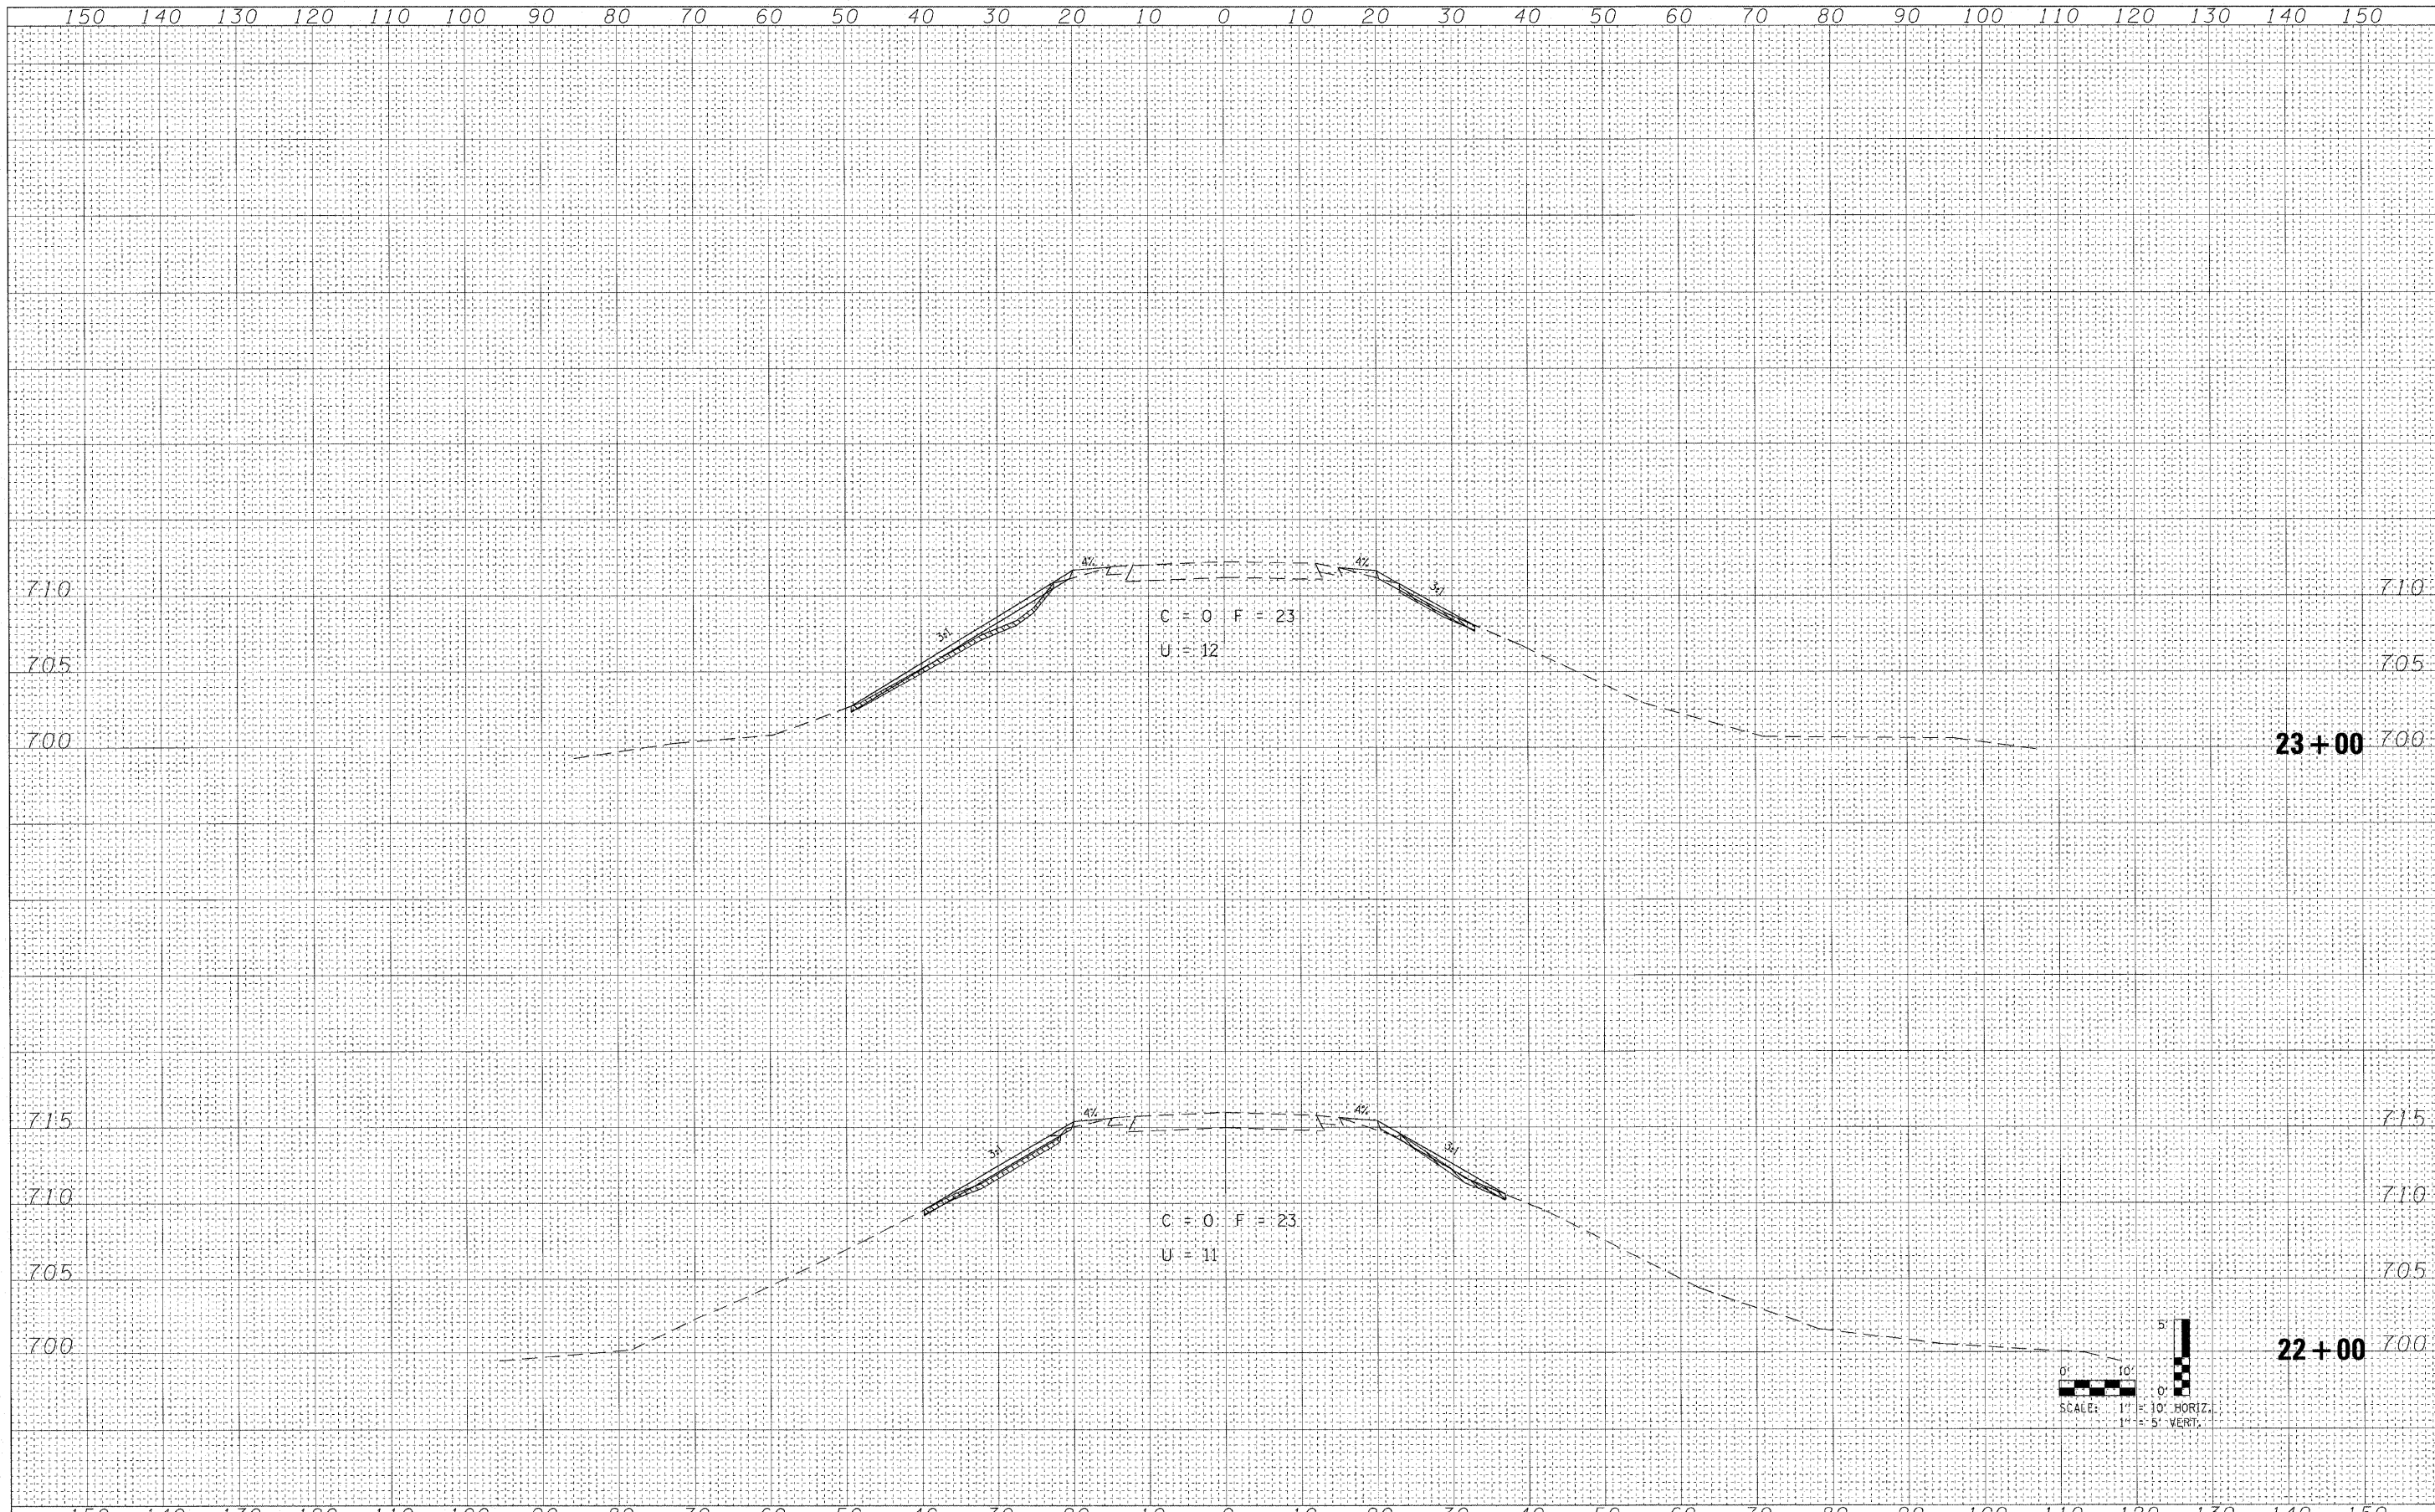

FILE NAME = I:\102909_Central.Ave\CADD Sheets\0160P17-sh1.dgn
 USER NAME = IDOT
 PLOT SCALE = 10.0000' / IN.
 PLOT DATE = 11/17/2011

DESIGNED -	REVISED -
DRAWN -	REVISED -
CHECKED -	REVISED -
DATE -	REVISED -

**STATE OF ILLINOIS
DEPARTMENT OF TRANSPORTATION**

SCALE:	SHEET NO.	OF	SHEETS	STA. 22+00	TO STA. 23+00
--------	-----------	----	--------	------------	---------------

**CROSS SECTIONS
CENTRAL AVENUE**

F.A. RTE.	SECTION	COUNTY	TOTAL SHEETS	SHEET NO.
80	1415-803HB-R	COOK	51	50
				CONTRACT NO. 60P17
ILLINOIS FED. AID PROJECT				