



| | | | | |
|------------------|----------------------|-------------------|-----------------------|-----------------------|
| ROUTE VARIOUS | SECTION 201-216-I | COUNTY VARIOUS | TOTAL SHEETS 28 | SHEET NUMBER 14 |
|------------------|----------------------|-------------------|-----------------------|-----------------------|

CONTRACT NO. 60R56

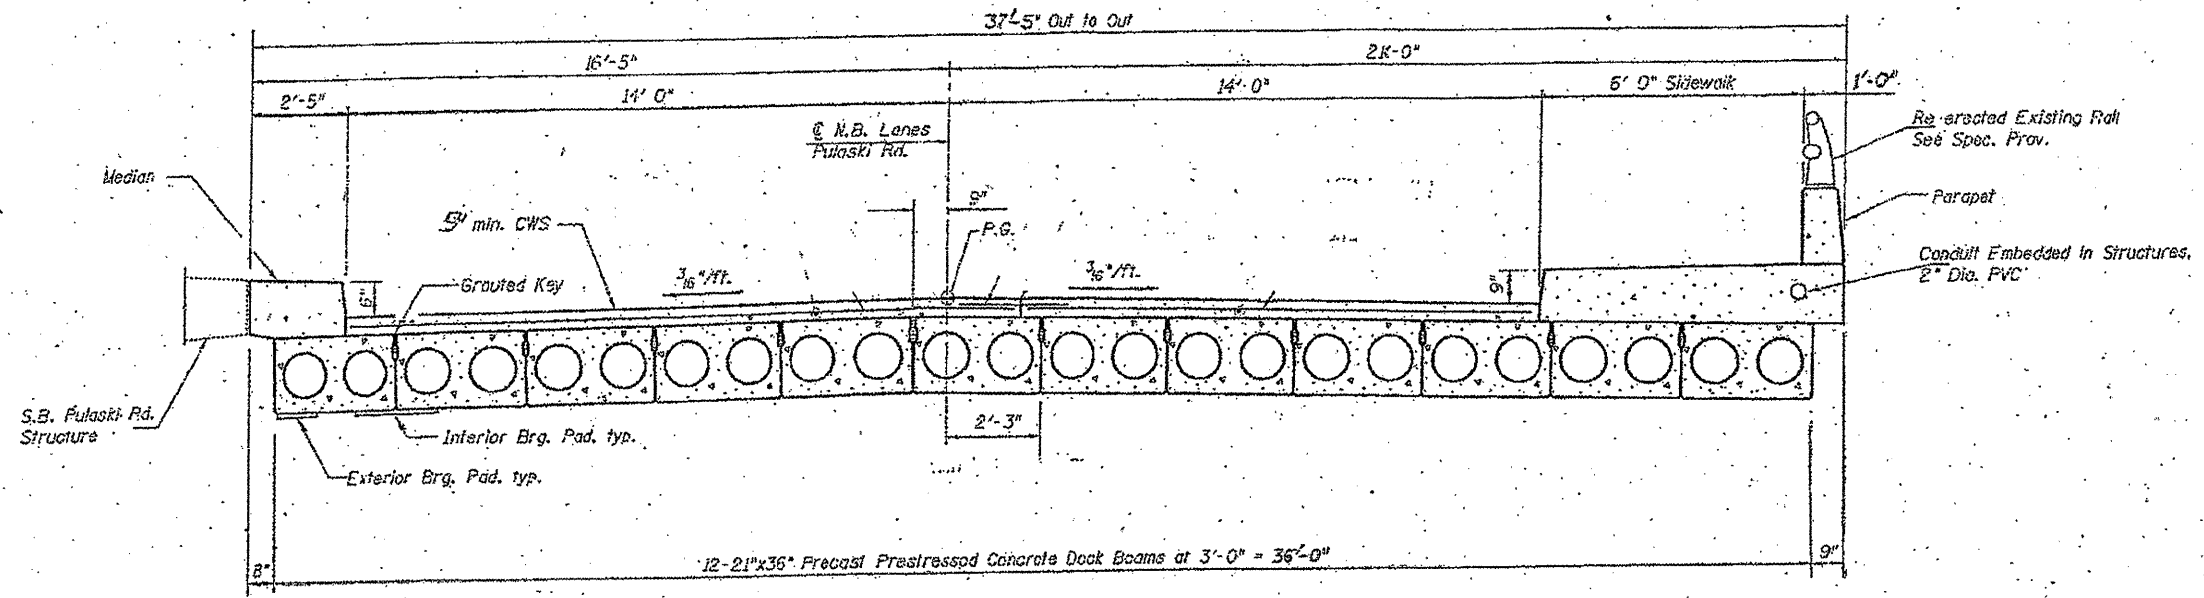

CROSS SECTION
Span 1, Span 4, Span 5, Span 6, and Span 7
(Looking North)

FOR INFORMATION ONLY

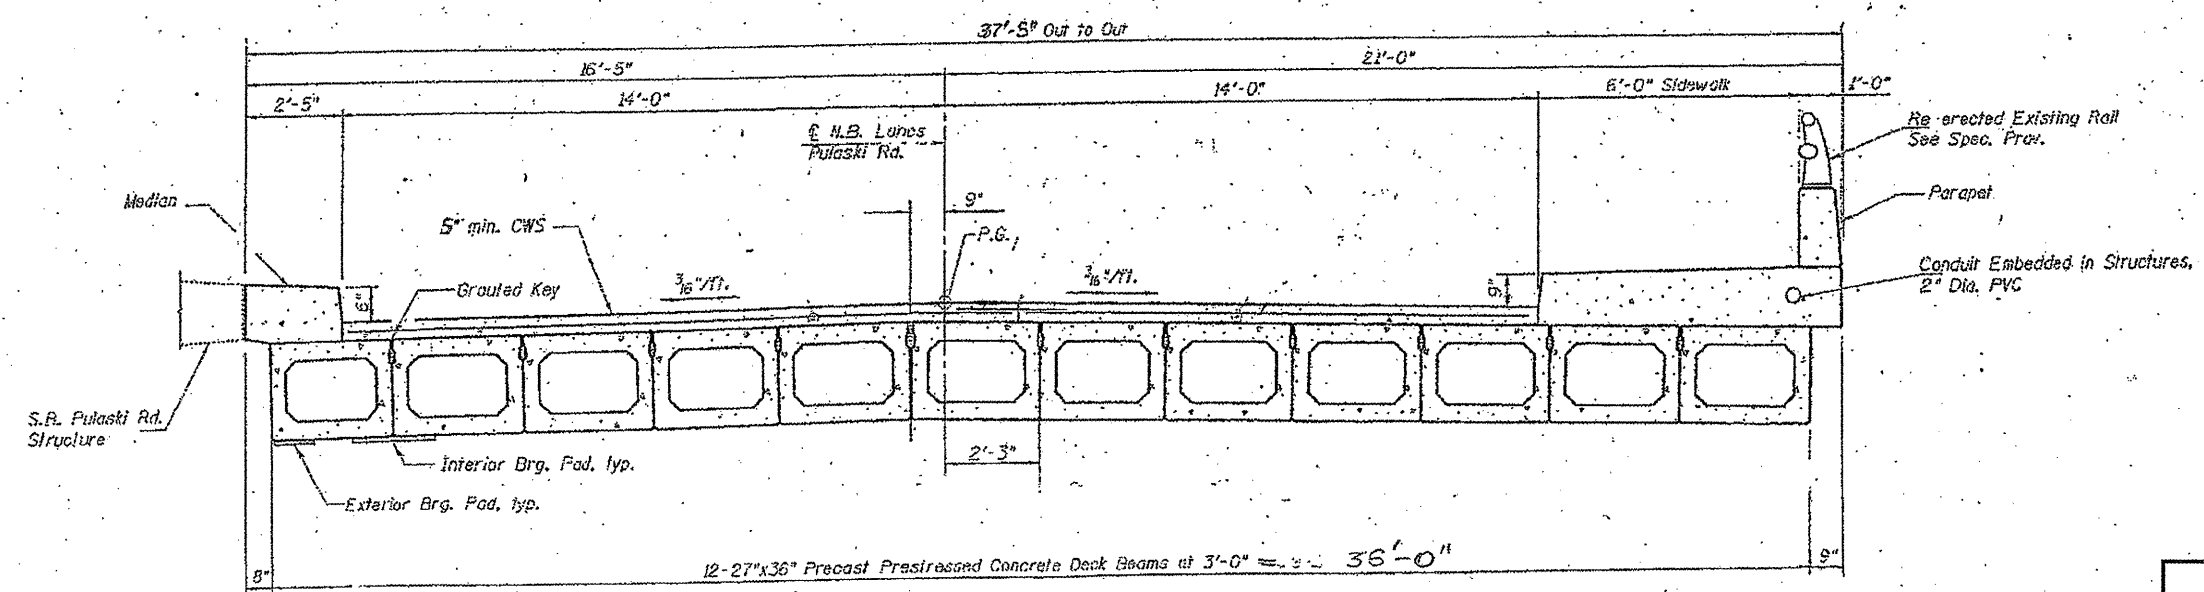

CROSS SECTION
Span 2 and Span 3
(Looking North)

SHEET 2 OF 2

**ILLINOIS DEPARTMENT OF
TRANSPORTATION**

**EXISTING PLANS
LOCATION 2 (SN 016-1020) 2 of 2**