



ROUTE VARIOUS	SECTION 2011-216-1	COUNTY VARIOUS	TOTAL SHEETS 28	SHEET NUMBER 15
------------------	-----------------------	-------------------	--------------------	--------------------

CONTRACT NO. 60R56

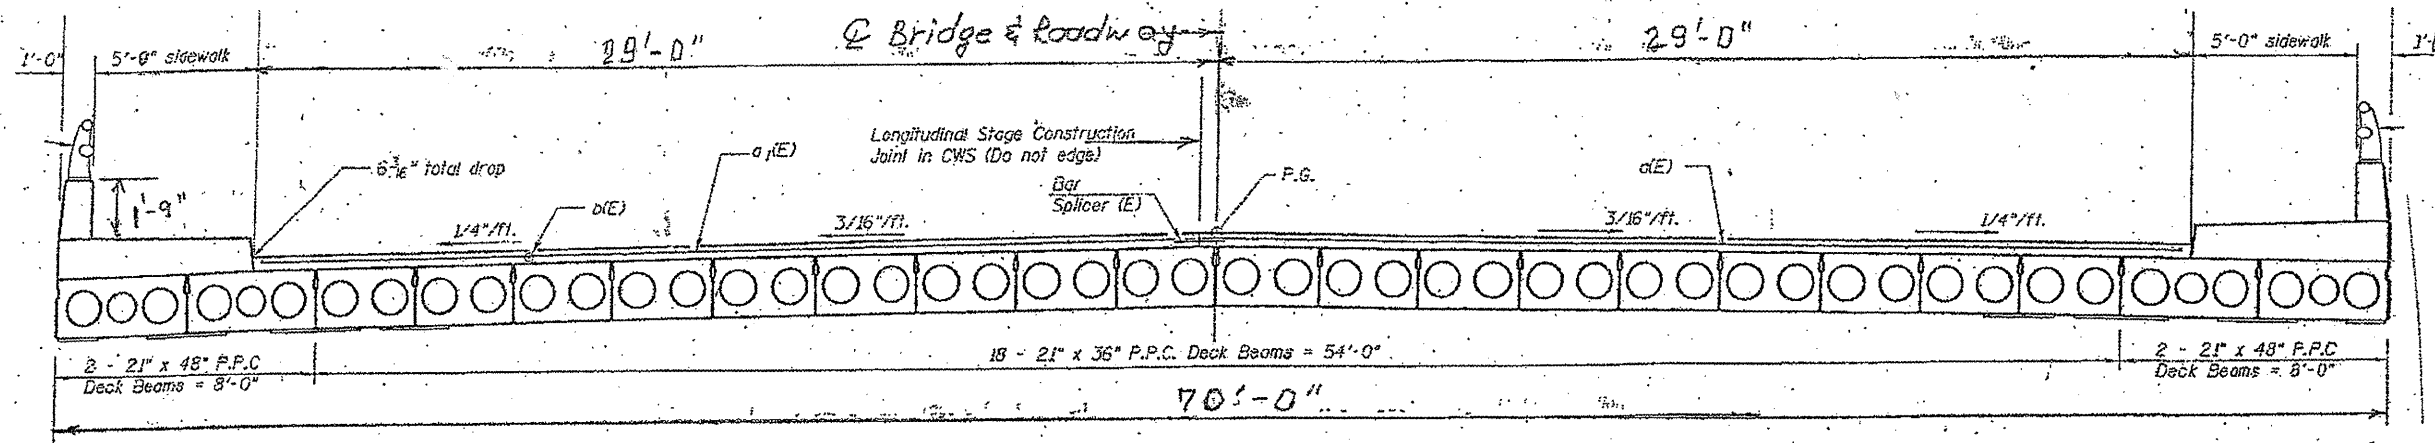

CROSS SECTION  
(LOOKING EAST)

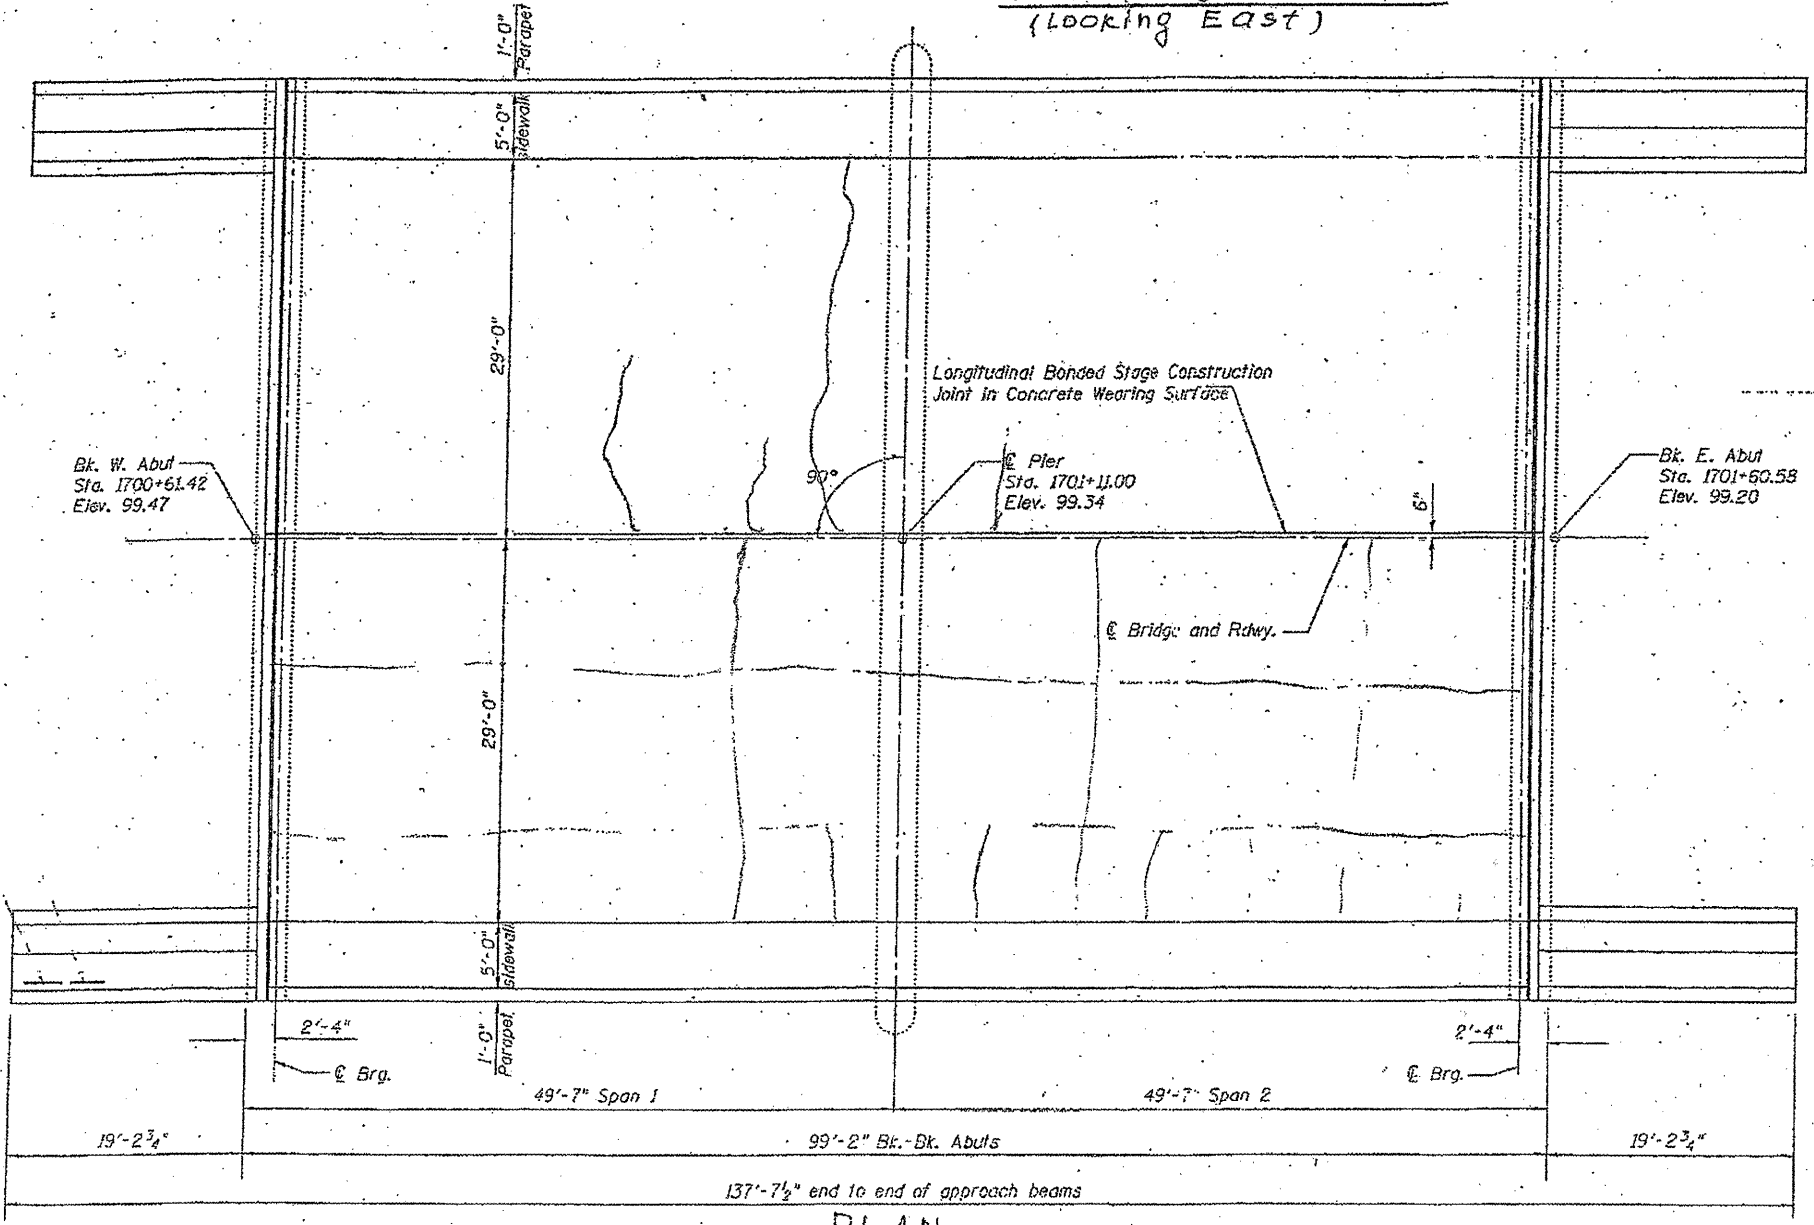

FOR INFORMATION ONLY



ILLINOIS DEPARTMENT OF  
TRANSPORTATION  
  
EXISTING PLANS  
LOCATION 3 (SN 022-0040)

PLAN