



ROUTE VARIOUS	SECTION 2011-216-I	COUNTY VARIOUS	TOTAL SHEETS 28	SHEET NUMBER 16
-------------------------	------------------------------	--------------------------	---------------------------	---------------------------

CONTRACT NO. 60R56

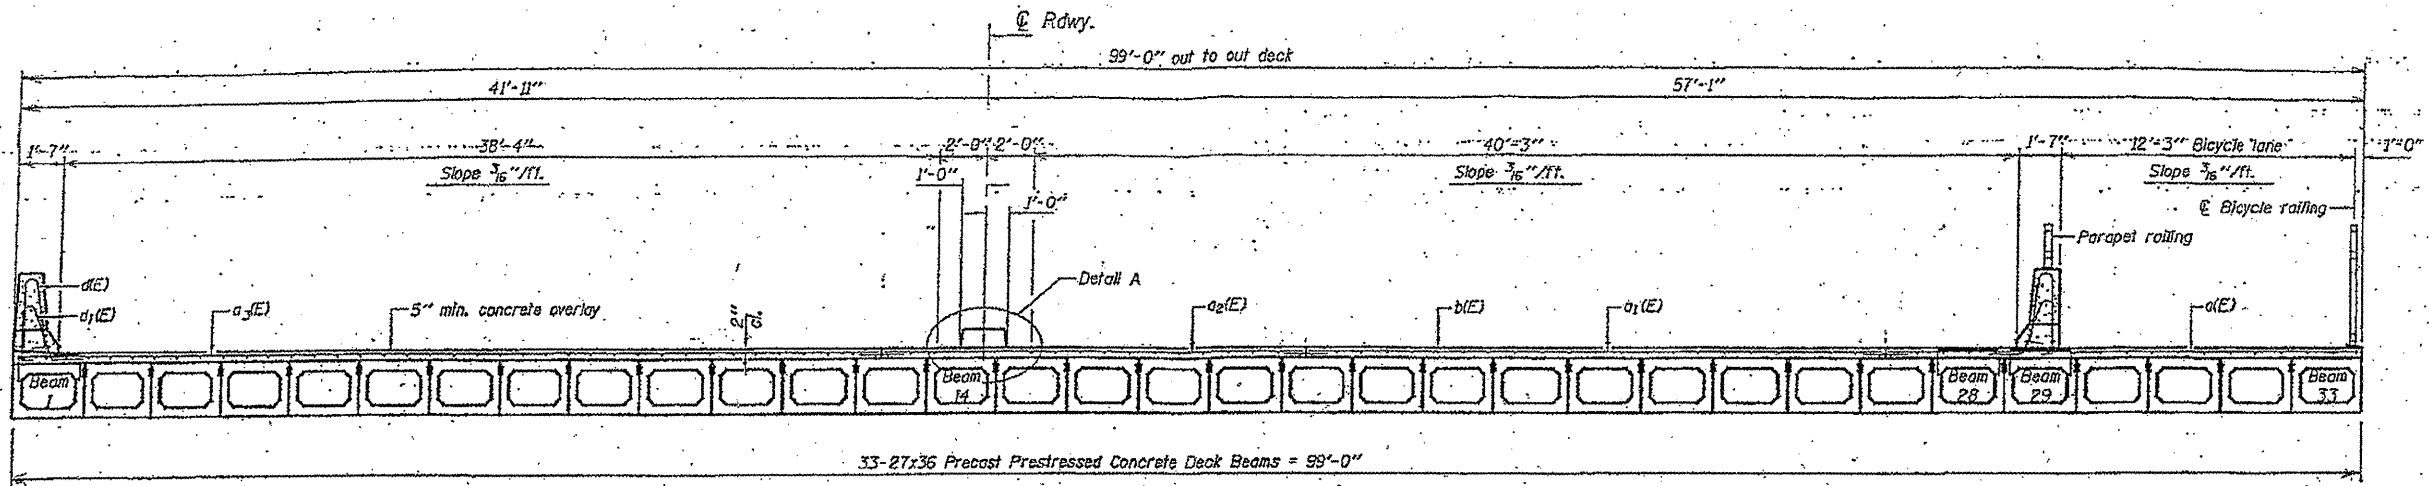

CROSS SECTION
(Looking east)

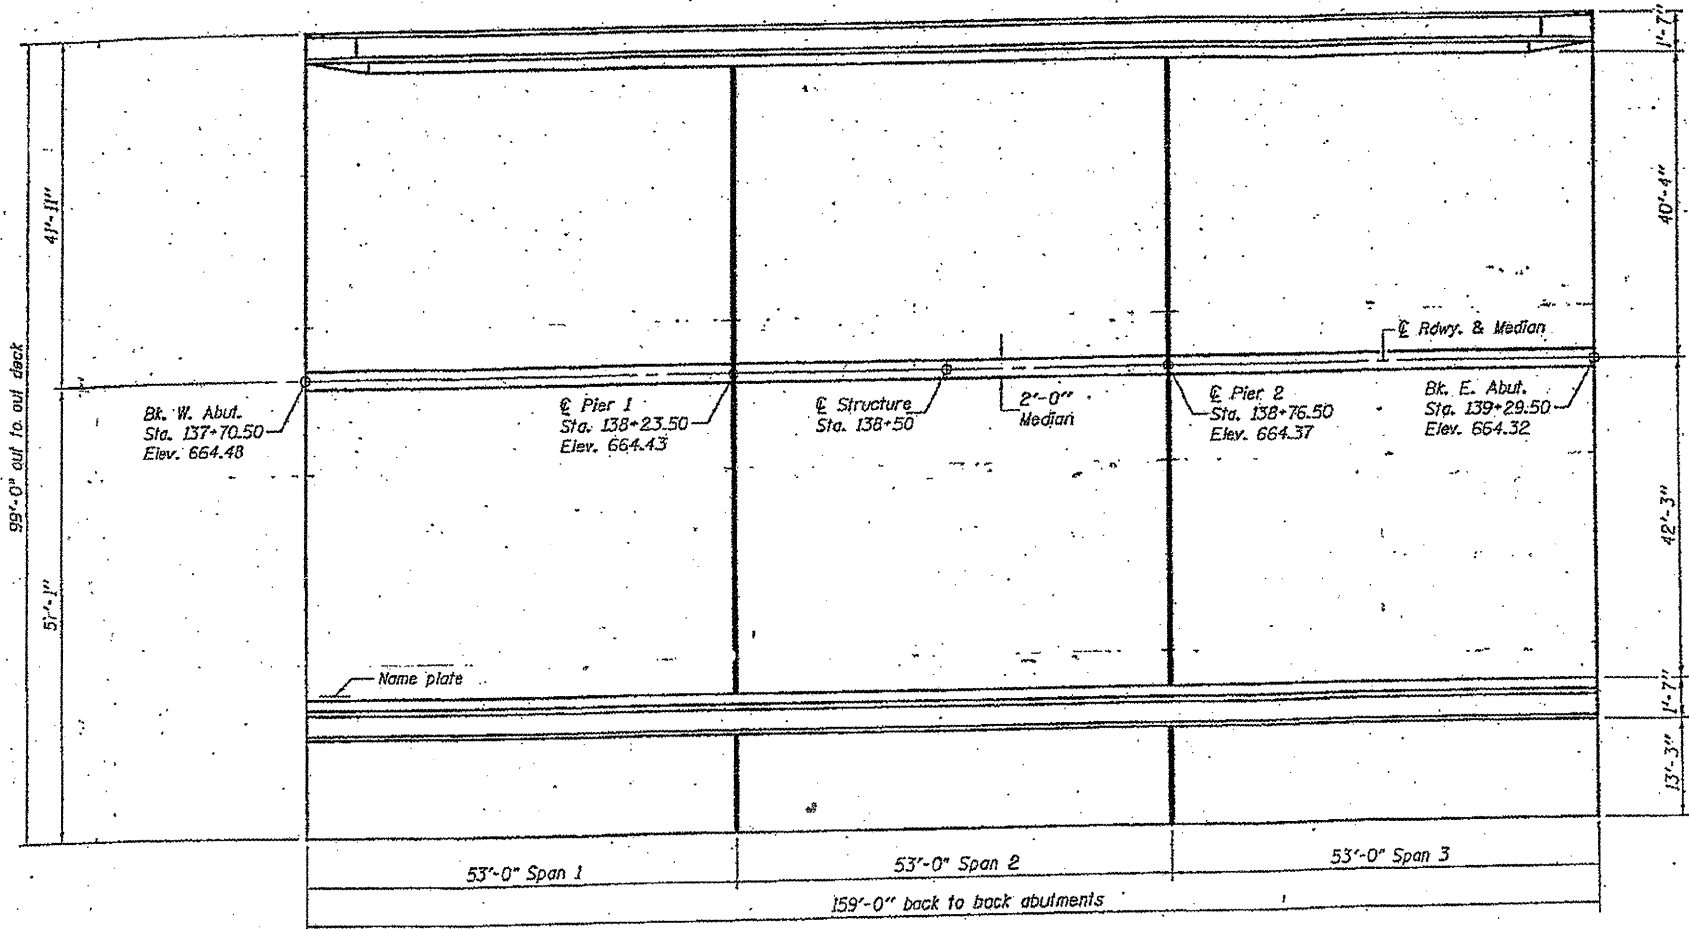

PLAN

FOR INFORMATION ONLY

**ILLINOIS DEPARTMENT OF
TRANSPORTATION**

**EXISTING PLANS
LOCATION 4 (SN 022-0084)**