



| ROUTE | SECTION | COUNTY | TOTAL SHEETS | SHEET NUMBER |
|---------|------------|---------|--------------|--------------|
| VARIOUS | 2011-216-I | VARIOUS | 28 | 18 |

CONTRACT NO. 60R56

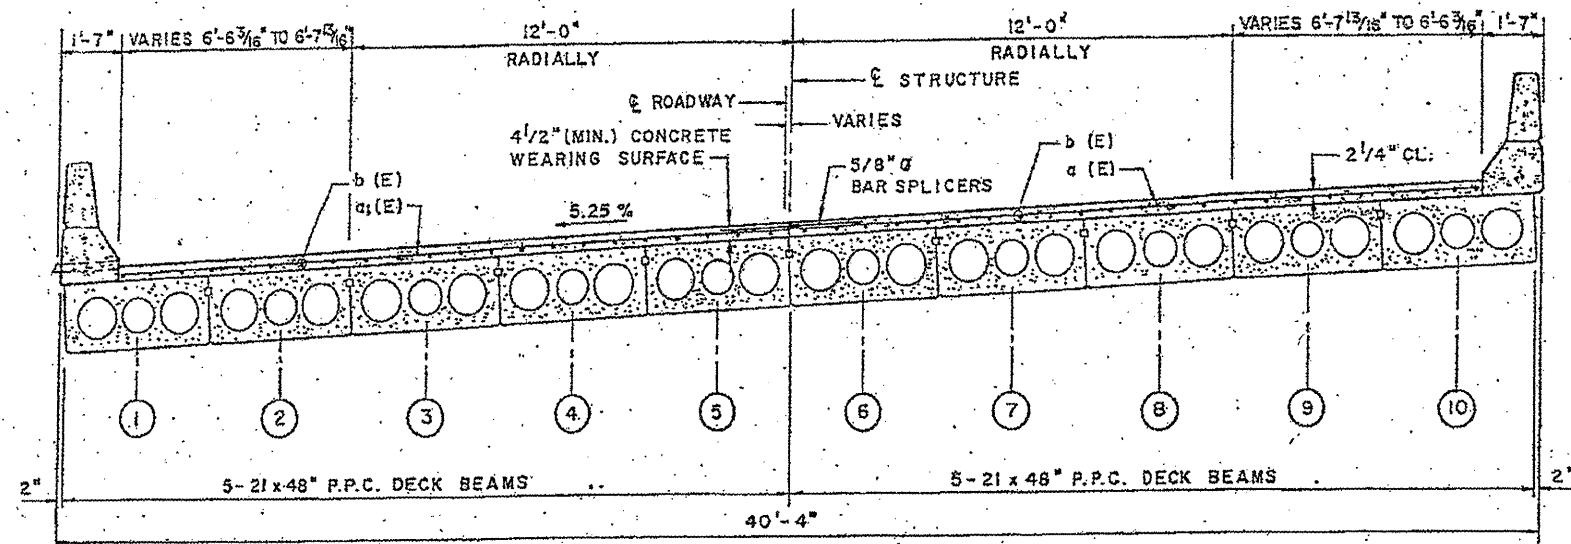

CROSS SECTION
(LOOKING SOUTH)

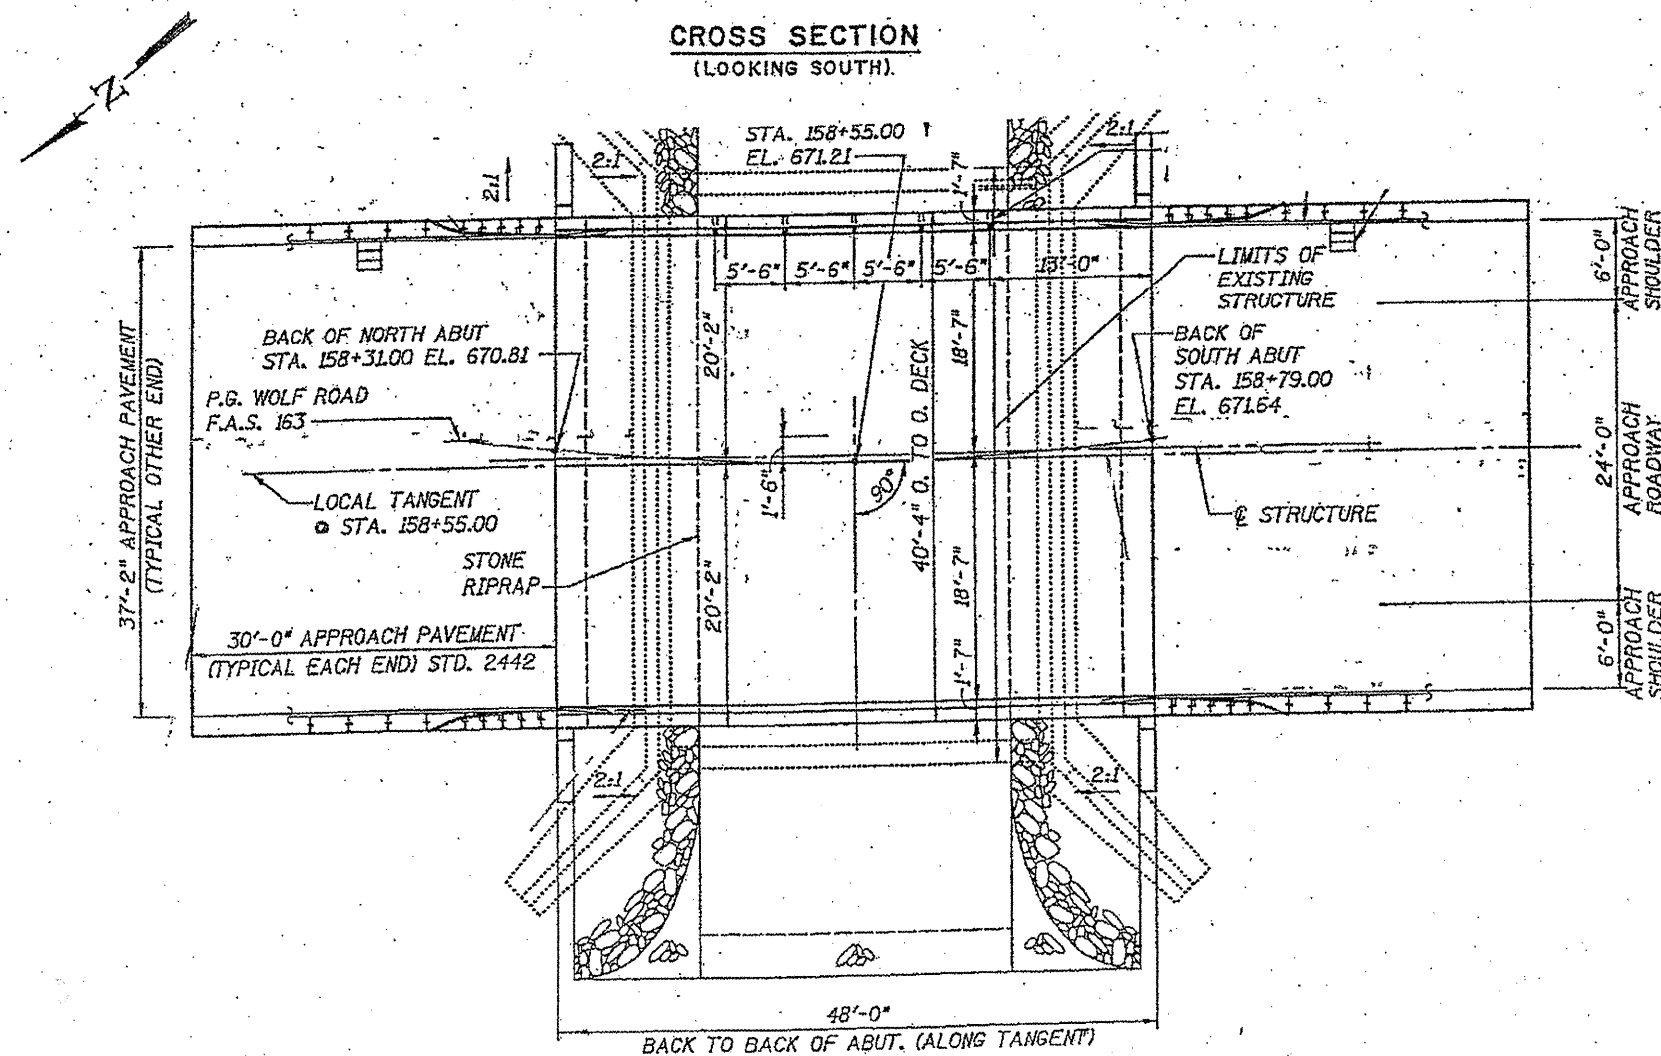

FOR INFORMATION ONLY

ILLINOIS DEPARTMENT OF
TRANSPORTATION

EXISTING PLANS
LOCATION 6 (SN 099-0315)