


|                  |                       |                   |                       |                       |
|------------------|-----------------------|-------------------|-----------------------|-----------------------|
| ROUTE<br>VARIOUS | SECTION<br>2011-216-I | COUNTY<br>VARIOUS | TOTAL<br>SHEETS<br>28 | SHEET<br>NUMBER<br>19 |
|------------------|-----------------------|-------------------|-----------------------|-----------------------|


CONTRACT NO. 60R56

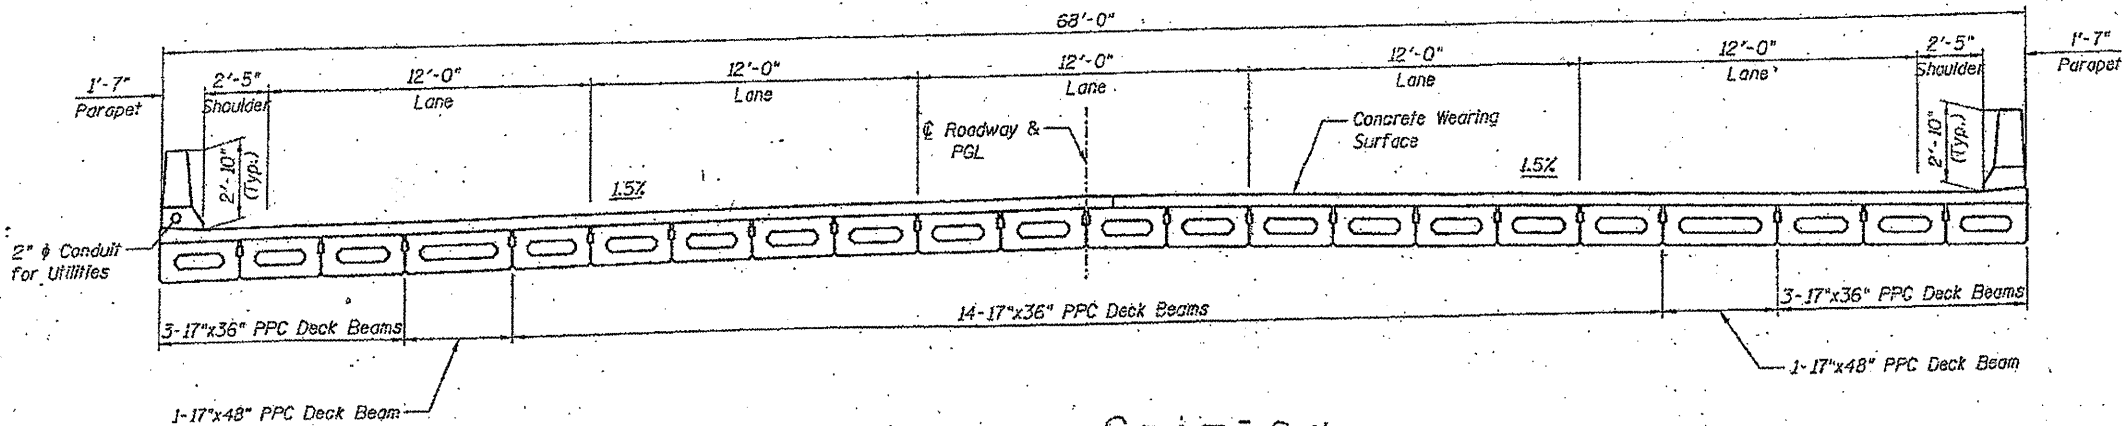

CROSS SECTION  
LOOKING North



FOR INFORMATION ONLY

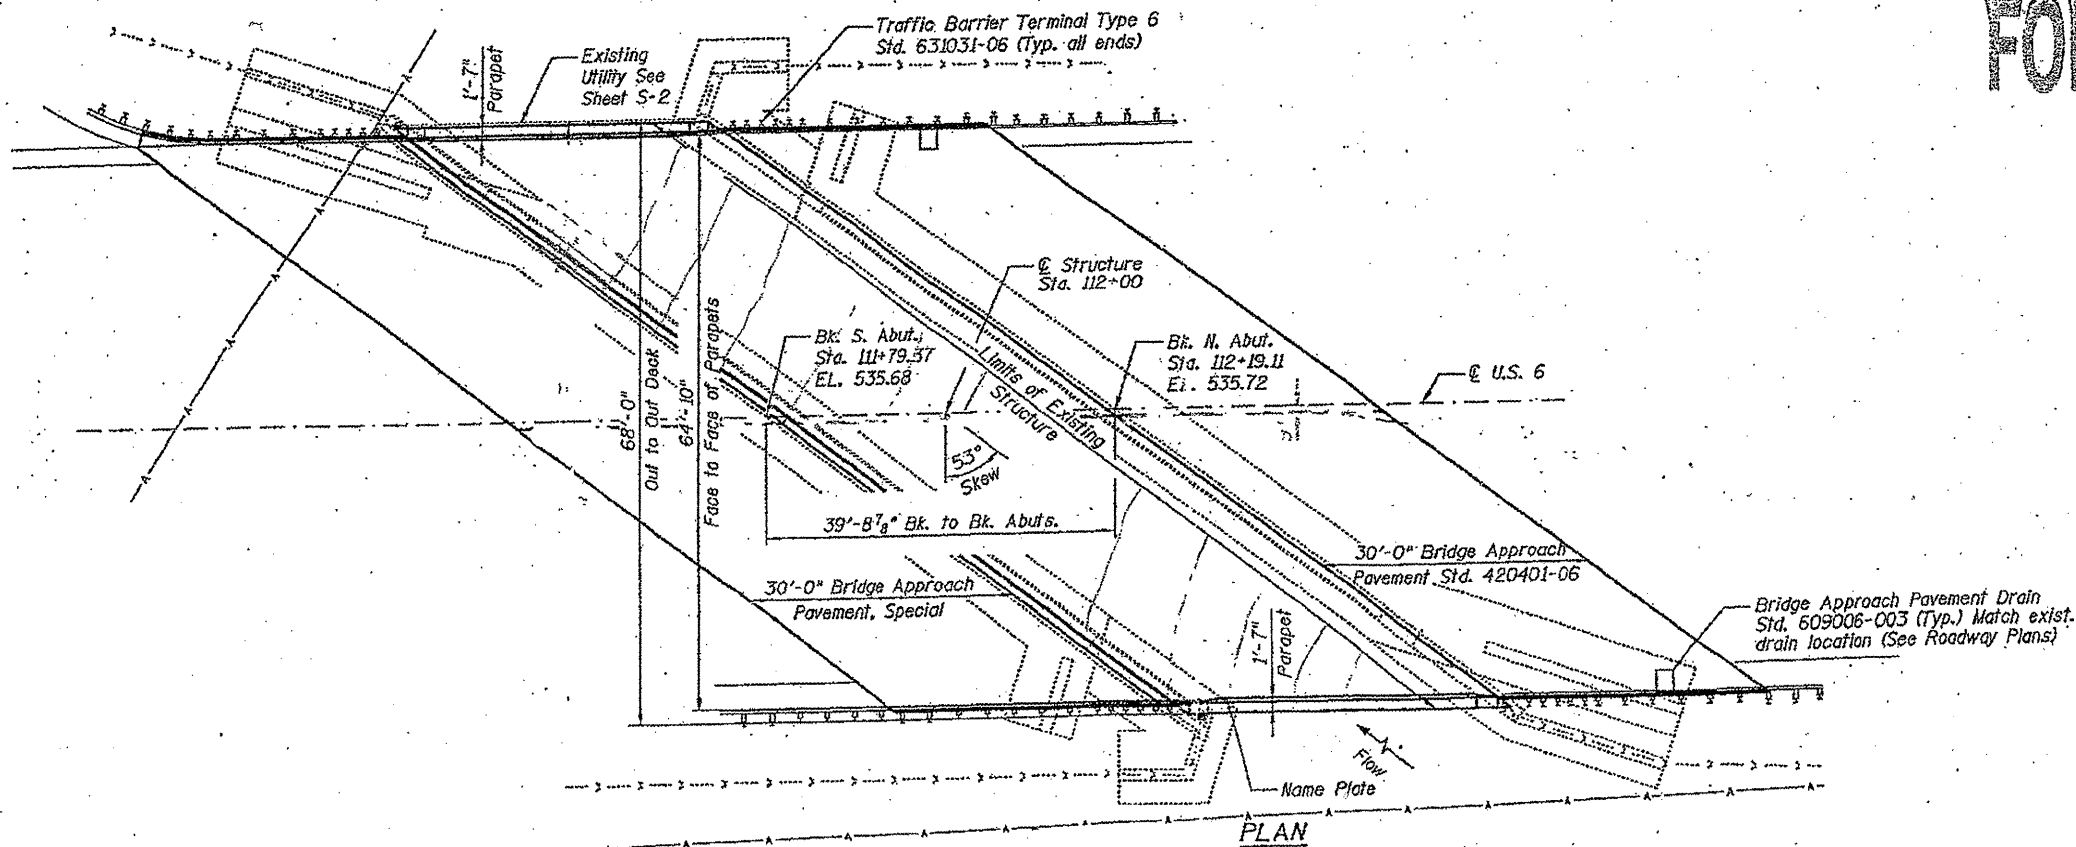

PLAN

ILLINOIS DEPARTMENT OF  
TRANSPORTATION

EXISTING PLANS  
LOCATION 7 (SN 099-0098)