



ROUTE VARIOUS	SECTION 2011-216-I	COUNTY VARIOUS	TOTAL SHEETS 28	SHEET NUMBER 22
------------------	-----------------------	-------------------	--------------------	--------------------

CONTRACT NO. 60R56

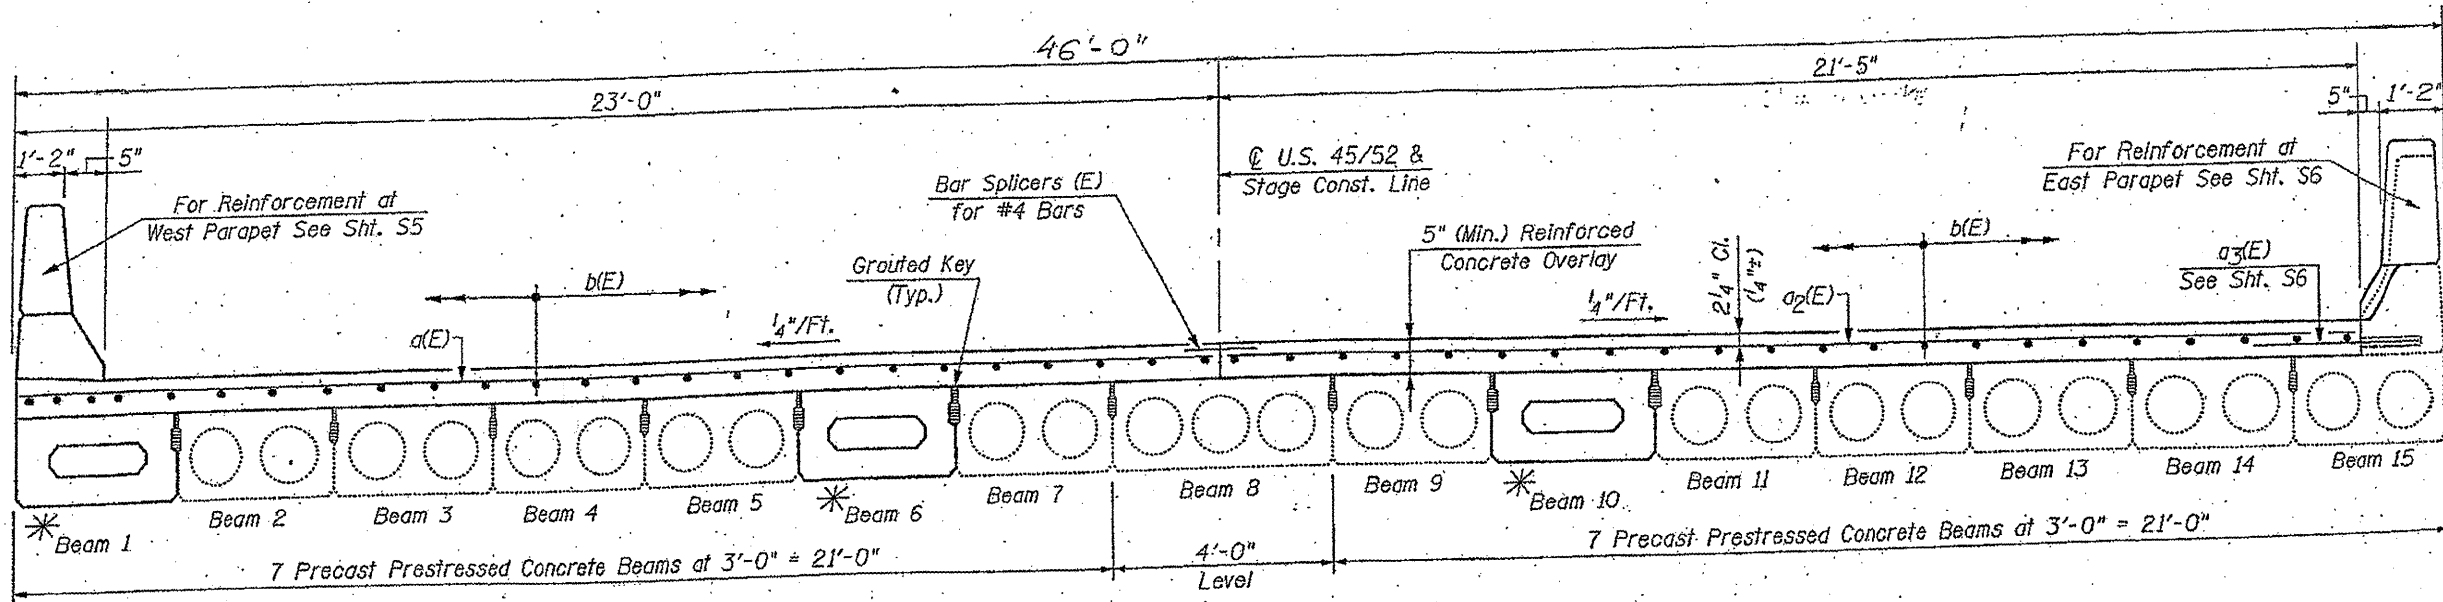

DECK CROSS SECTION  
(Looking North)

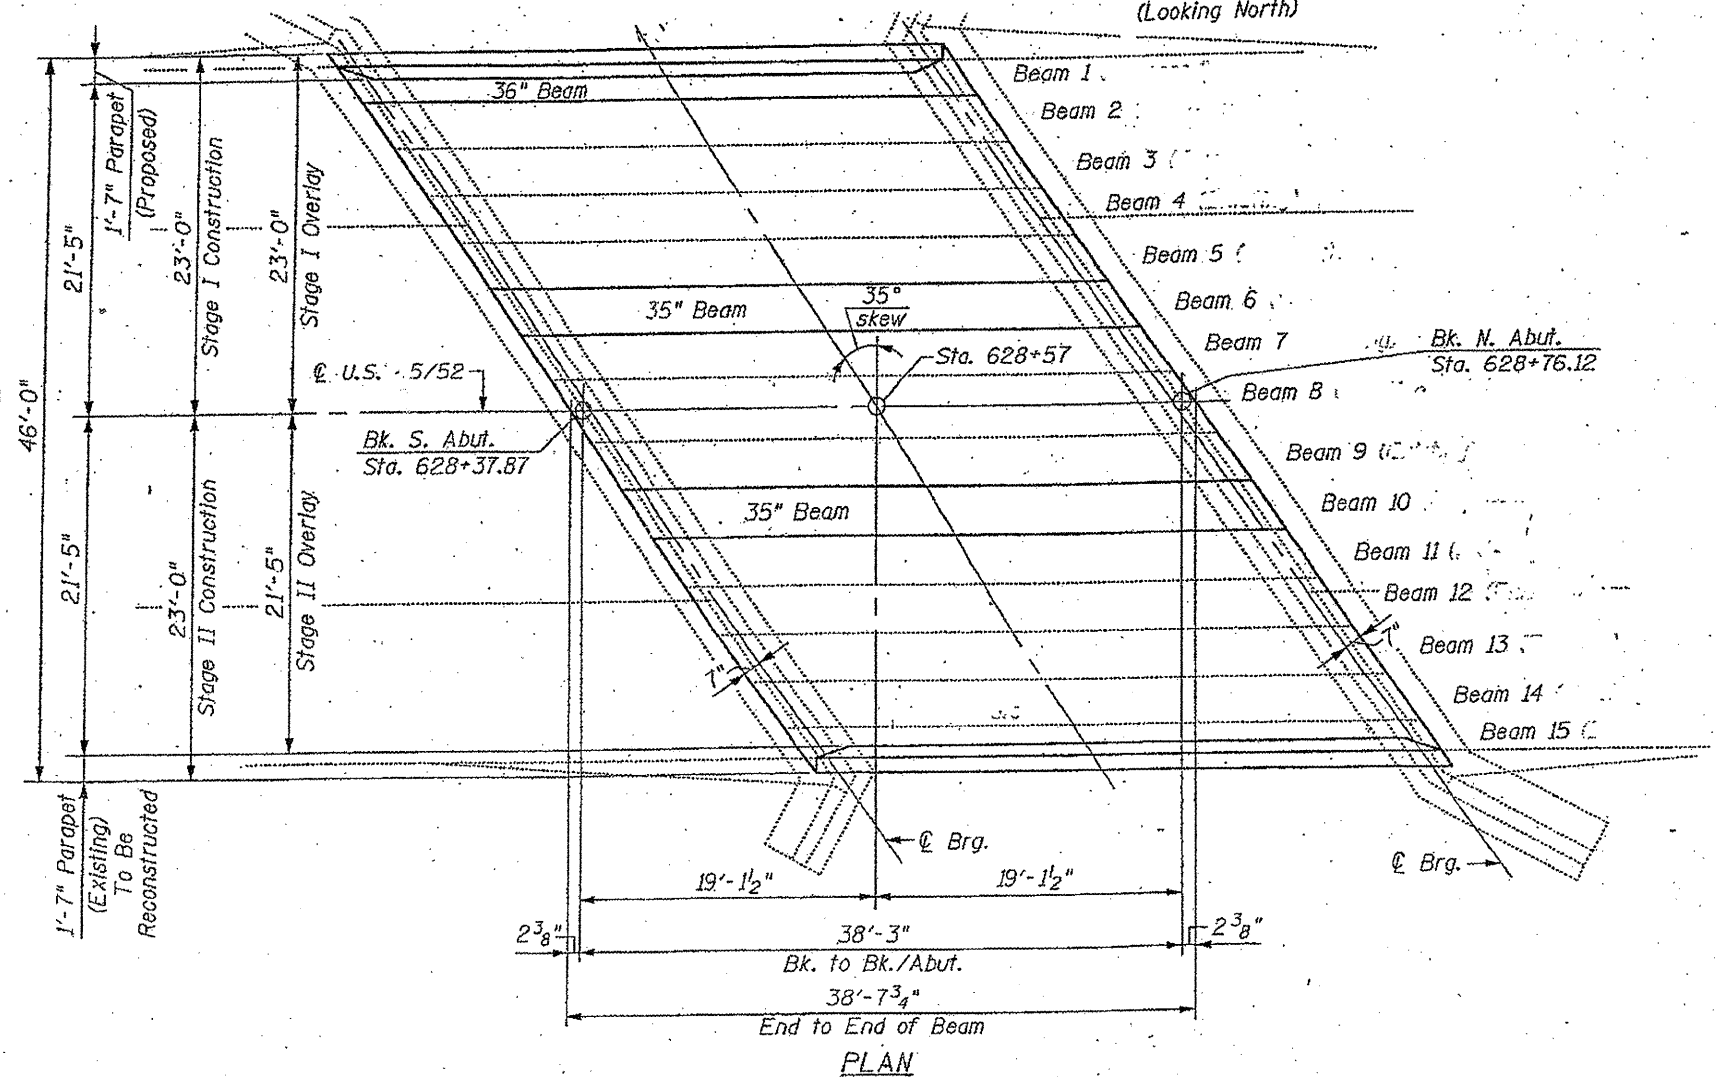

PLAN

FOR INFORMATION ONLY

ILLINOIS DEPARTMENT OF  
TRANSPORTATION  
  
EXISTING PLANS  
LOCATION 10 (SN 099-0122)