



ROUTE	SECTION	COUNTY	TOTAL SHEETS	SHEET NUMBER
VARIOUS	2011-216-1	VARIOUS	28	23

CONTRACT NO. 60R56

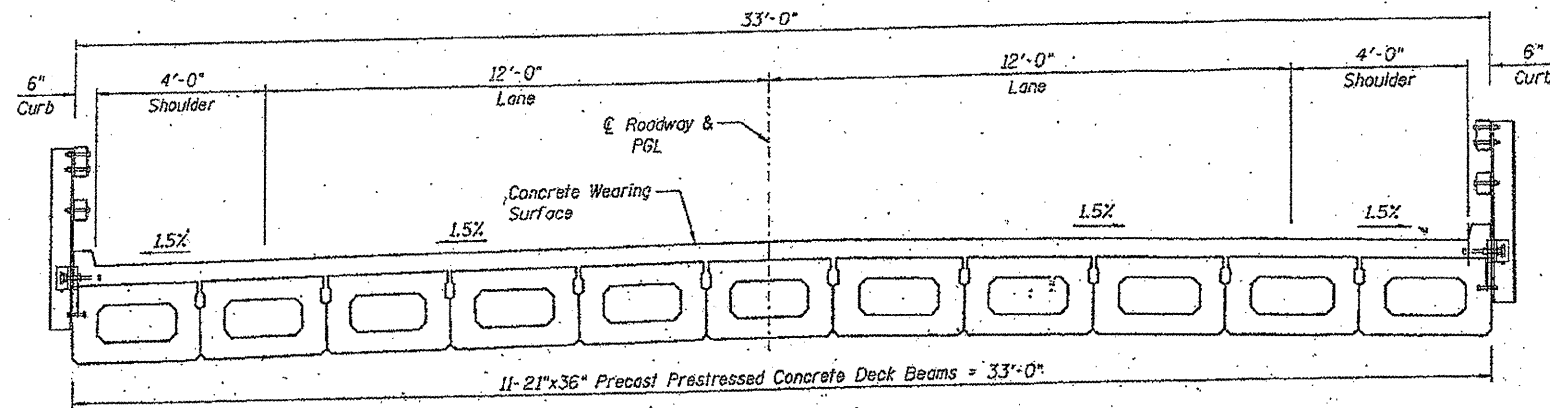

**CROSS SECTION**  
(Looking North)

**FOR INFORMATION ONLY**

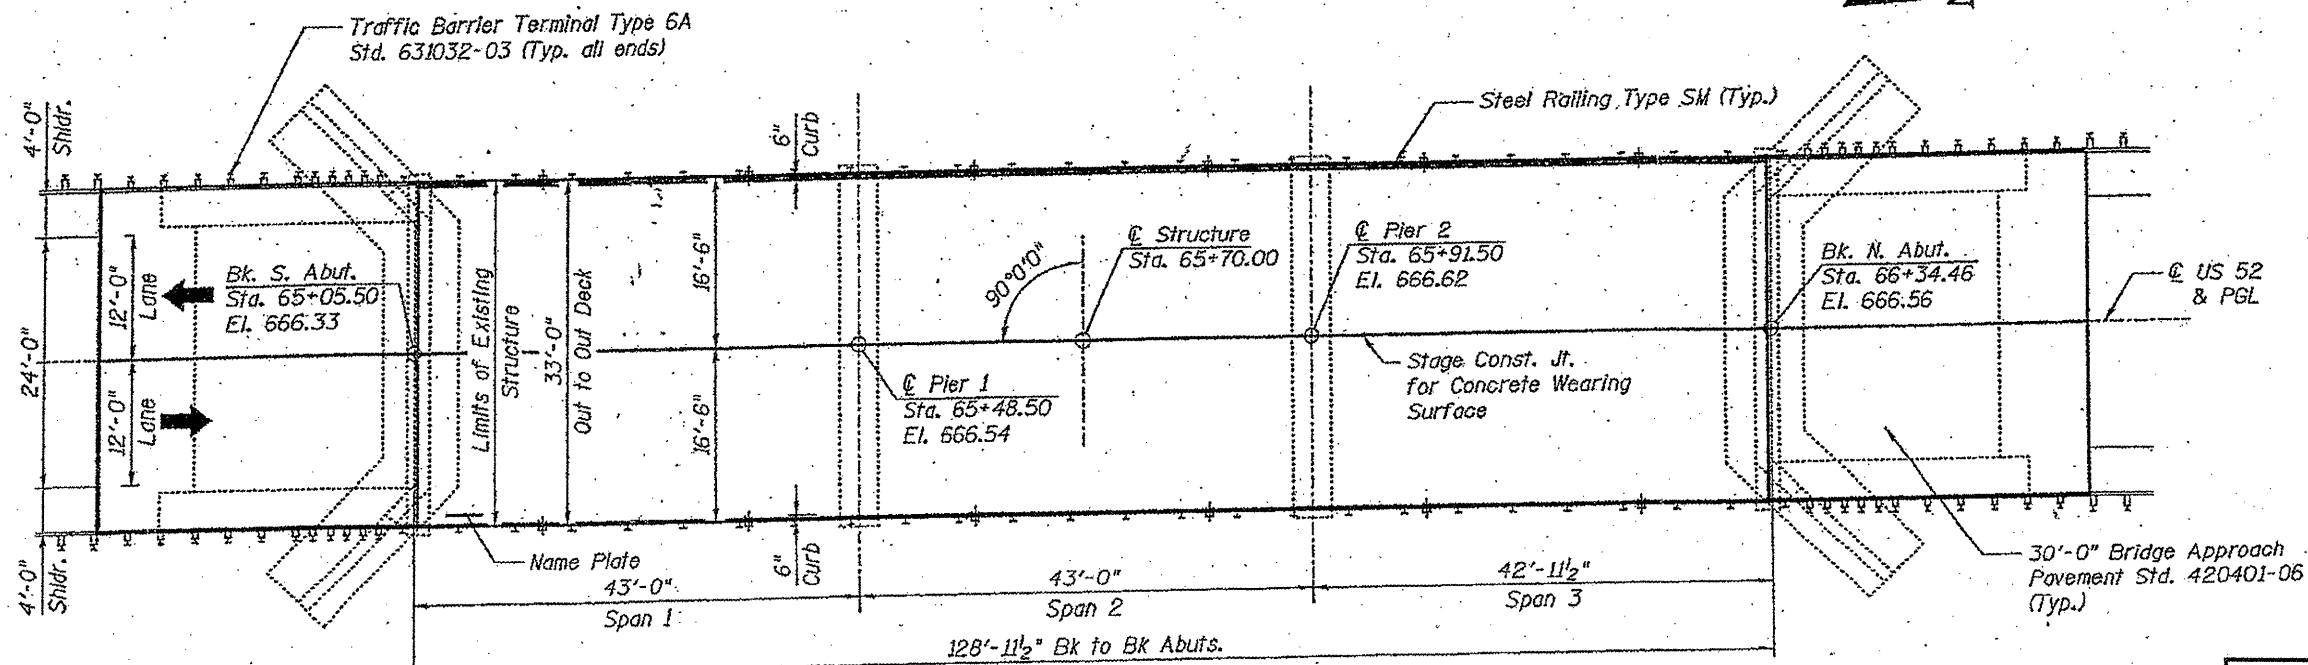

**PLAN**

ILLINOIS DEPARTMENT OF  
TRANSPORTATION

EXISTING PLANS  
LOCATION 11 (SN 099-0133)