



ROUTE	SECTION	COUNTY	TOTAL SHEETS	SHEET NUMBER
VARIOUS	2011-216-1	VARIOUS	28	24

CONTRACT NO. 60R56

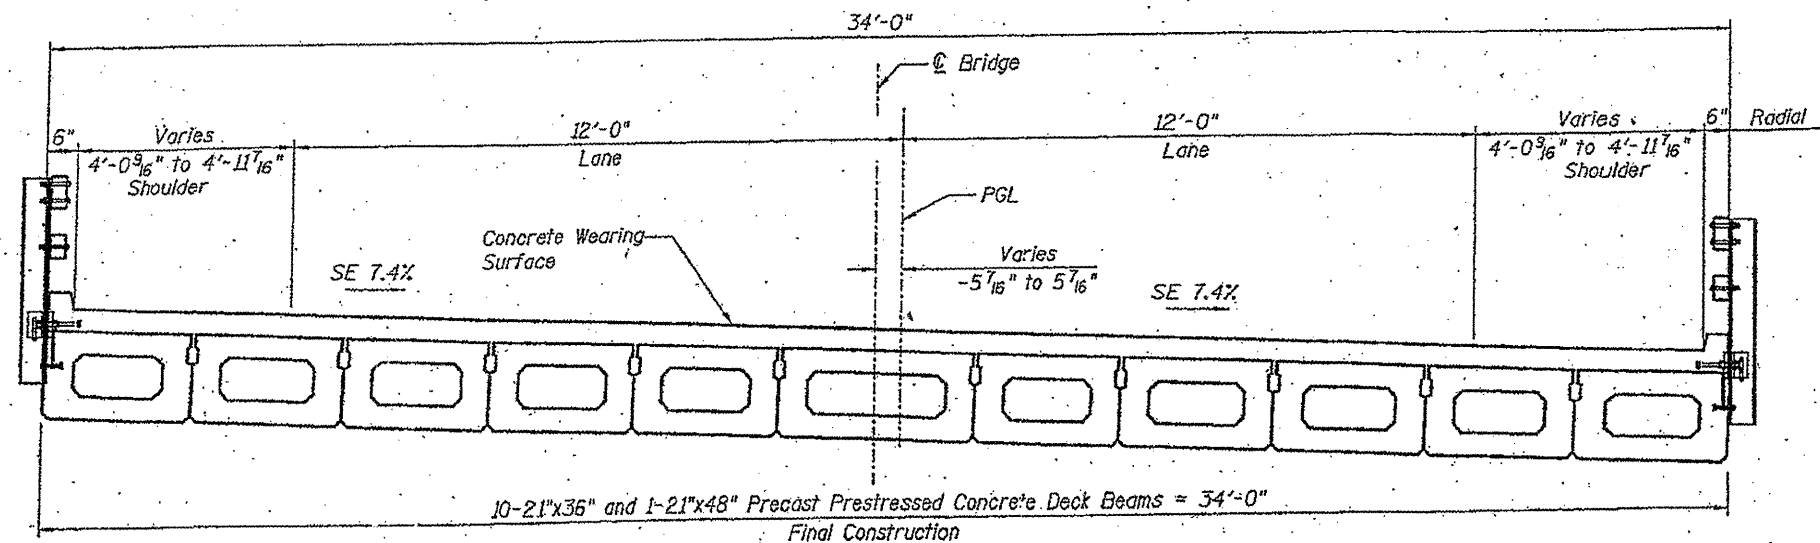

FOR INFORMATION ONLY

CROSS SECTION
(Looking North)

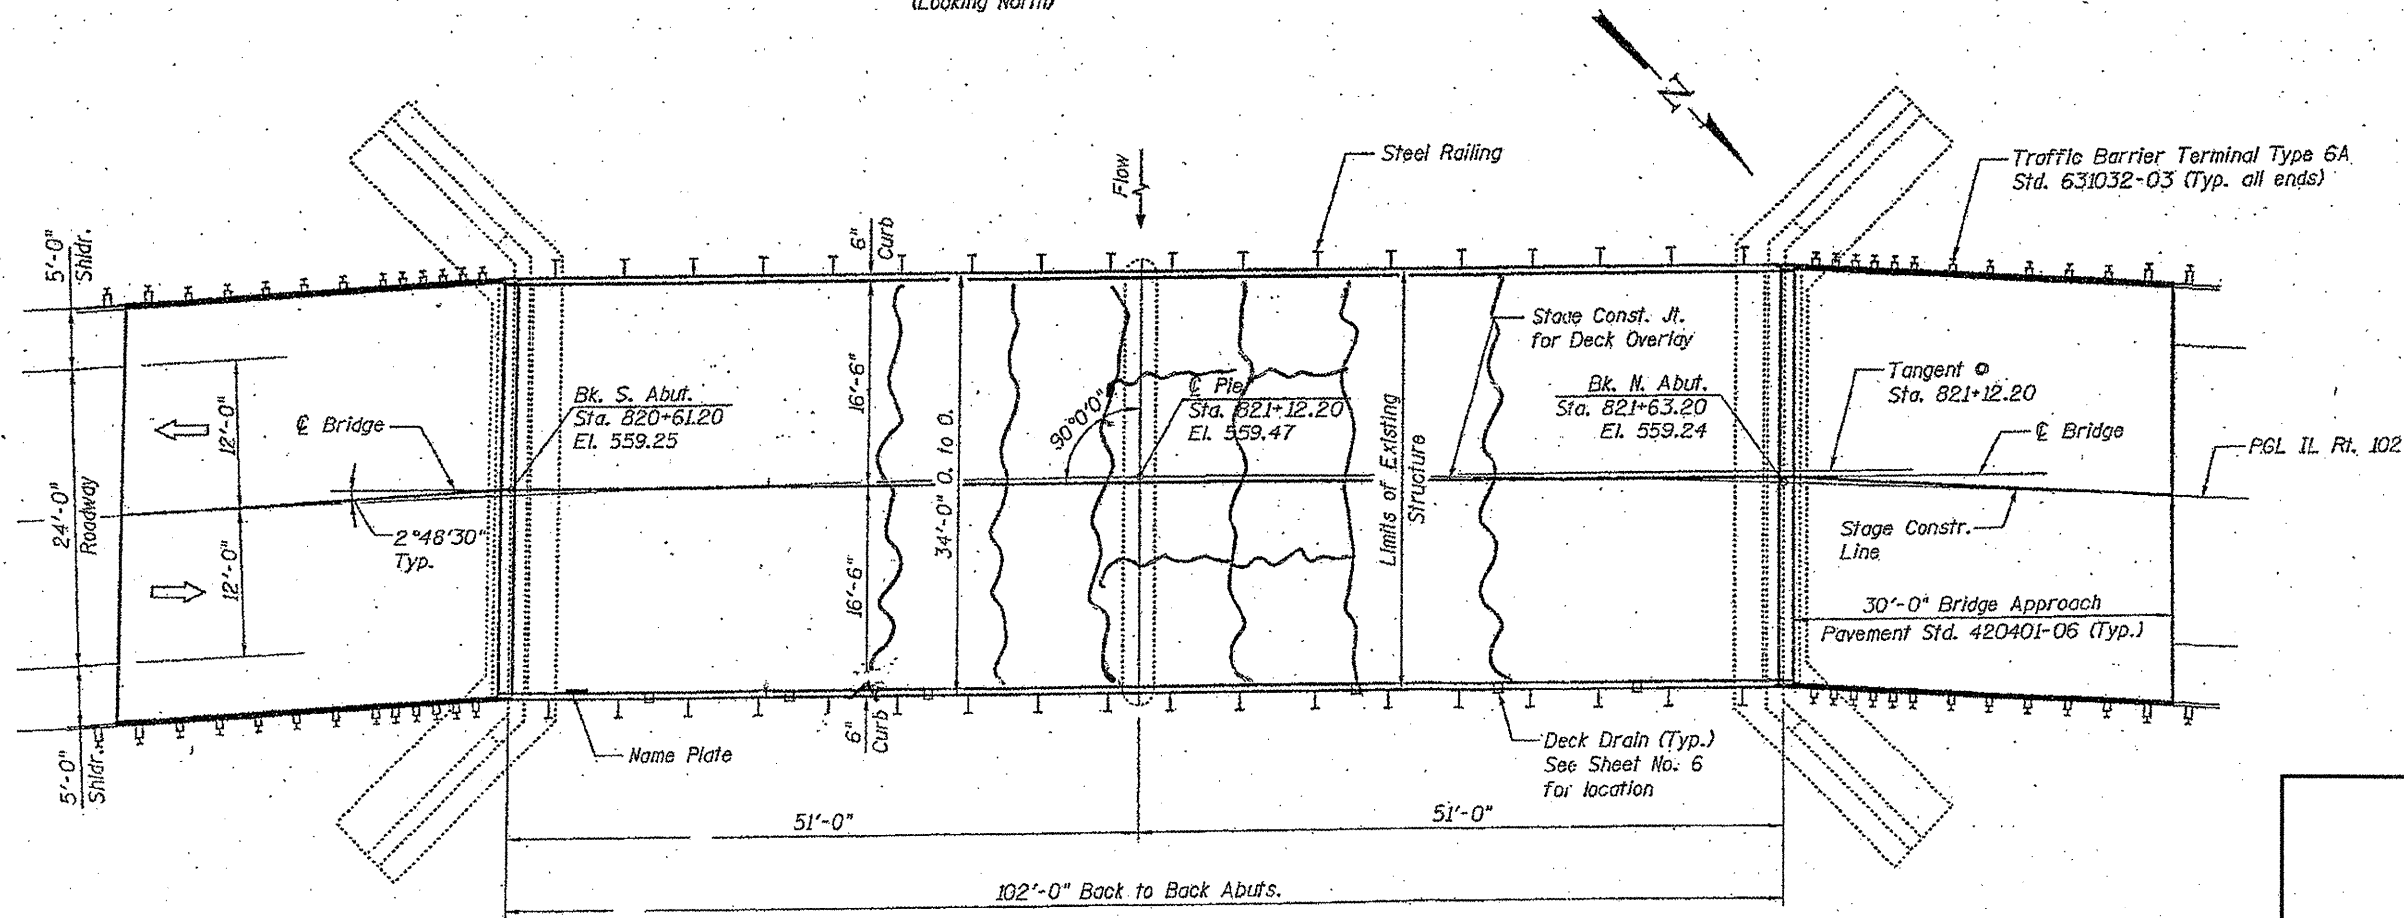

PLAN

ILLINOIS DEPARTMENT OF TRANSPORTATION

EXISTING PLANS

LOCATION 12 (SN 099-0169)